




Notes:

1. Do not scale from drawings.
 2. All Dimensions to be checked on site.
 3. All Dimensions in mm unless noted otherwise.
- ① Retain existing render
 - ② Retain existing pantiles
 - ③ Corten posts varying in height (≤1000mm) w/ subtle lighting leading you round the garden.
 - ④ Timber garden posts varying in height (≤2000mm)
 - ⑤ Corten steel planters / raised beds stepping down the side of the garden.
 - ⑥ Corten steel back gate to garden.(Solid)
 - ⑦ Corten steel dormer extensions.
 - ⑧ Glazing with steel transom.
 - ⑨ Corten steel bridge / stepped walkway to garden.
 - ⑩ Replacing PVC plastic "rooflights" with glazed rooflight system.
 - ⑪ Corten steel side gate to garden.(Transparent)

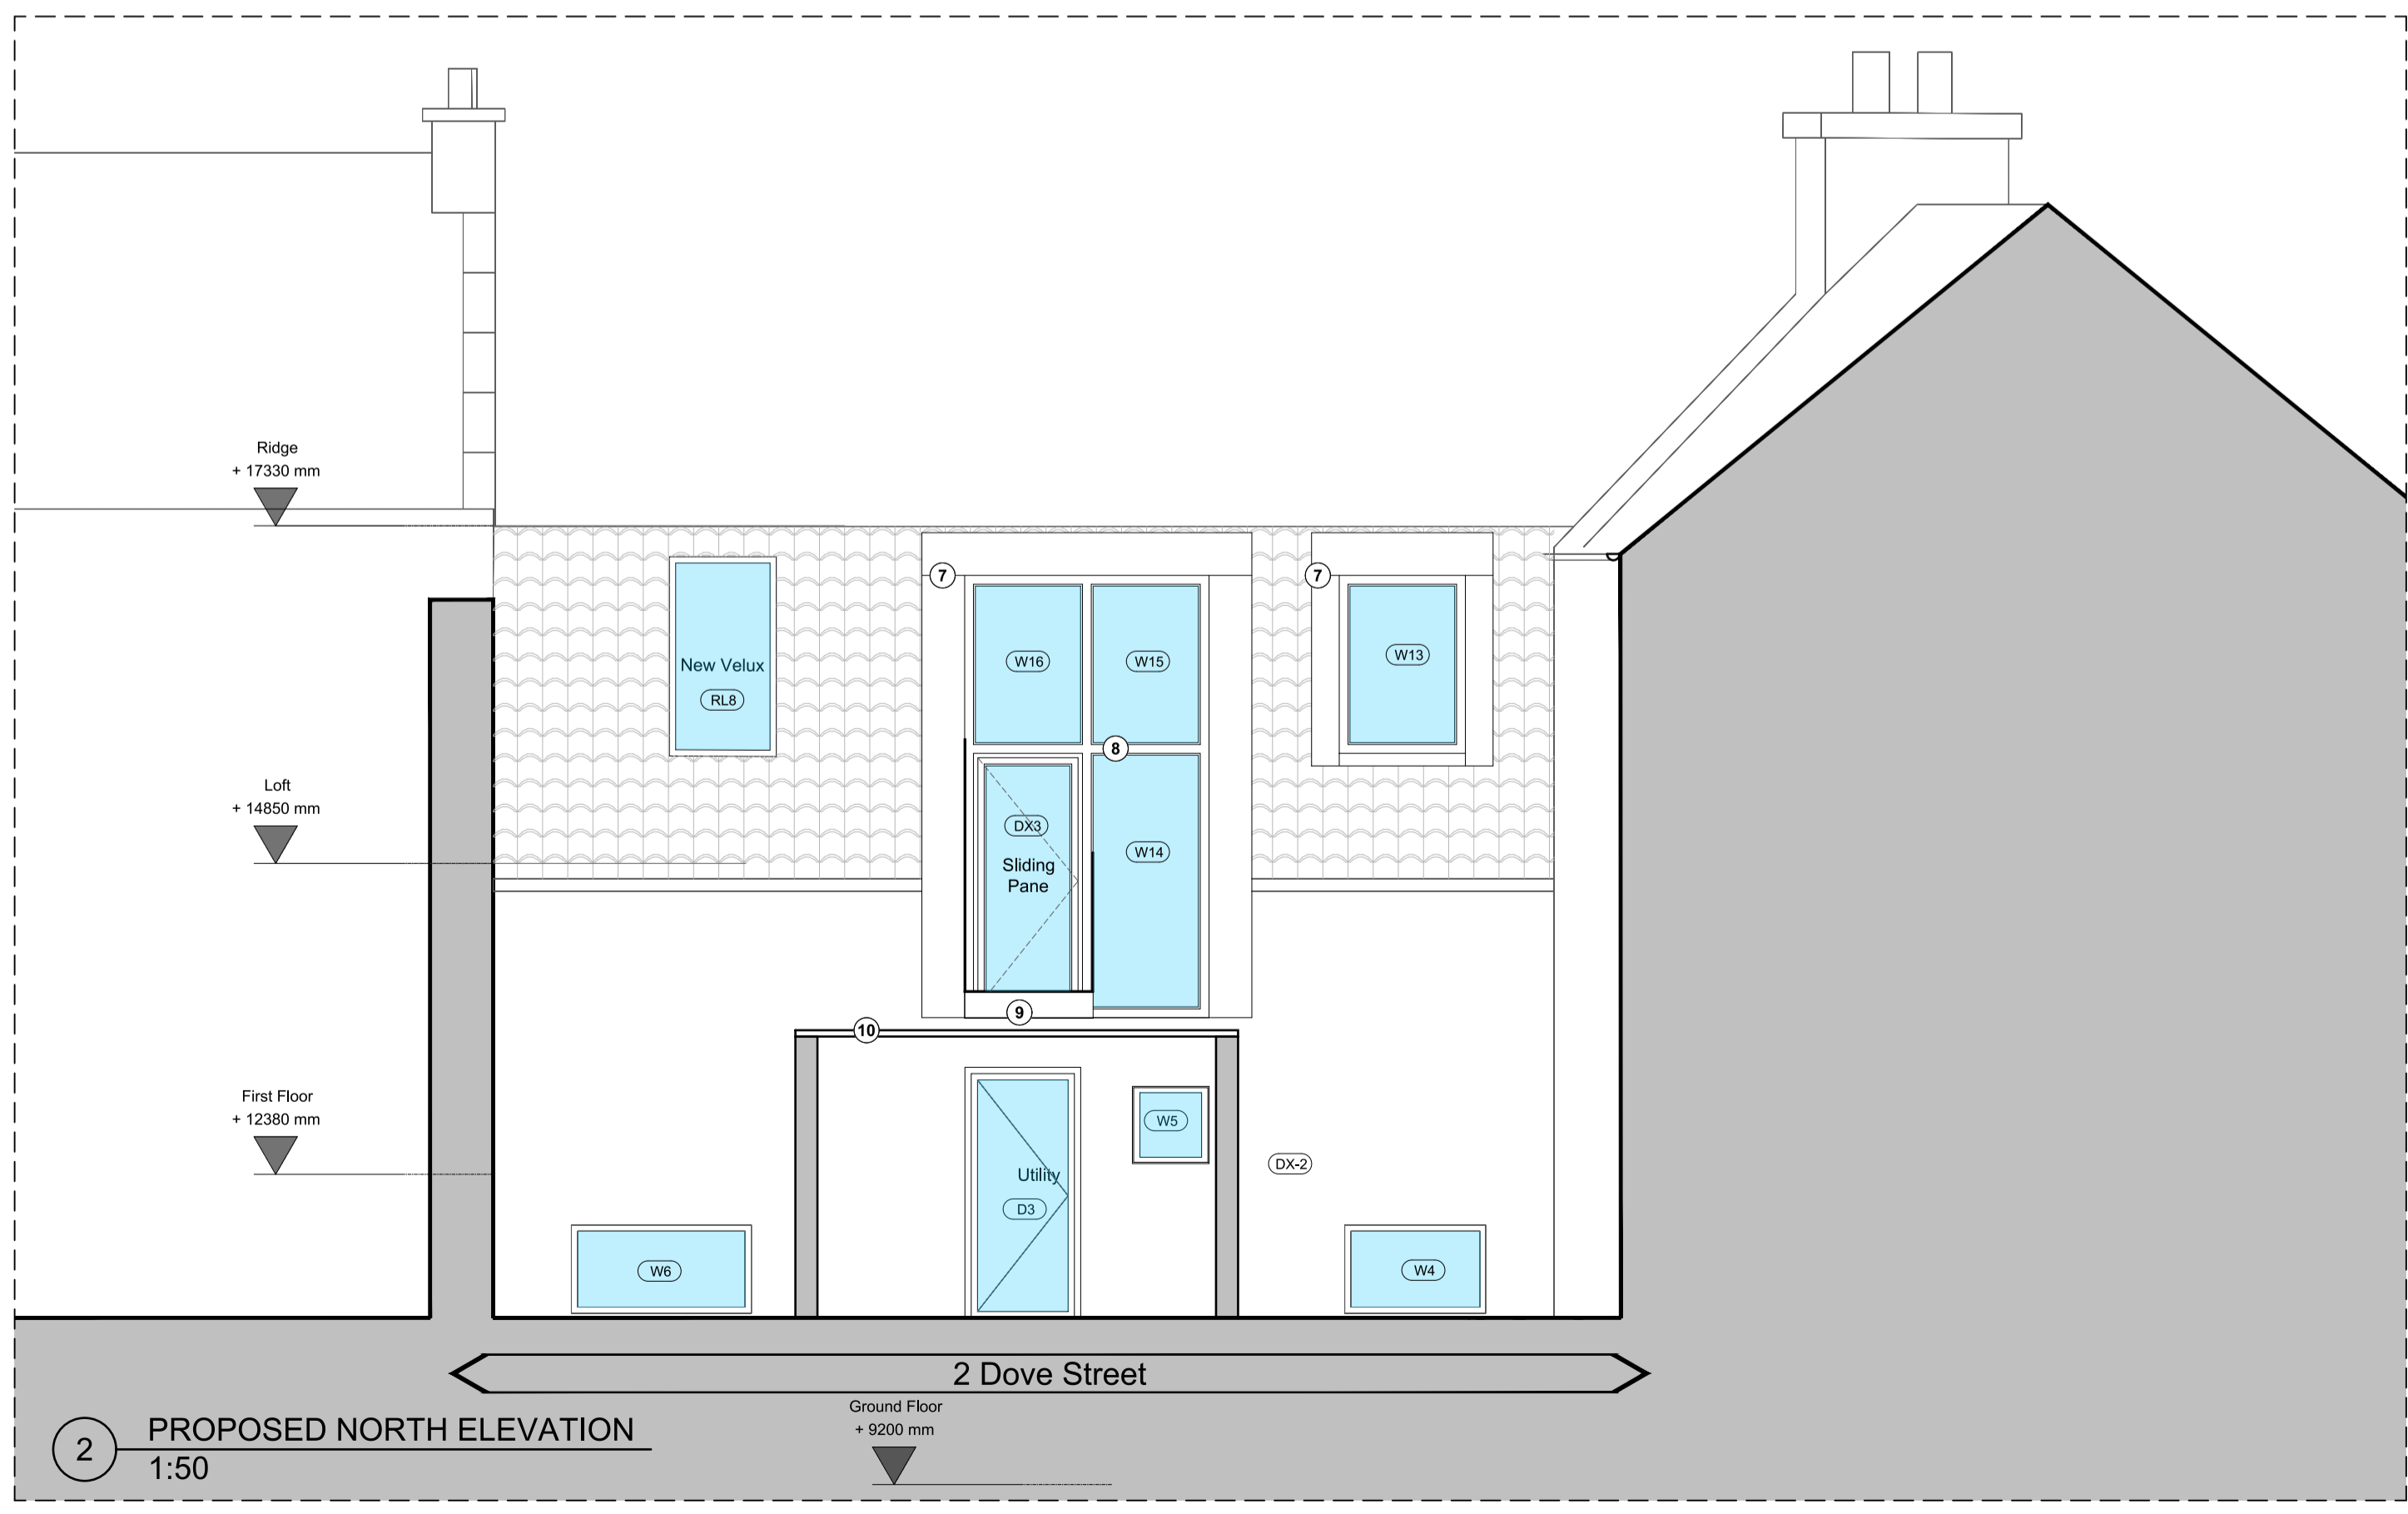

REVISION

PA	24/08/2022	AJ
	Original Planning Application Drawings	
PA2	19/10/2023	SC
	Redesigned Scheme Planning Application	

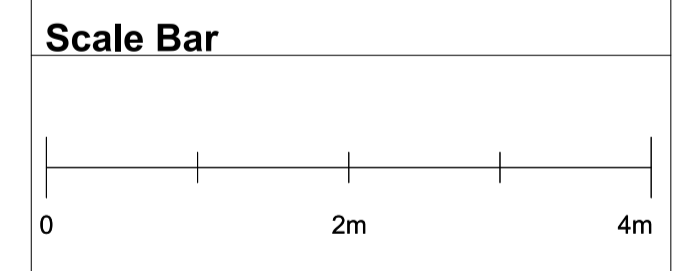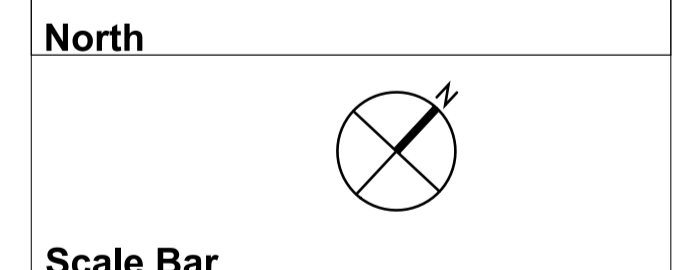

RKA
architectural design studio

Project
2 Dove Street

Drawing
Proposed Elevations

Scale @ A1
1:50

Drawing Number
1054.GS.01

Rev	Date
PA2	19 October 2023