




EXISTING SIDE ELEVATION (A)

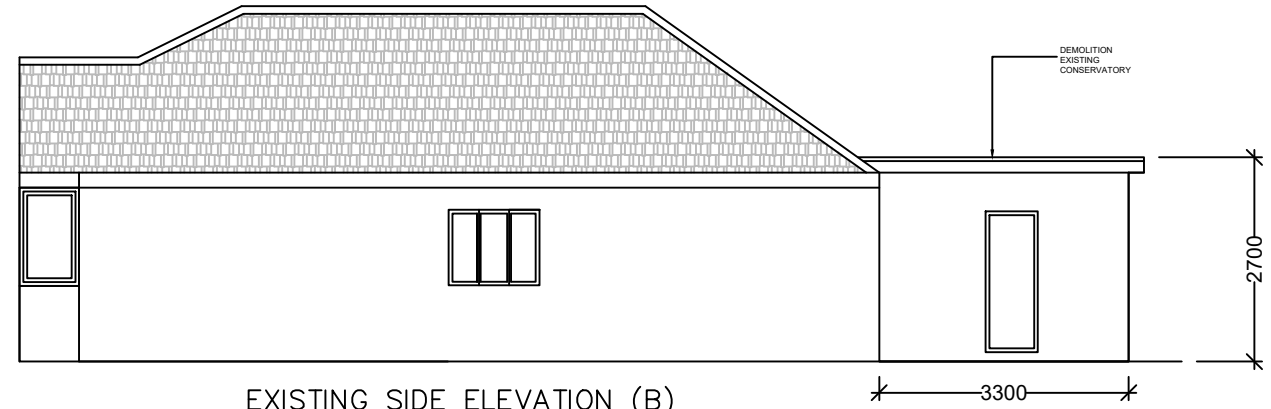


EXISTING SIDE ELEVATION (B)

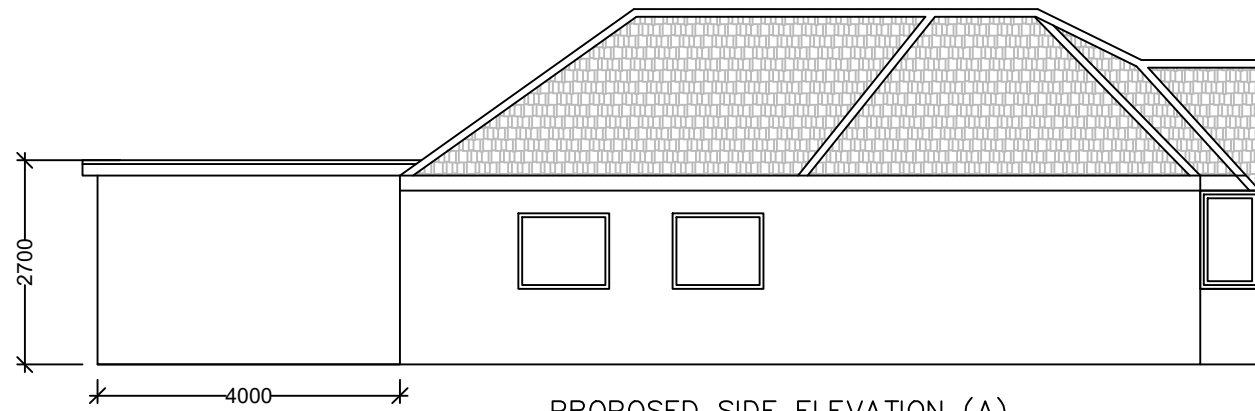

PROPOSED SIDE ELEVATION (A)

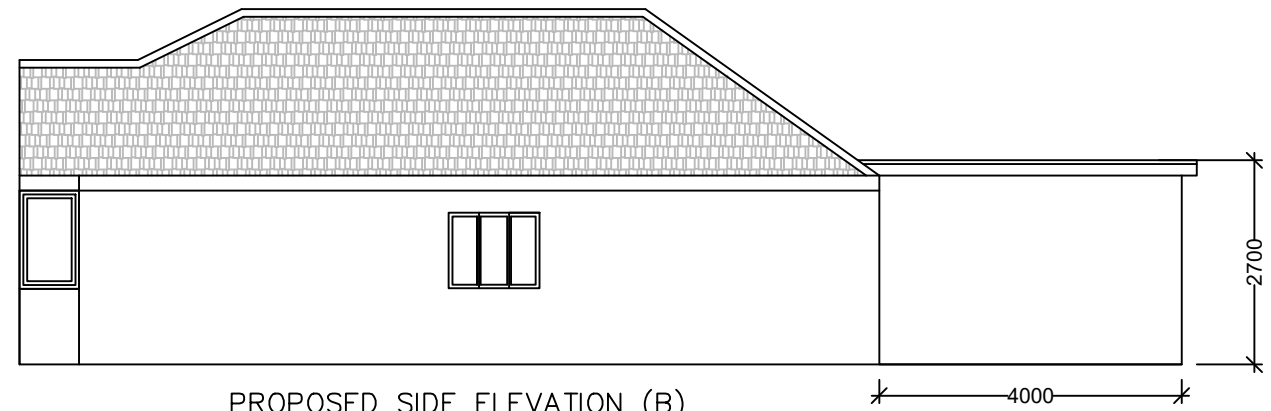

PROPOSED SIDE ELEVATION (B)

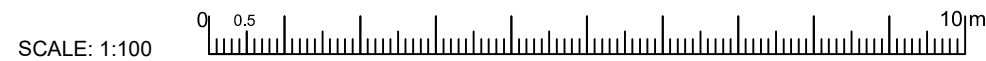

ENGINEERING CONSTRUCTION  
DESIGN LTD  
SUITE 300, CUMBERLAND HOUSE  
80 SCRUBS LANE, WHITE CITY  
NW10 6RF  
E:fahir@eng-constructiondesign.com  
Mob:07507484719

Engineering Construction Design Ltd

PROJECT	DRAWING TITLE	SITE ADDRESS	DRAWINGS RECORD			REVISION REC			GEN DETAILS	SHEET NO	
SINGLE STOREY REAR EXTENSION	PROPOSED SIDE ELEVATION	57 AMIS AVENUE EPSOM KT19 9HY	ISSUE TO	NO	DATE OF ISSUE	NO	DATE	NO	DATE	SCALE: 1:100 & A 3 DRAWING NO: ECDL/E/B.C.S/5025/3 DATE: 20-03-2023	3&A3
			CLIENT	1	02-03-2023						
			PL OFFICE	1	20-03-2023						
			B R OFFICE	1	20-03-2023						