


SECTION 211 APPLICATION

BY THE MILL, THE STREET,  
 OLD COSTESSEY, NORWICH,  
 NRS 5DB  
 NOV 2020

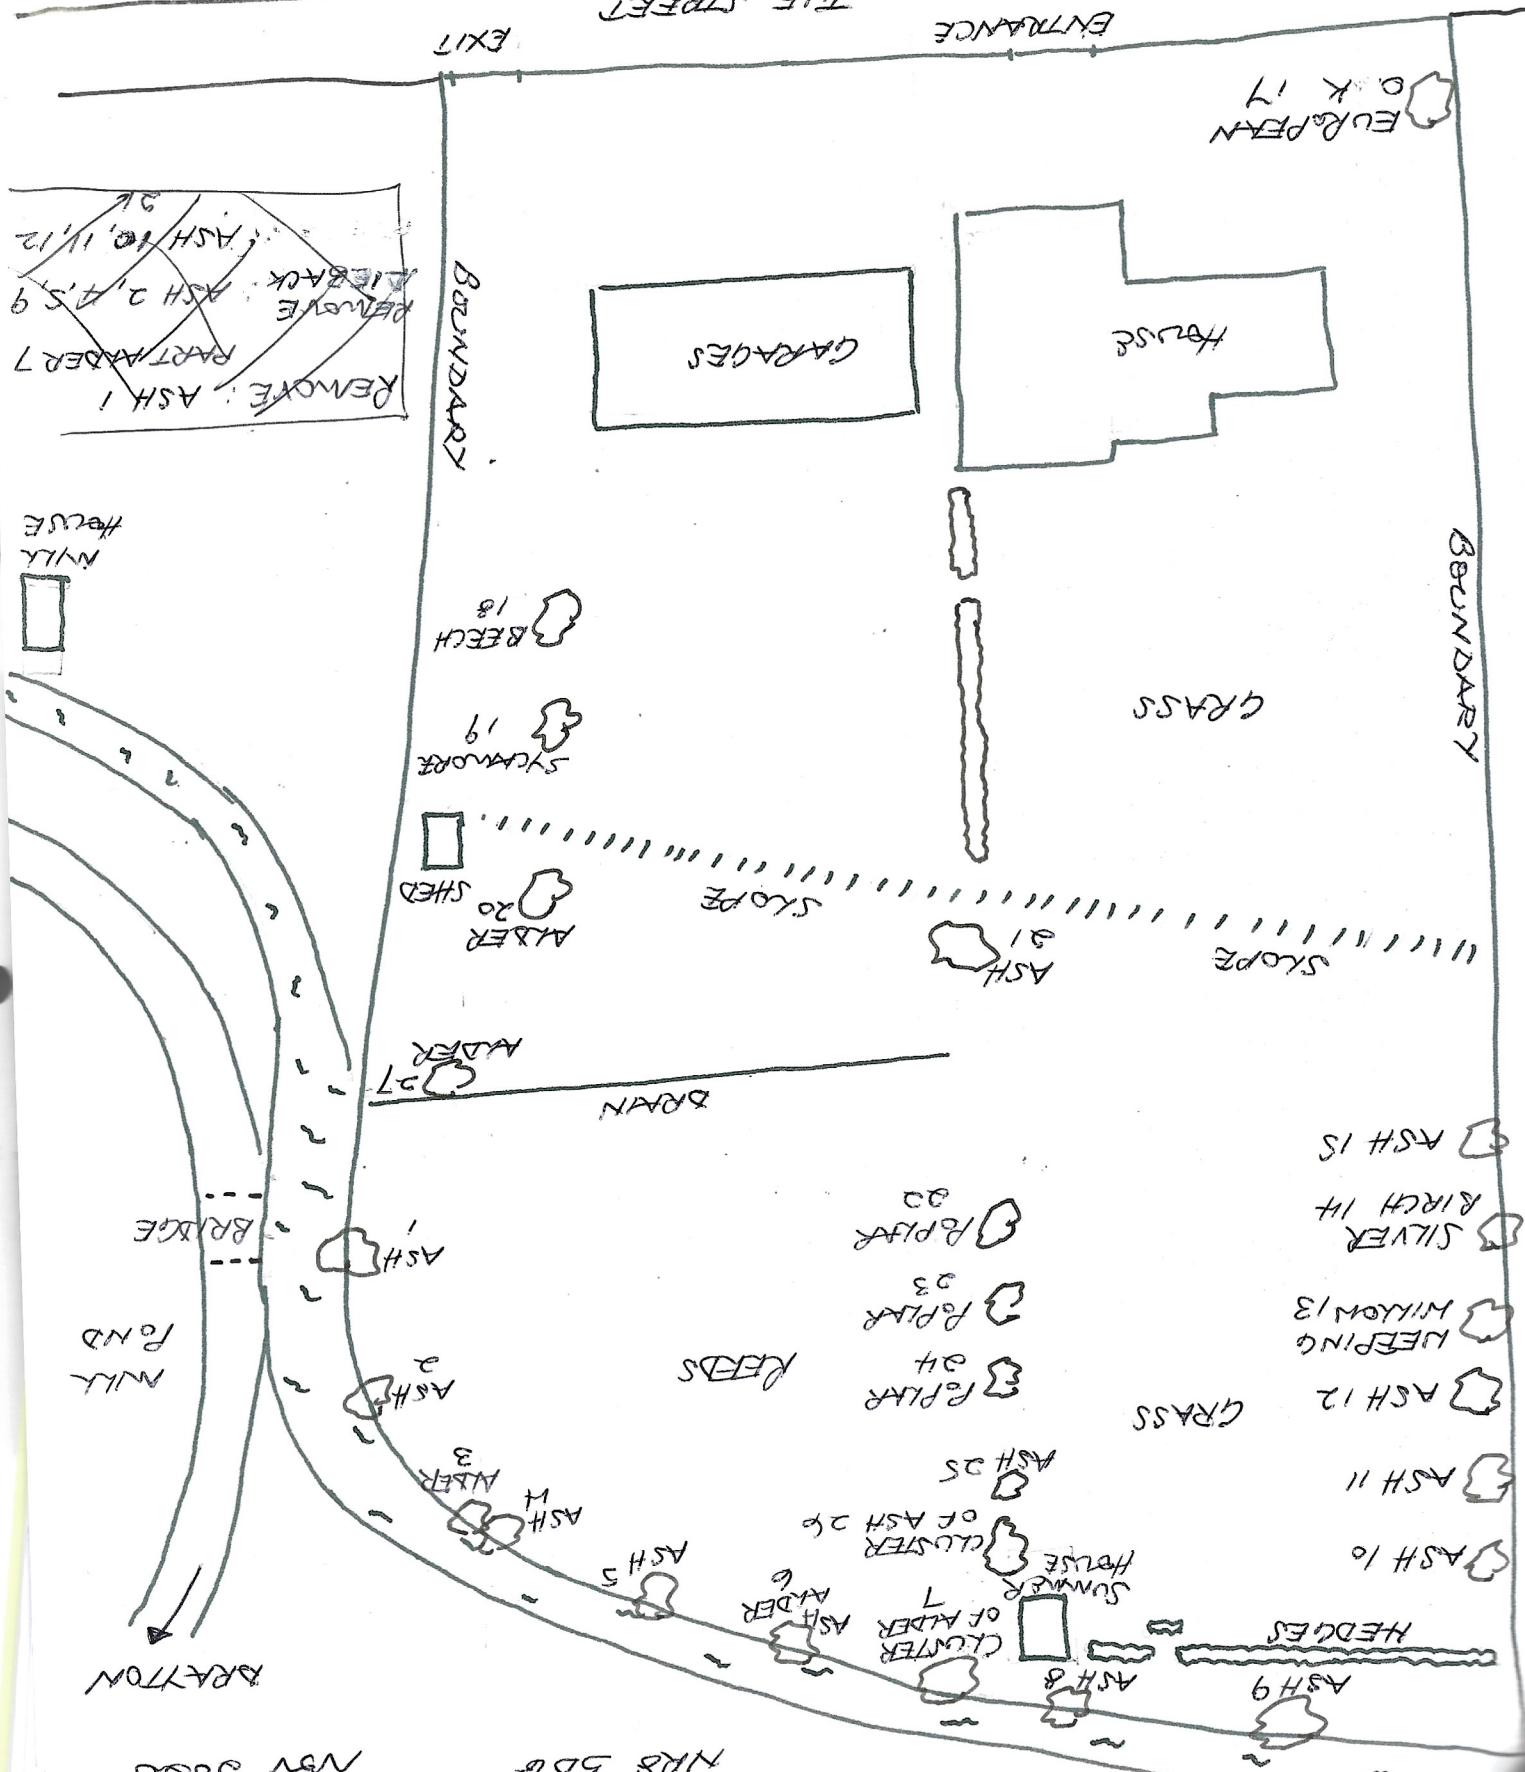

COSTESSEY →

23.10.23 application

Remove partially remove Ash 2  
 Remove silver Birch 14

NOT TO SCALE

REMOVE: ASH 1  
 PARTIAL REMOVE: ASH 2, 7, 5, 9  
 REMOVE: ASH 10, 11, 12  
 2K