



Location Plan

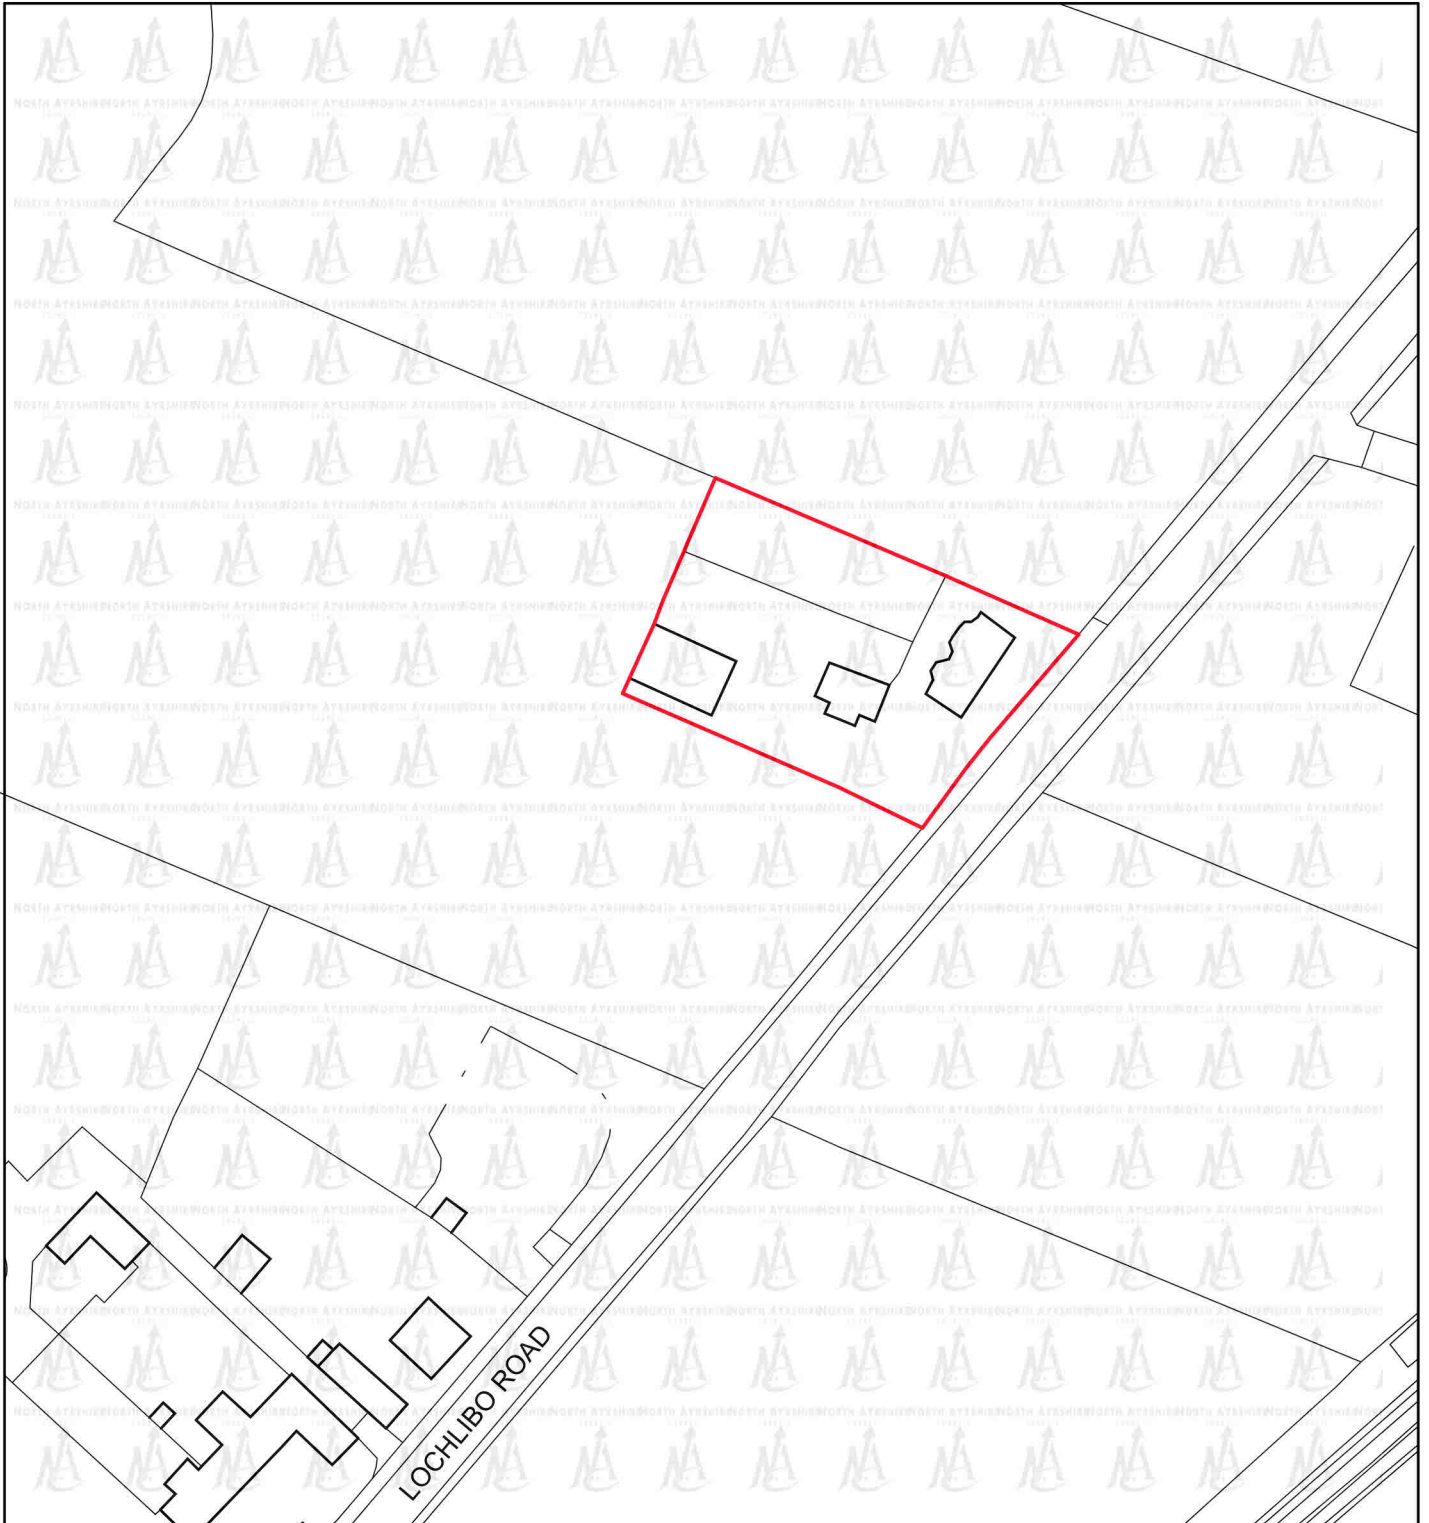

0 5 10 20 40 80m

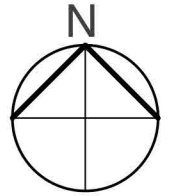

Scale

COPYRIGHT ROBERT POTTER & PARTNERS 2023

DO NOT SCALE - IF IN DOUBT ASK

ROBERT POTTER & PARTNERS
CHARTERED ARCHITECTS & PROJECT MANAGERS

7 MILLER ROAD, AYR
49 NEWALL TERRACE, DUMFRIES
110 WEST GEORGE STREET, GLASGOW
6th FLOOR, 2 KINGDOM STREET, LONDON

KA7 2AX
DG1 1LN
G2 1QJ
W2 6BD

TEL. 01292 - 261228
TEL. 01387 - 255509
TEL. 0141 - 332 9111
TEL. 020 - 34795931

Scale

1:1250

Date

Oct 23

Drawn by

BI

Drawing No.

7861/01

Mr & Mrs Wilson
Proposed Ancillary Building at
High Orchard, Lochlibo Road
Nr Lugton