

client	Mr & Weatheritt	scale	1.50 @ A3
address	9g Priors Terrace Tynemouth NE30 4BE	drawn by	iwg
plan	Proposed Side Elevation	date	Feb 2023
Do not scale off this drawing and read in conjunction with the associated Detail Specification		drawing no	10
		revision	A

revision	A	design solution changed from a self contained studio apartment to an extension of the existing apartment
----------	---	--

existing sky light removed & replaced with aluminum double glazed units.

existing side removed & replaced with sash to match existing


existing high level window removed & opening built up with brickwork to match existing externally.

existing high level windows removed & new upvc double glazed windows installed in existing frame

new fin extract from bathroom. new air flow decorative unit

new drains formed in existing wall & new upvc double glazed windows installed.

new reinforced concrete foundation to take new

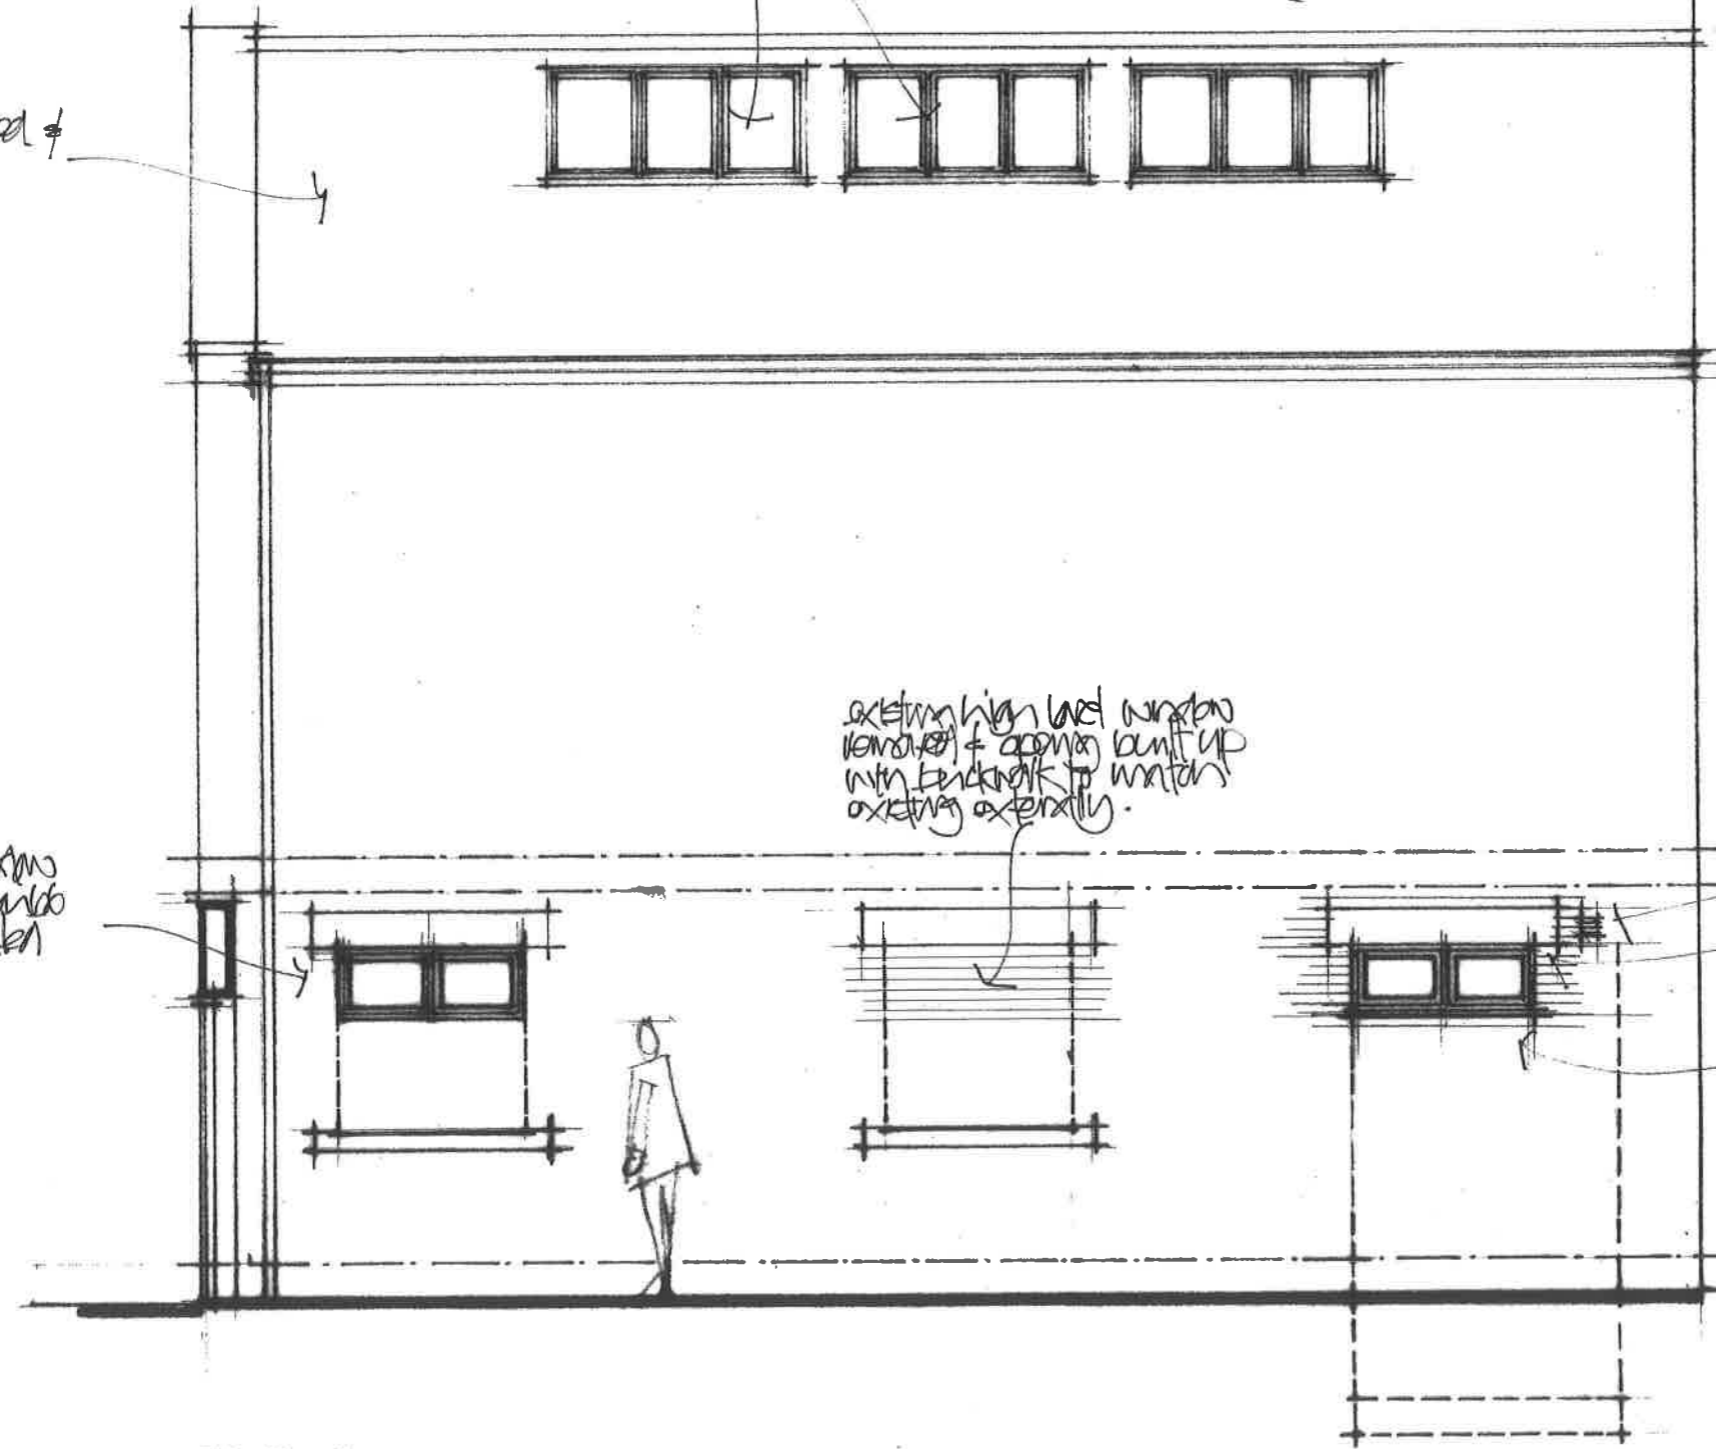

Side Elevation