

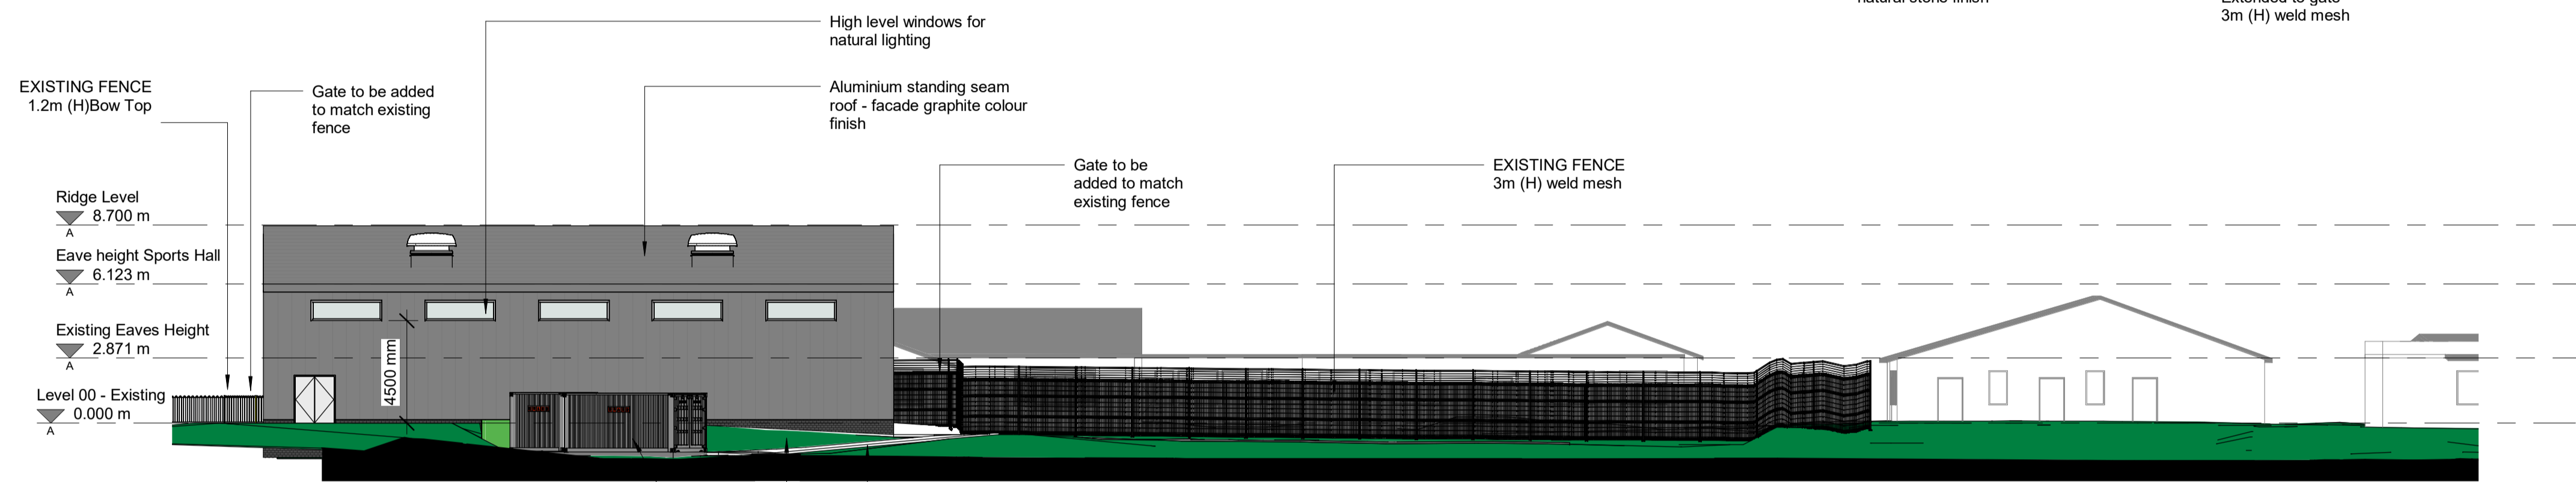



1 Proposed Site Elevation A
1 : 200

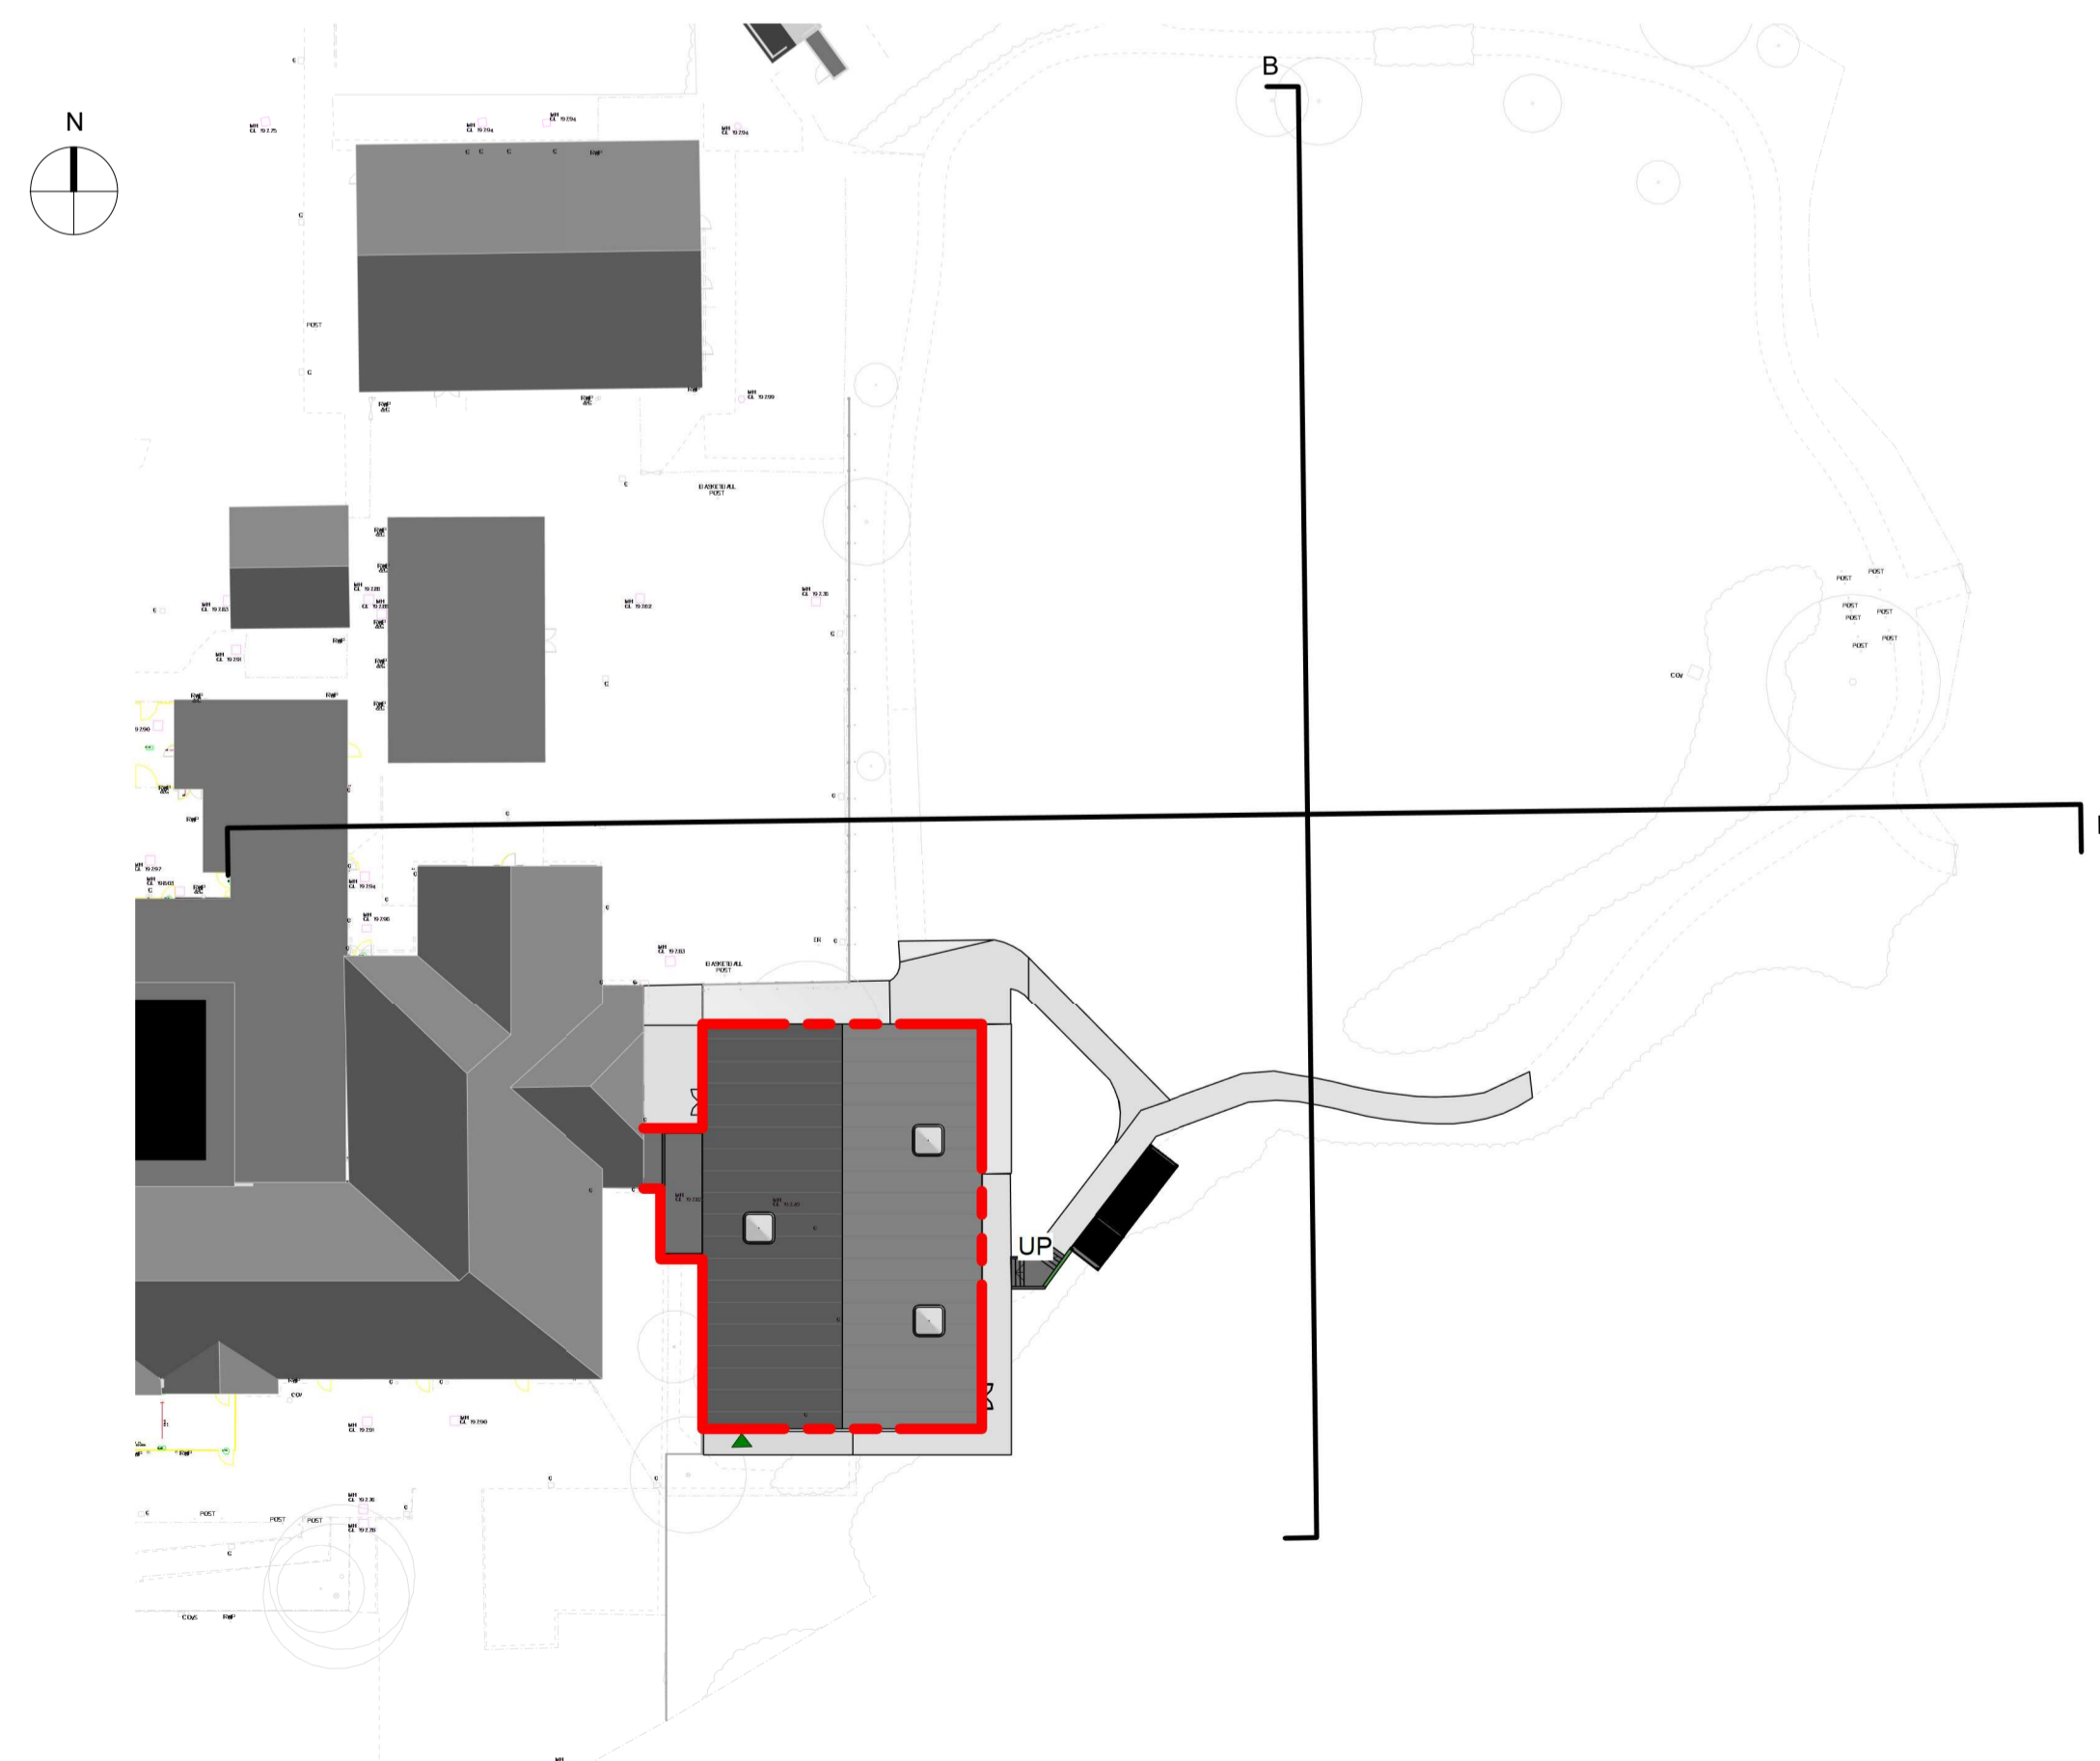


2 Proposed Site Elevation B
1 : 200

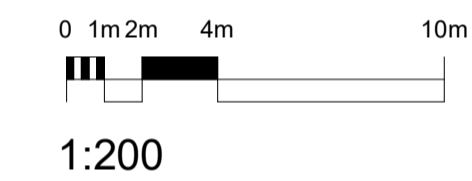

3 Location Plan Sec Copy 1
1 : 500

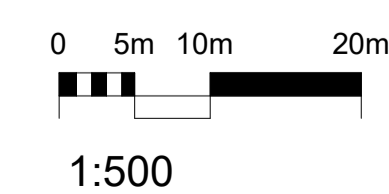

Rev	Description	Date	Dr by	App by	
original by	CS	date created	20.09.23	approved by	JW

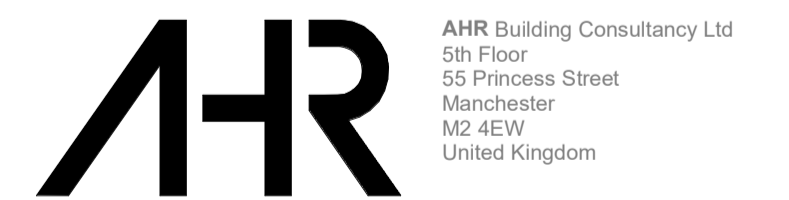

AHR Building Consultancy Ltd
5th Floor
55 Princess Street
Manchester
M2 4EW
United Kingdom

T +44(0)161 8287900
E manchester@ahr.co.uk
www.ahr.co.uk

client name	The View Trust
project	Tor View New Multi Use Space
drawing	Proposed Site Elevations
computer file	C:\Users\jacob\Documents\CMAN\2018\00879.000 - New Sports Hall Options_B11_p001.spl\plan\sec\copy1.rvt
plot date	20/09/2023
project number	2018.00879.000
scale	As indicated @A1
drawing number	TV-AHR-00-00-DR-A-05-013
rev	issue status
	Planning

This drawing is to be read in conjunction with all related drawings. All dimensions must be checked and verified on site before commencing any work or producing shop drawings. The originator should be notified immediately of any discrepancy. This drawing is copyright and remains the property of AHR.