



Notes

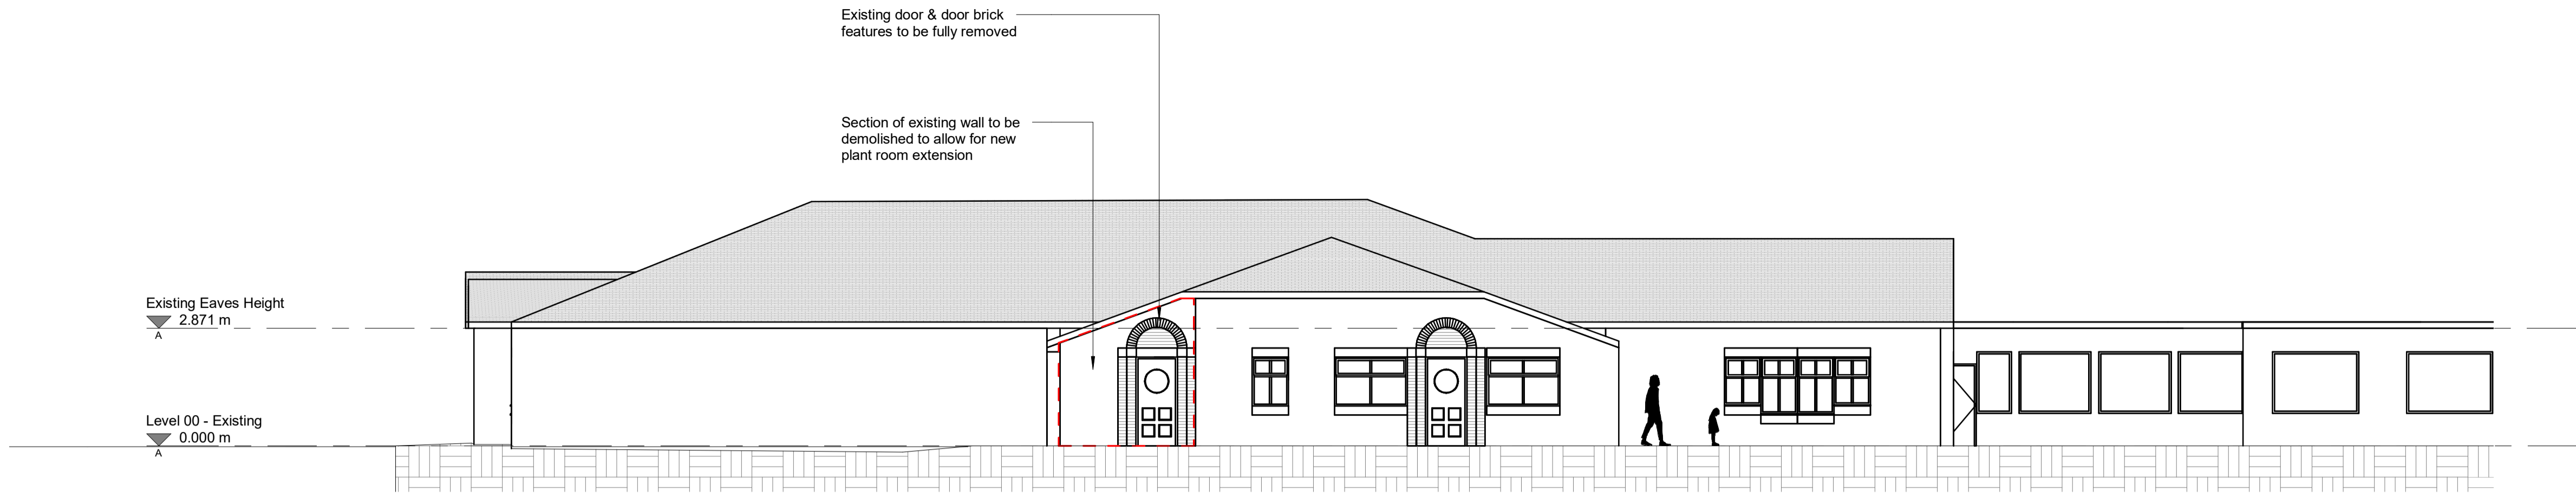


1 Existing Elevation A  
1 : 100

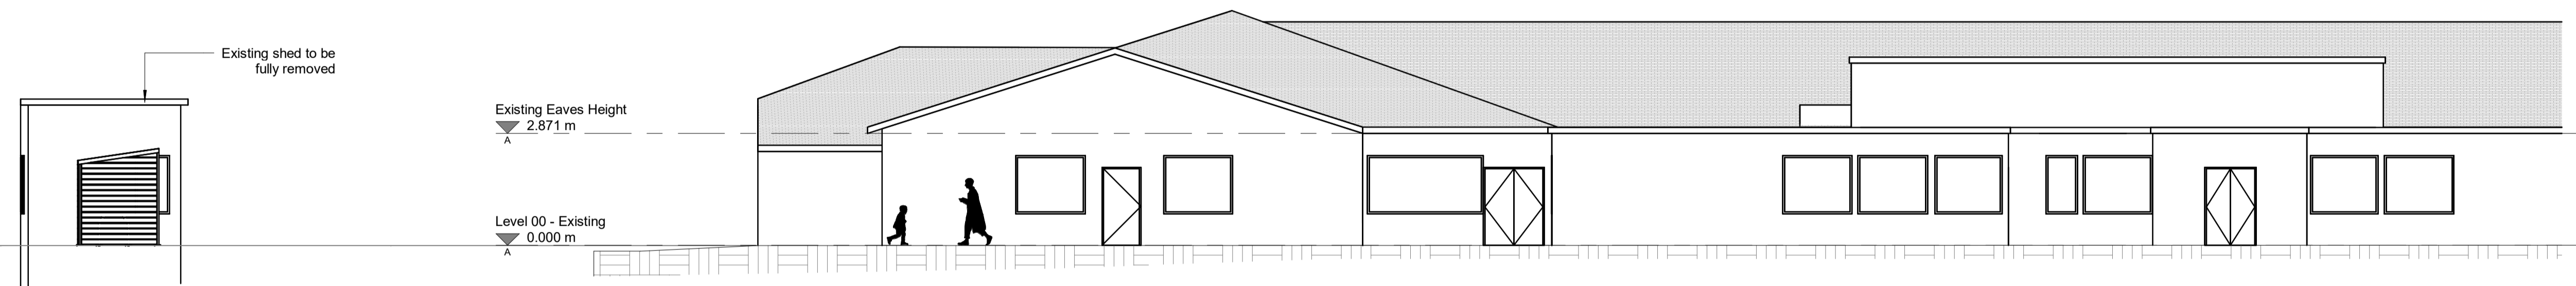

2 Existing Elevation B  
1 : 100



3 Existing Elevation C  
1 : 100

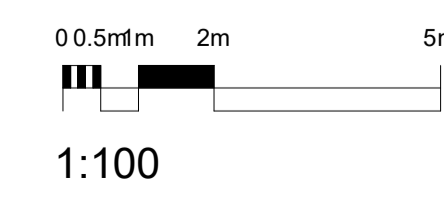

Rev	Description	Date	Dr by	App by
original by	date created	20.09.23		
CS			JW	

**AHR**  
AHR Building Consultancy Ltd  
5th Floor  
55 Princess Street  
Manchester  
M2 4EW  
United Kingdom

T +44(0)161 8287900  
E manchester@ahr.co.uk  
www.ahr.co.uk

client name	The View Trust		
project	Tor View New Multi Use Space		
drawing	Existing Elevations		
computer file	C:\Users\jacob\Documents\CMAN\2018\00879.000 - New Sports hall Options_B11_coor.sch\0001.rvt	plot date	20/09/2023
project number	2018.00879.000	scale	1 : 100 @A1
drawing number	TV-AHR-00-00-DR-A-05-005	rev	issue status
			Planning
<small>This drawing is to be read in conjunction with all related drawings. All dimensions must be checked and verified on site before commencing any work or producing shop drawings. The originator should be notified immediately of any discrepancy. This drawing is copyright and remains the property of AHR.</small>			