

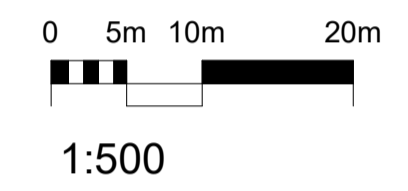
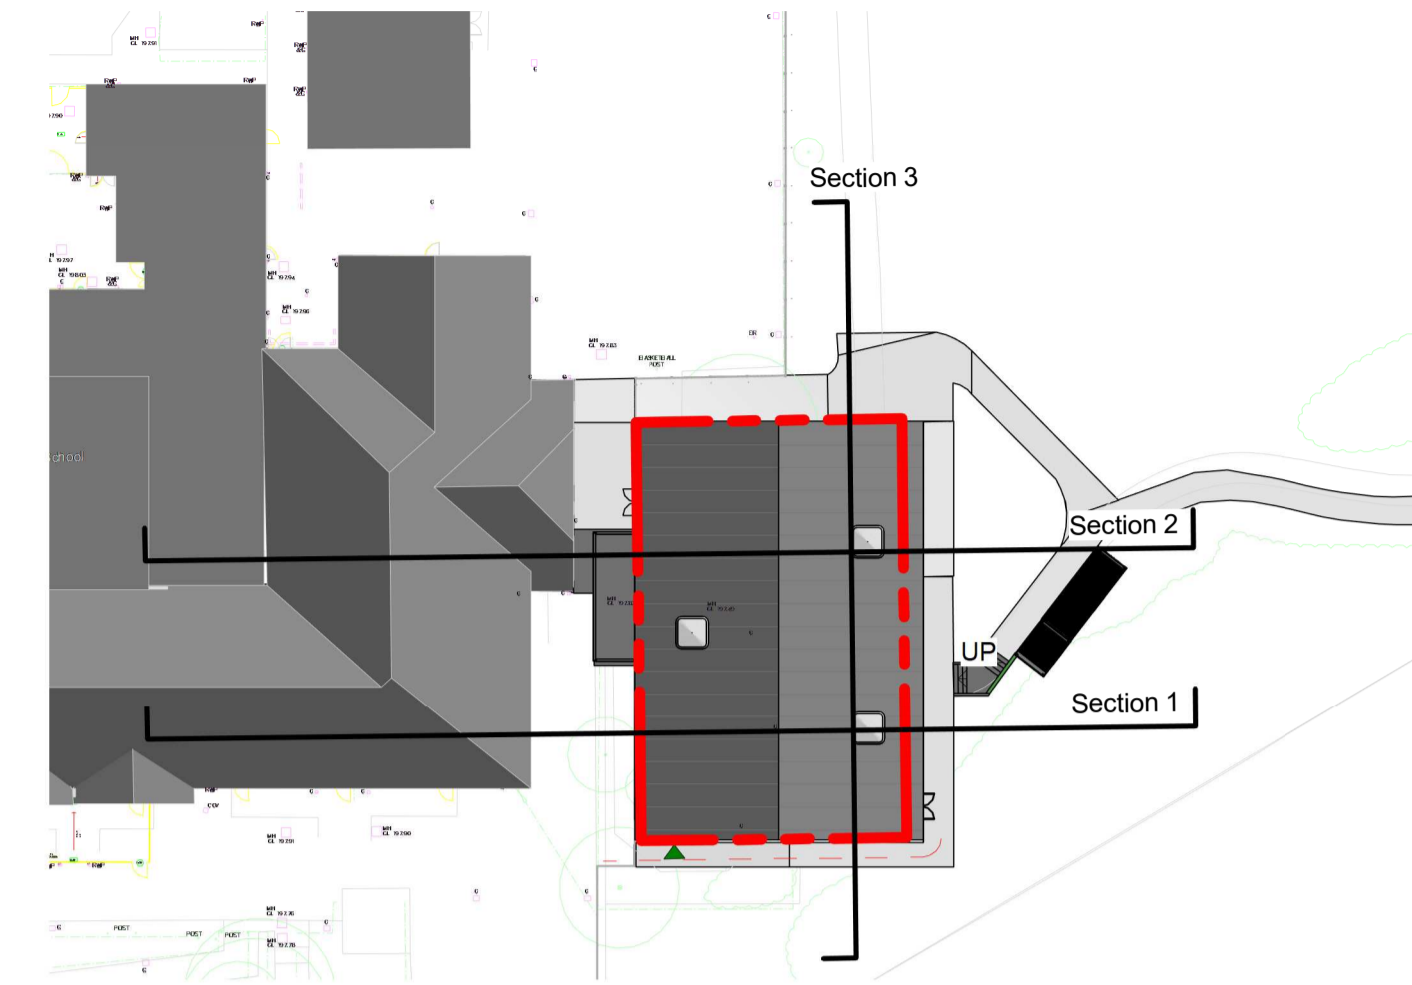
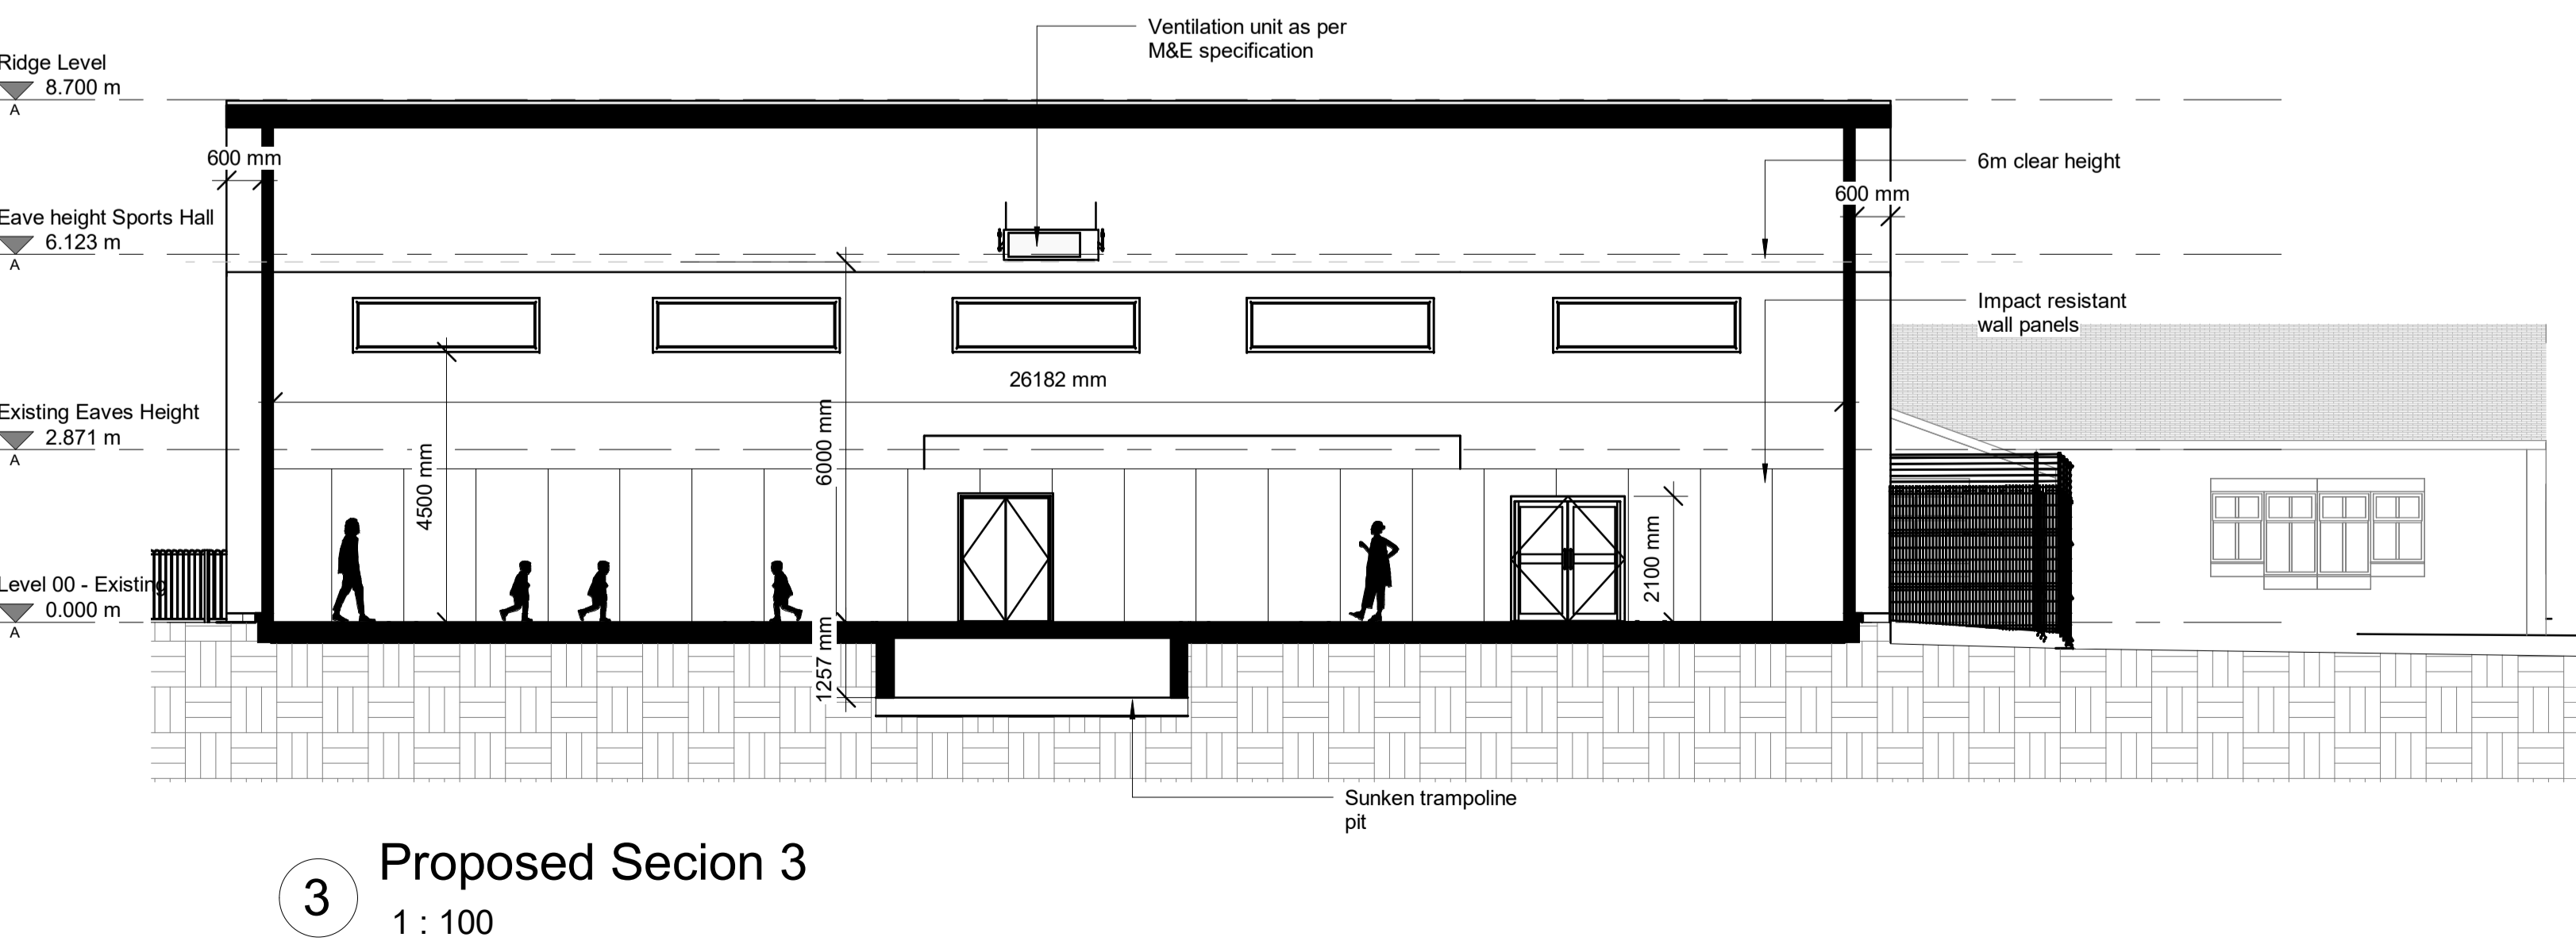
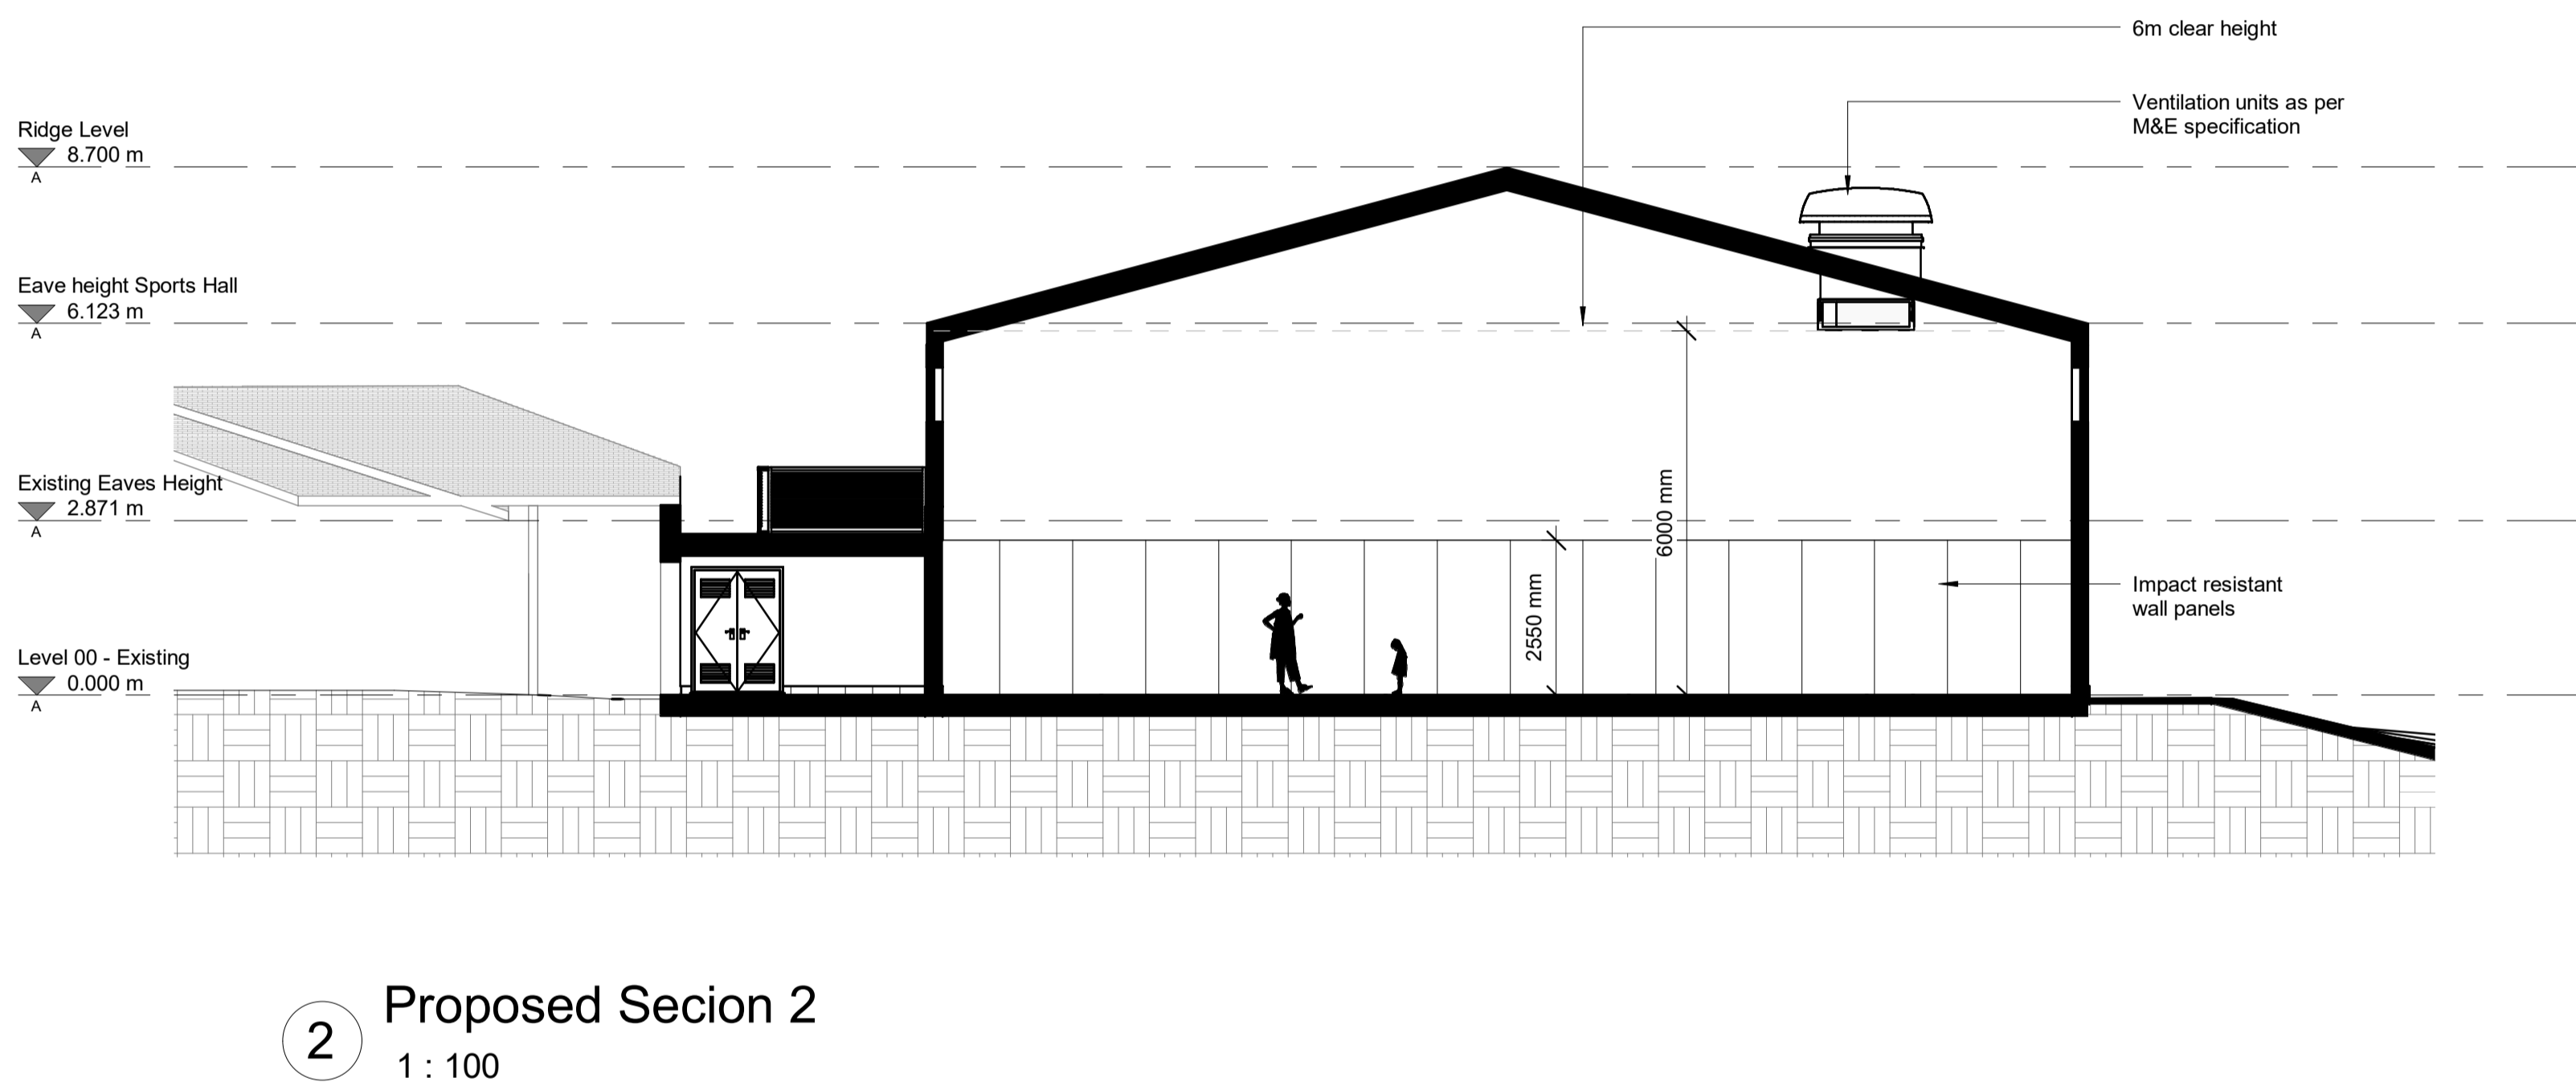


Notes

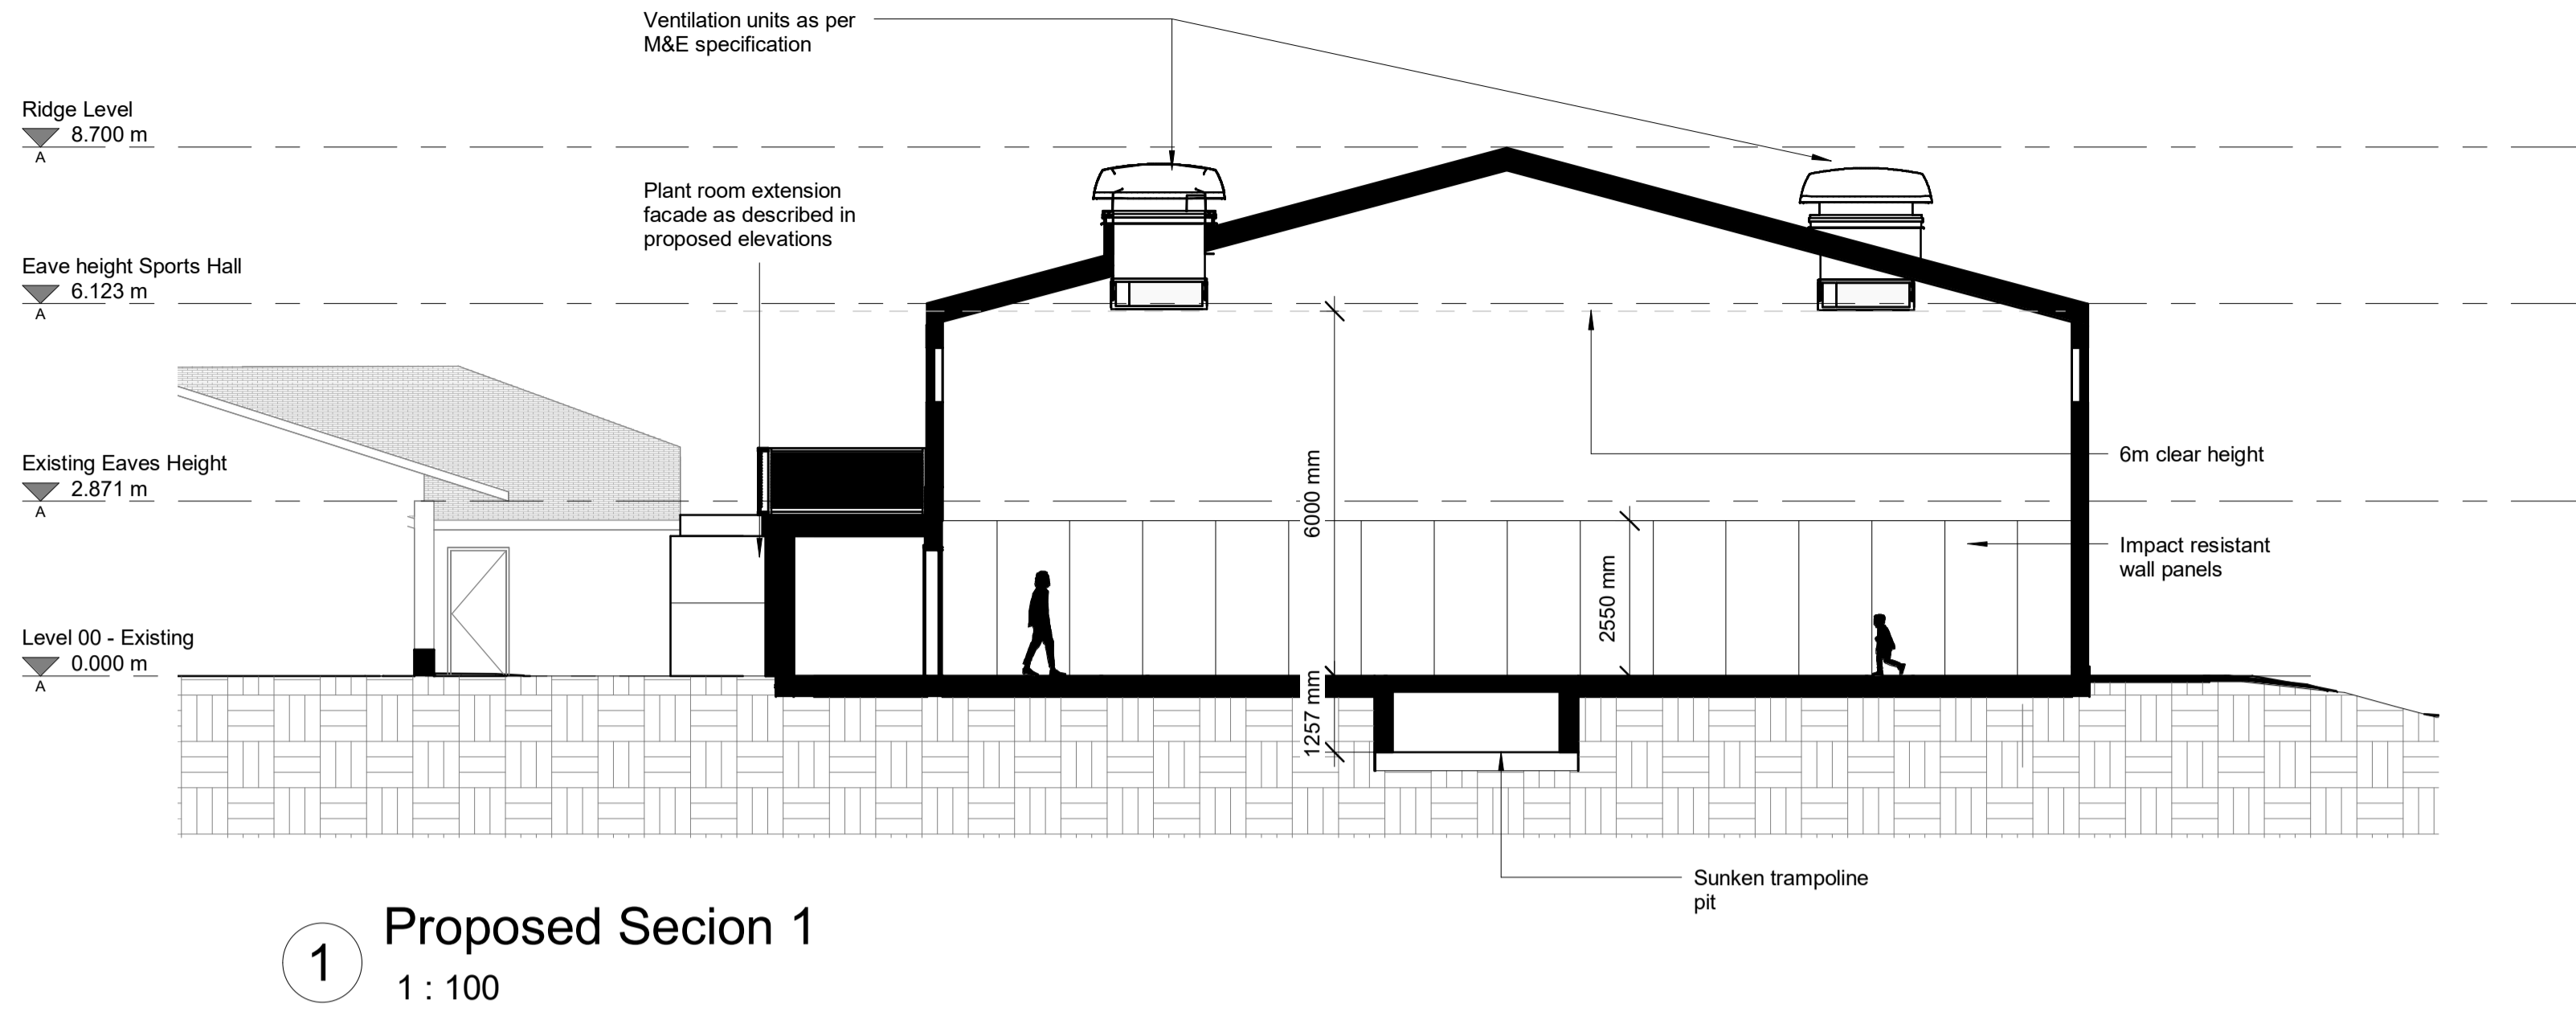

Rev	Description	Date	Dr by	App by
original by CS		date created 20.09.23	JW	

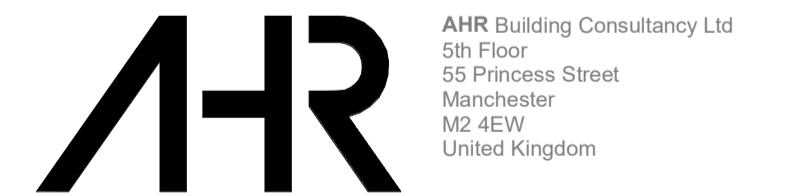

T +44(0)161 8287900  
E manchester@ahr.co.uk  
www.ahr.co.uk

client name  
The View Trust

project  
Tor View New Multi Use Space

drawing  
Proposed Sections

computer file  
C:\Users\manchester\Documents\CMAN\2018\00879\000 - New Sports Hall Options\_311\plan\sections\037.rvt


plot date  
20/09/2023

project number  
2018.00879.000

scale  
As indicated @A1

drawing number  
TV-AHR-00-00-DR-A-05-010

rev issue status  
Planning

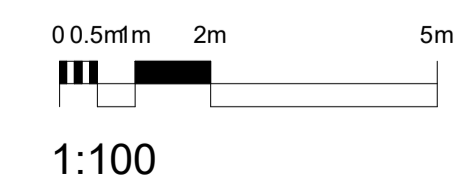

This drawing is to be read in conjunction with all related drawings. All dimensions must be checked and verified on site before commencing any work or producing shop drawings. The originator should be notified immediately of any discrepancy. This drawing is copyright and remains the property of AHR.