



**1** Proposed Section A-A  
1 : 100

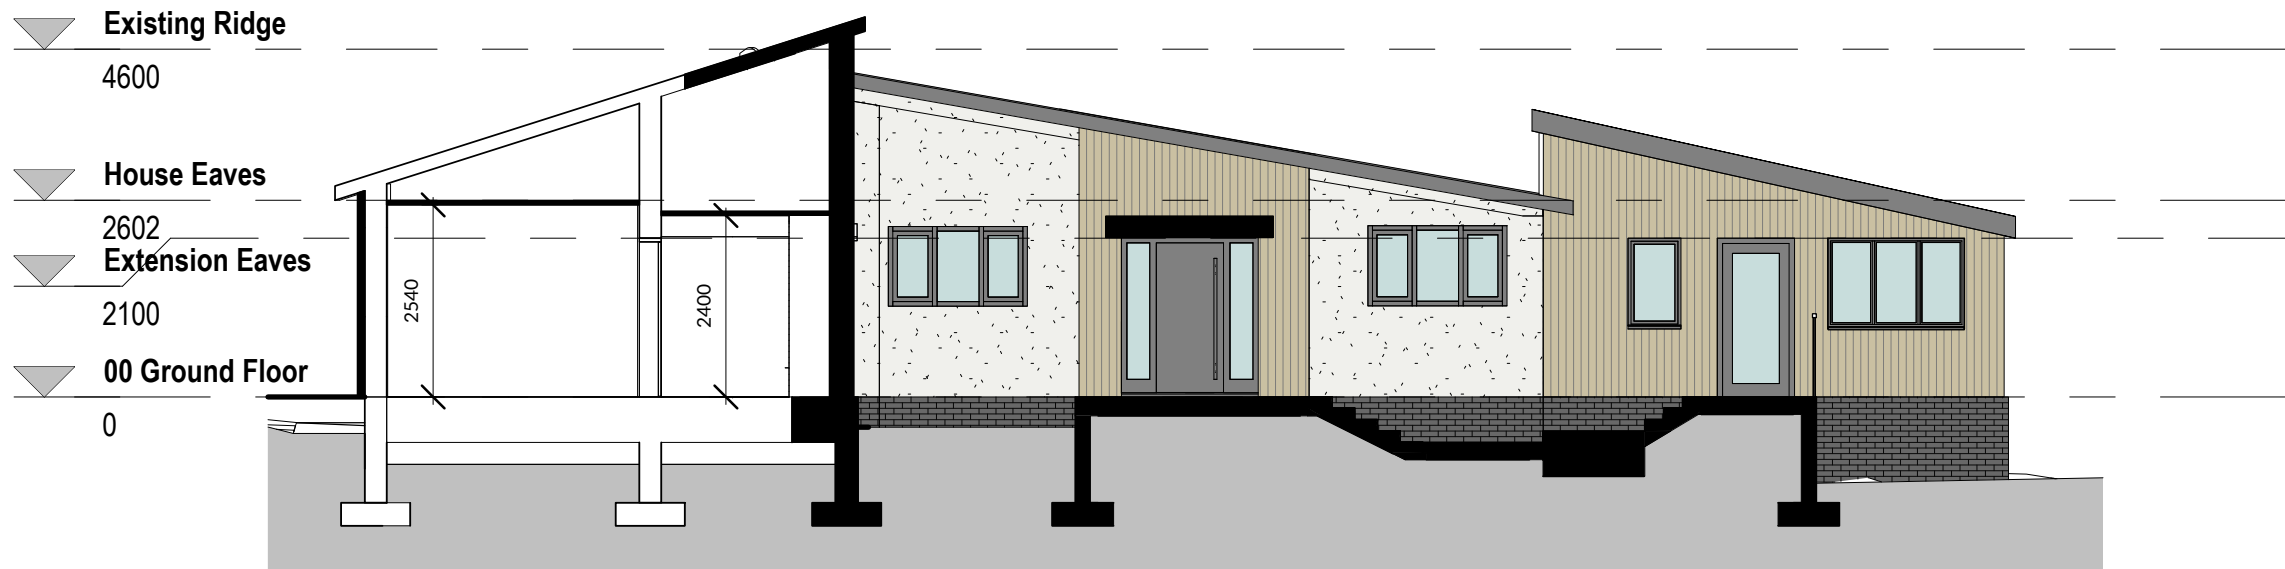

**2** Proposed Section B-B  
1 : 100

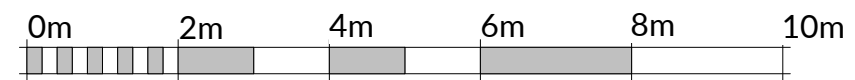

Scale 1:100 @ A3

<b>SAFETY, HEALTH &amp; ENVIRONMENTAL</b>			
In addition to risks normally associated with the type of work detailed on this drawing, note the following significant risks:			
<b>CONSTRUCTION</b>			
<b>CLEANING AND MAINTENANCE</b>			
<b>DEMOLITION</b>			

Rev	Description	Date	Issued
A	Updated as per client comments	11.10.23	DH
B	Planning submission	13.10.23	DH

**Abode Architects**  
 T: +44 (0) 1698 451 295  
 E: info@abode-architects.co.uk  
 W: www.abode-architects.co.uk  
 18 Haddow St.  
 Hamilton  
 ML3 7HX

**DO NOT SCALE FROM DRAWINGS**

All dimensions to be checked on site by the contractor and any discrepancies to be notified to the architect prior to works being commenced.

© All Rights Reserved. Copyright in all documents and drawings prepared by Abode Architects and in any work executed from those documents and drawings shall remain the property of Abode Architects.

**Client**  
 Mr & Mrs Kane

Scale                      Job No.      Date  
 1 : 100 @ A3      23027      Oct 23

**Project**  
 95 Brownlee Road, Law

**Drawing Title**  
 Proposed Sections

**Drawing Number**                      **Rev**  
 23027-20040                                      B