
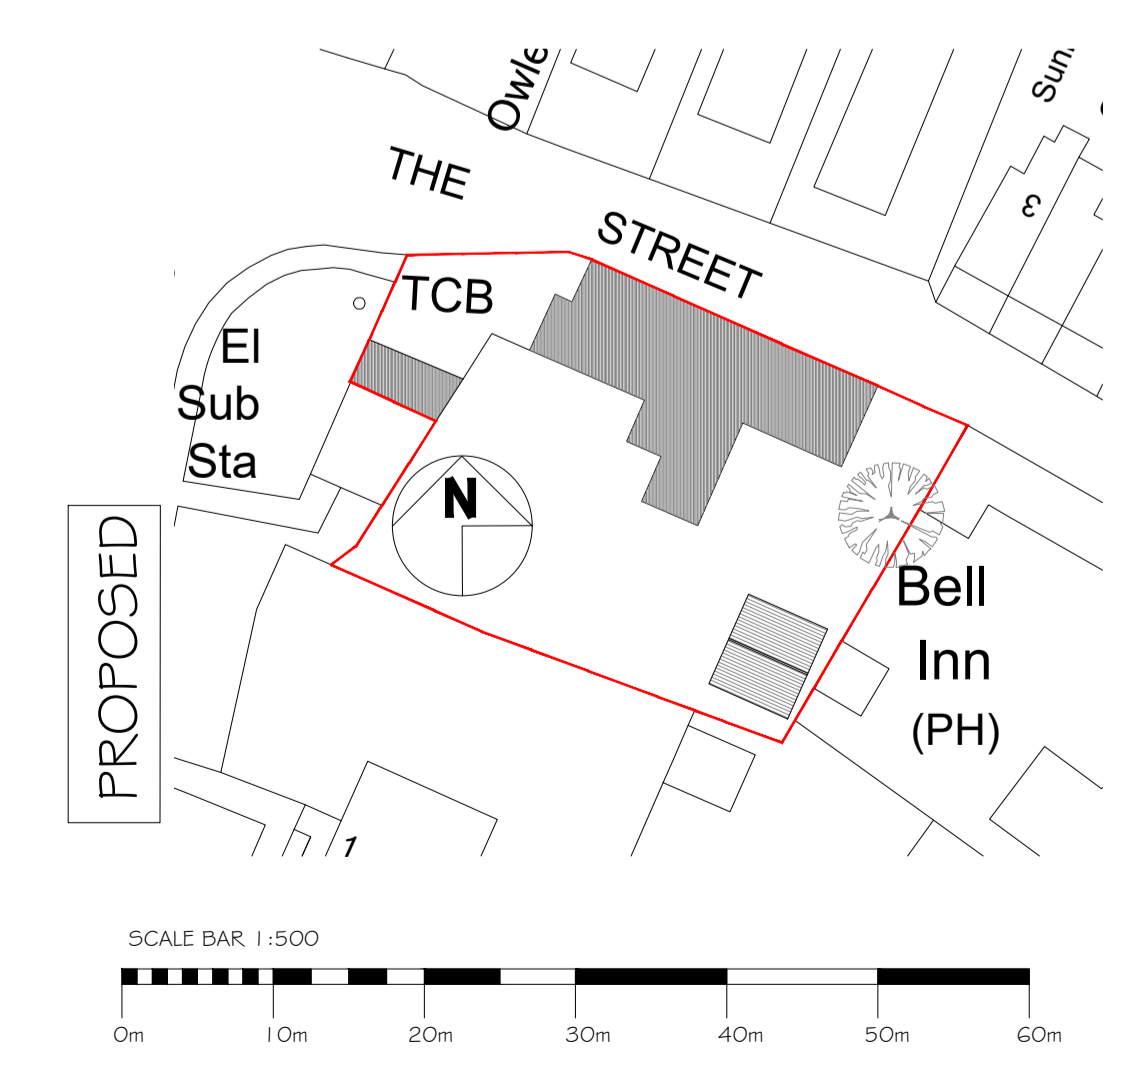
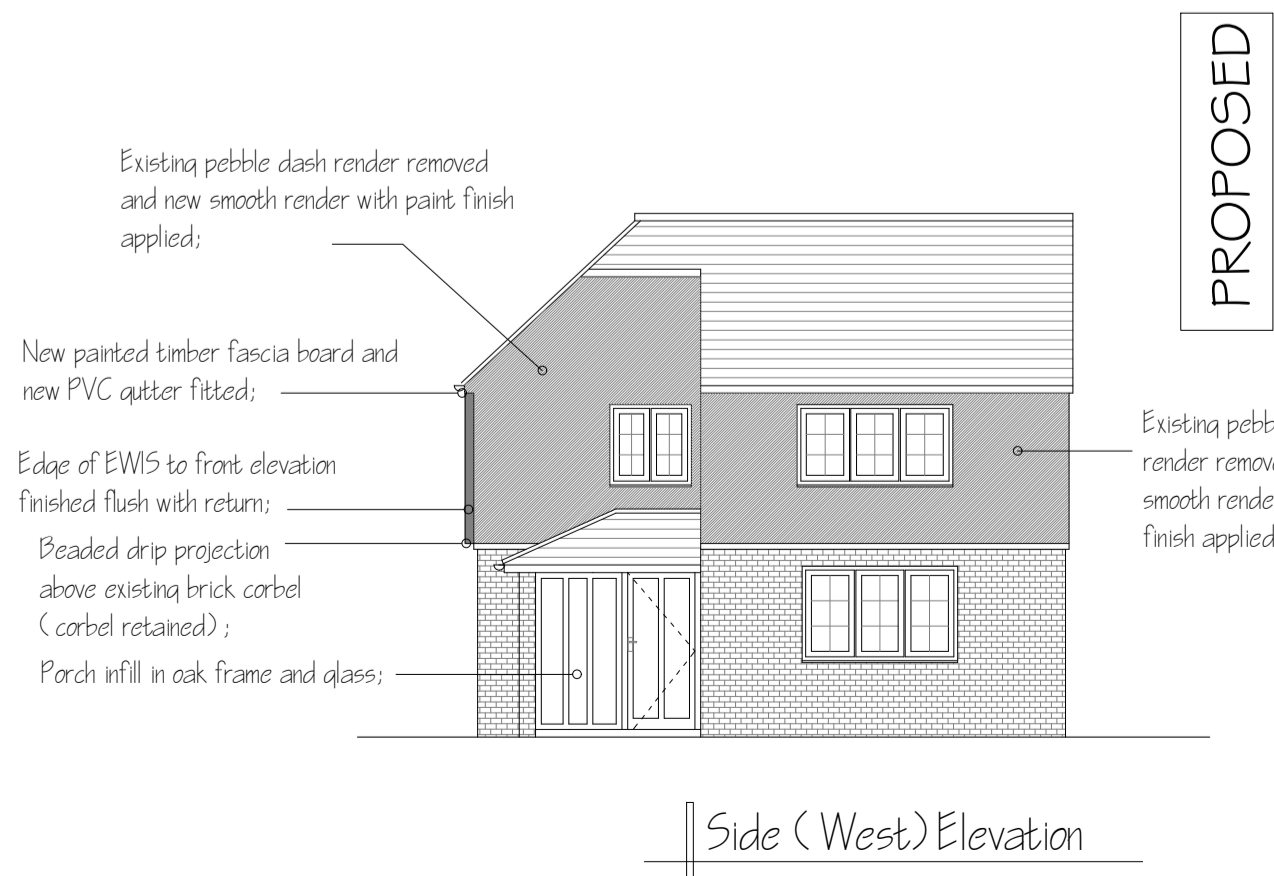
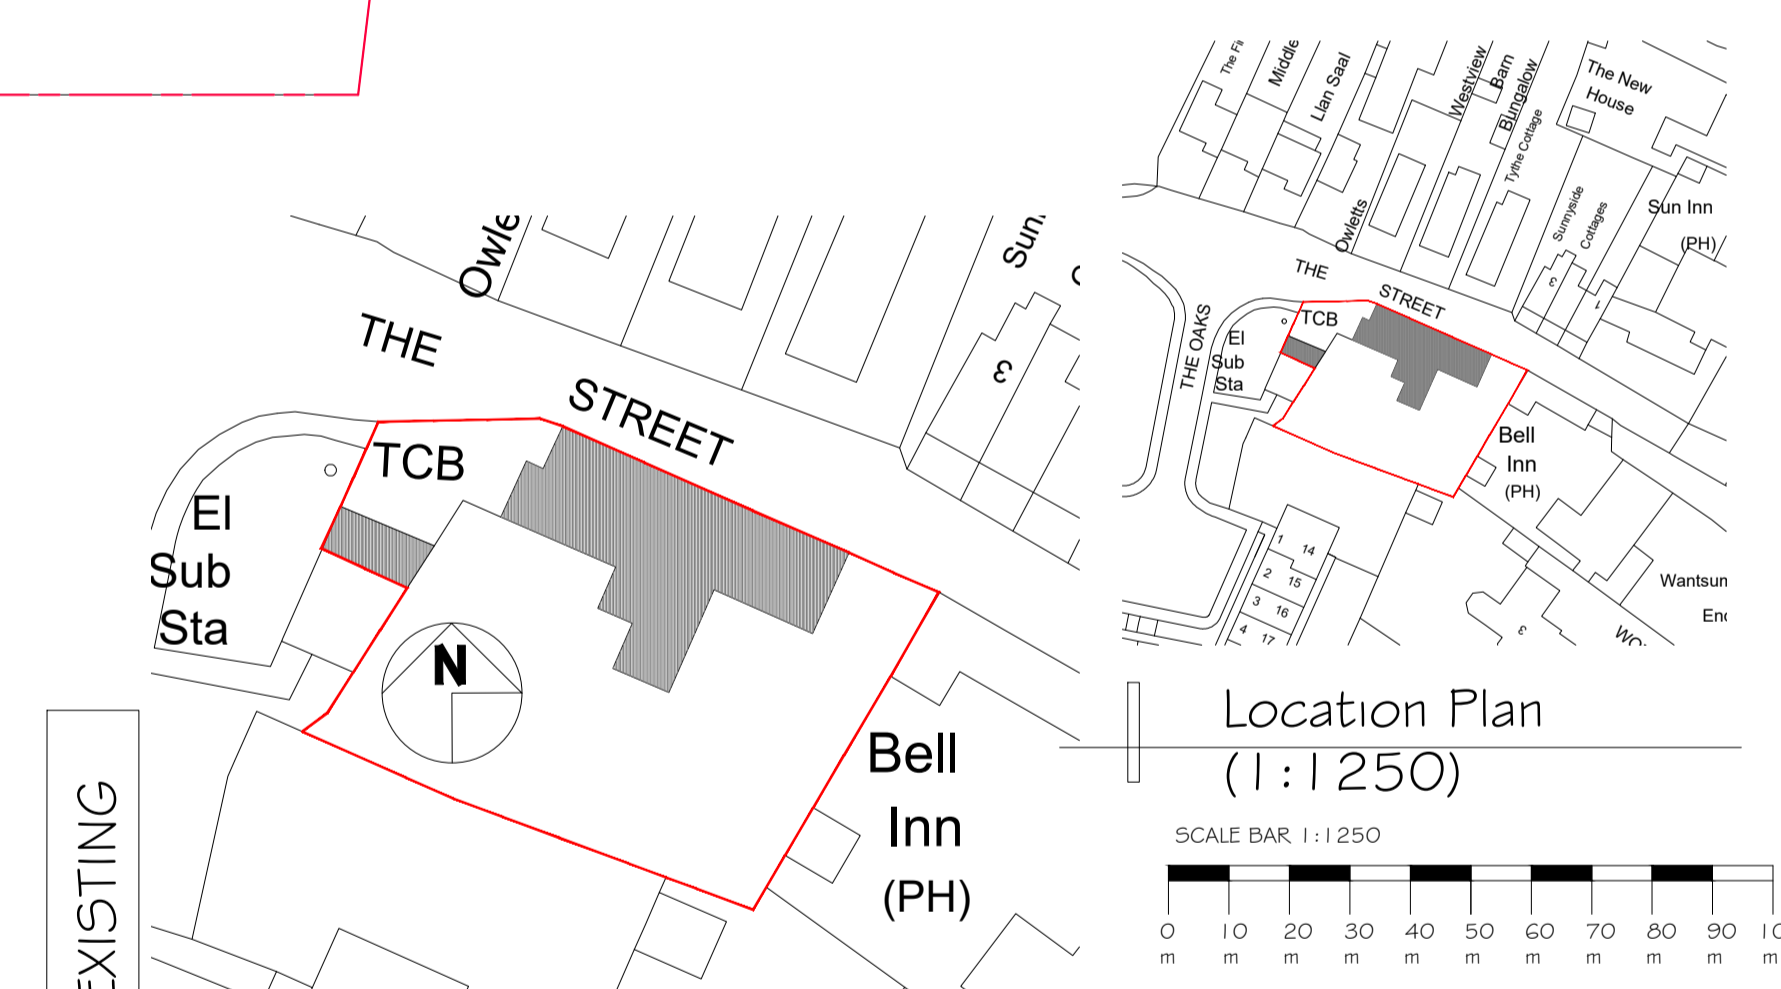
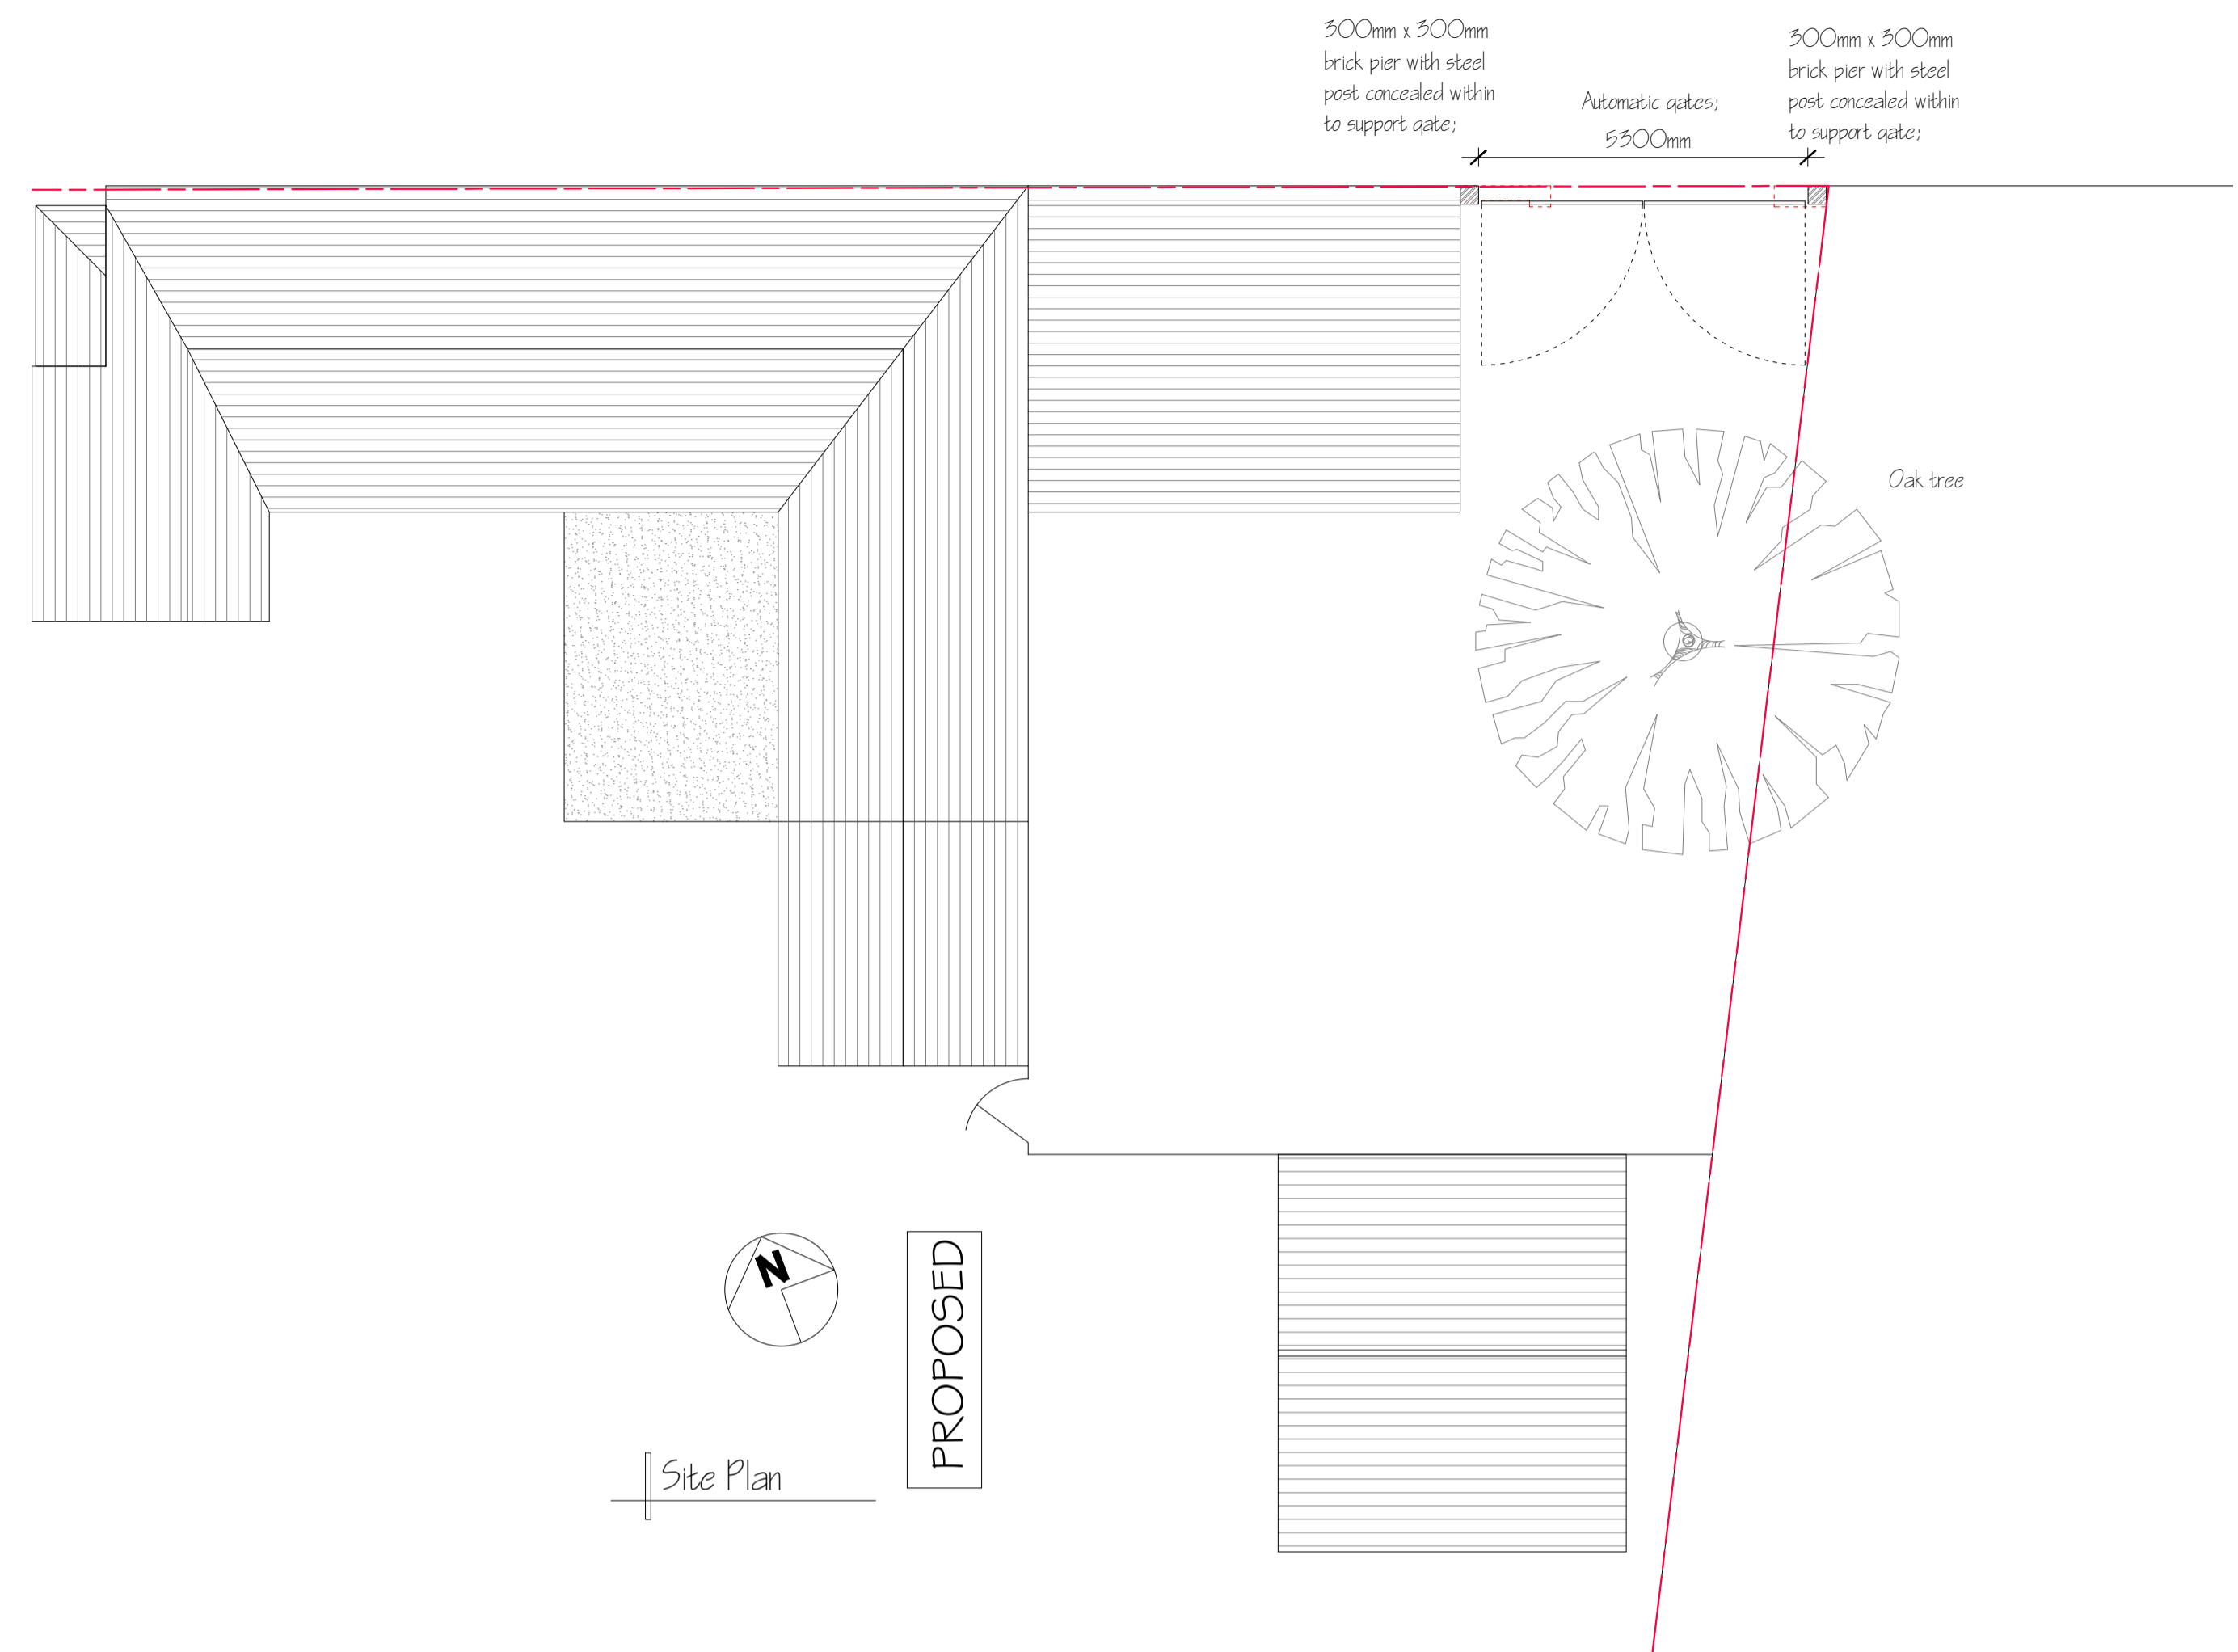


THIS DRAWING IS THE PROPERTY OF RUPERT ELLIOTT CONSULTING AND IS COPYRIGHTED
 DO NOT SCALE DIMENSIONS OFF THIS DRAWING EXCEPT FOR PLANNING APPROVAL PURPOSES
 ALL MASONRY COURSINGS, STUD POSITIONS ETC SHOWN FOR ILLUSTRATIVE PURPOSES ONLY
 ALL DIMENSIONS ARE TO BE VERIFIED ON SITE
 ANY DISCREPANCIES TO BE NOTIFIED TO RUPERT ELLIOTT CONSULTING BEFORE WORK COMMENCES
 THIS DRAWING IS TO BE READ IN CONJUNCTION WITH ALL ENGINEER'S DRAWINGS, DETAILS AND CALCULATIONS AND NOT BE DEEMED AS A SCHEDULE OF WORKS
 ALL MATERIALS TO COMPLY WITH REINVENT BS / EN STANDARDS AND INSTALLED IN ACCORDANCE WITH MANUFACTURERS INSTRUCTIONS AND TO BS 8000
 THIS DRAWING IS NOT A SCHEDULE OF WORKS AND DOES NOT NECESSARILY DETAIL THE FULL SCOPE OF WORKS; WHERE USED FOR PRICING AND CONTRACT PURPOSES, THE CONTRACTOR AND THE EMPLOYER SHOULD AGREE THE SCOPE OF WORKS ACCORDINGLY AND NOT RELY SOLELY ON THESE DRAWINGS.
 DEMOLITION SHOWN AS BROKEN RED LINE:

MECHANICAL, ELECTRICAL (INC HEATING CONTROLS) TO BE DESIGNED BY THE INSTALLING CONTRACTOR AND IN ACCORDANCE WITH APPLICABLE BUILDING REGULATIONS;

ASBESTOS SURVEY:
 PRIOR TO ANY DEMOLITION OR ALTERATION WORKS BEING COMMENCED IT WILL BE NECESSARY FOR A SPECIALIST ASBESTOS SURVEY TO BE CARRIED OUT. UNLESS ADVISED OTHERWISE, THIS HAS NOT BEEN COMPLETED UP TO BUILDING CONTROL APPROVAL STAGE AND WILL NEED TO BE UNDERTAKEN PRIOR TO THE START OF WORKS.

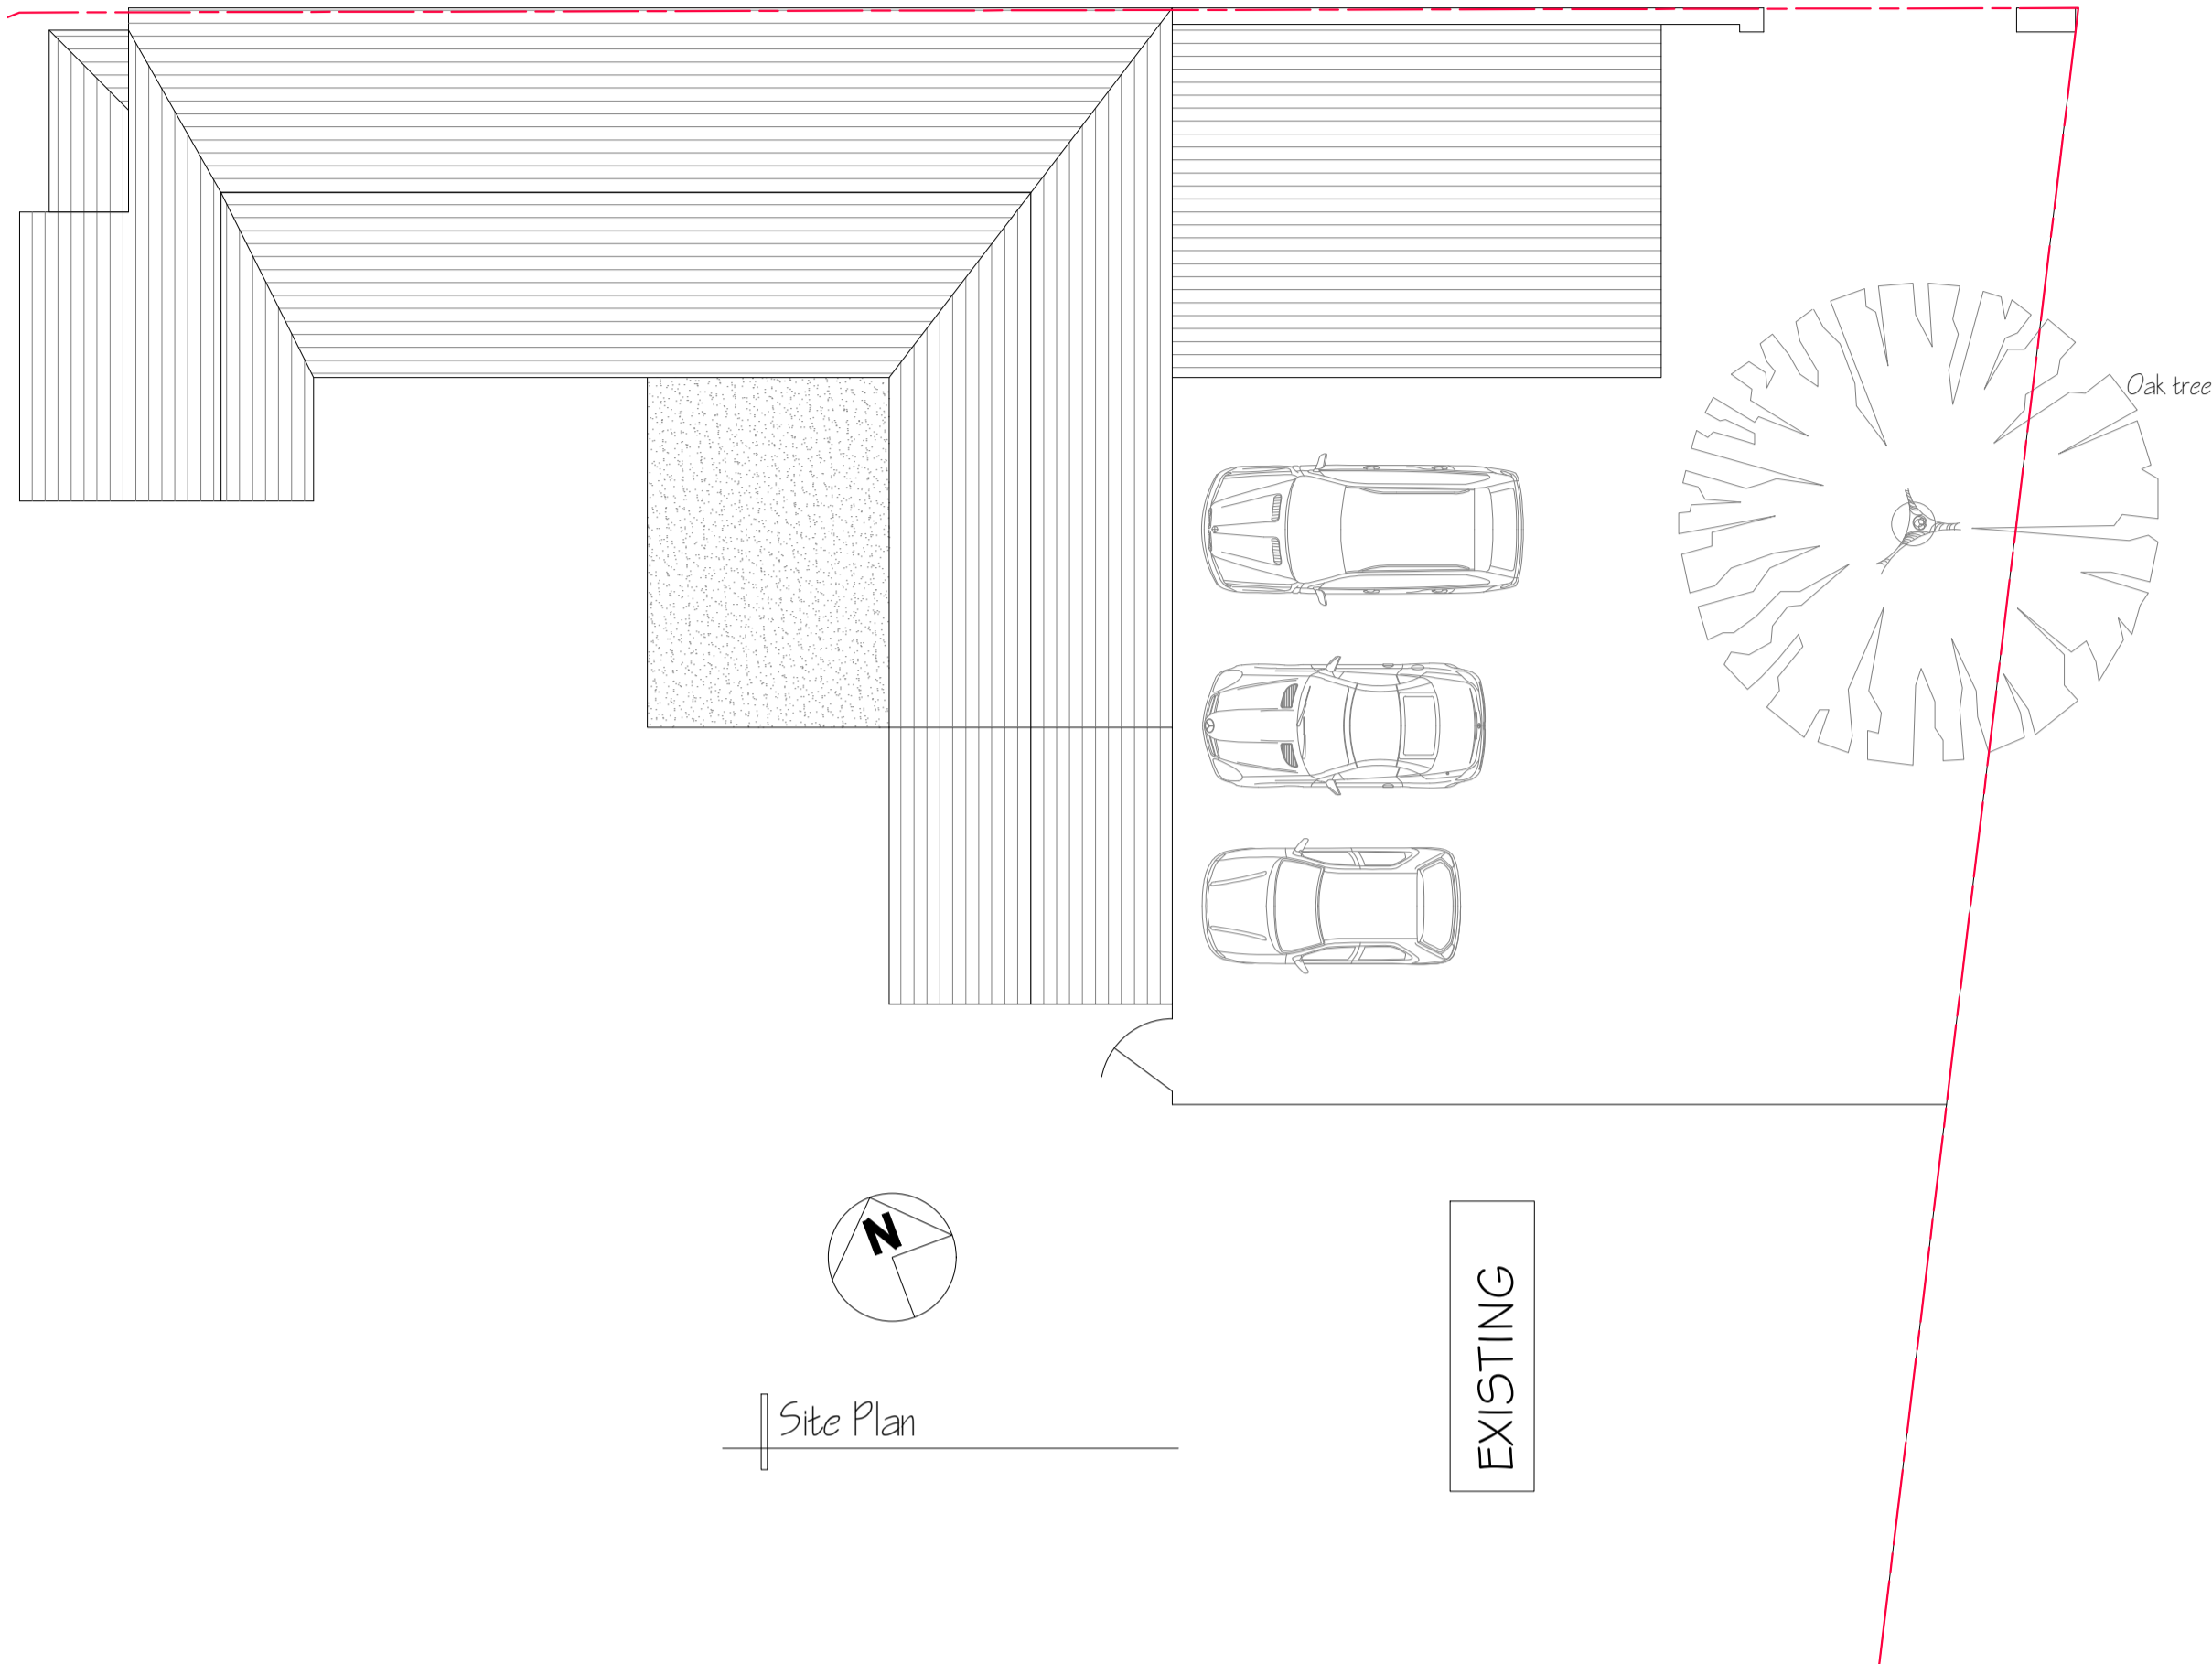

Employer	Date
Painter	07.09.2023
Drawn	Scale
BSC	:100 & 1:500
Project	:1250 @A1
The Old Oak Bakery CT7 ONT	
Drawing title	
Plans & Elevations	
Drawing No.	Revision
1630/002	A