
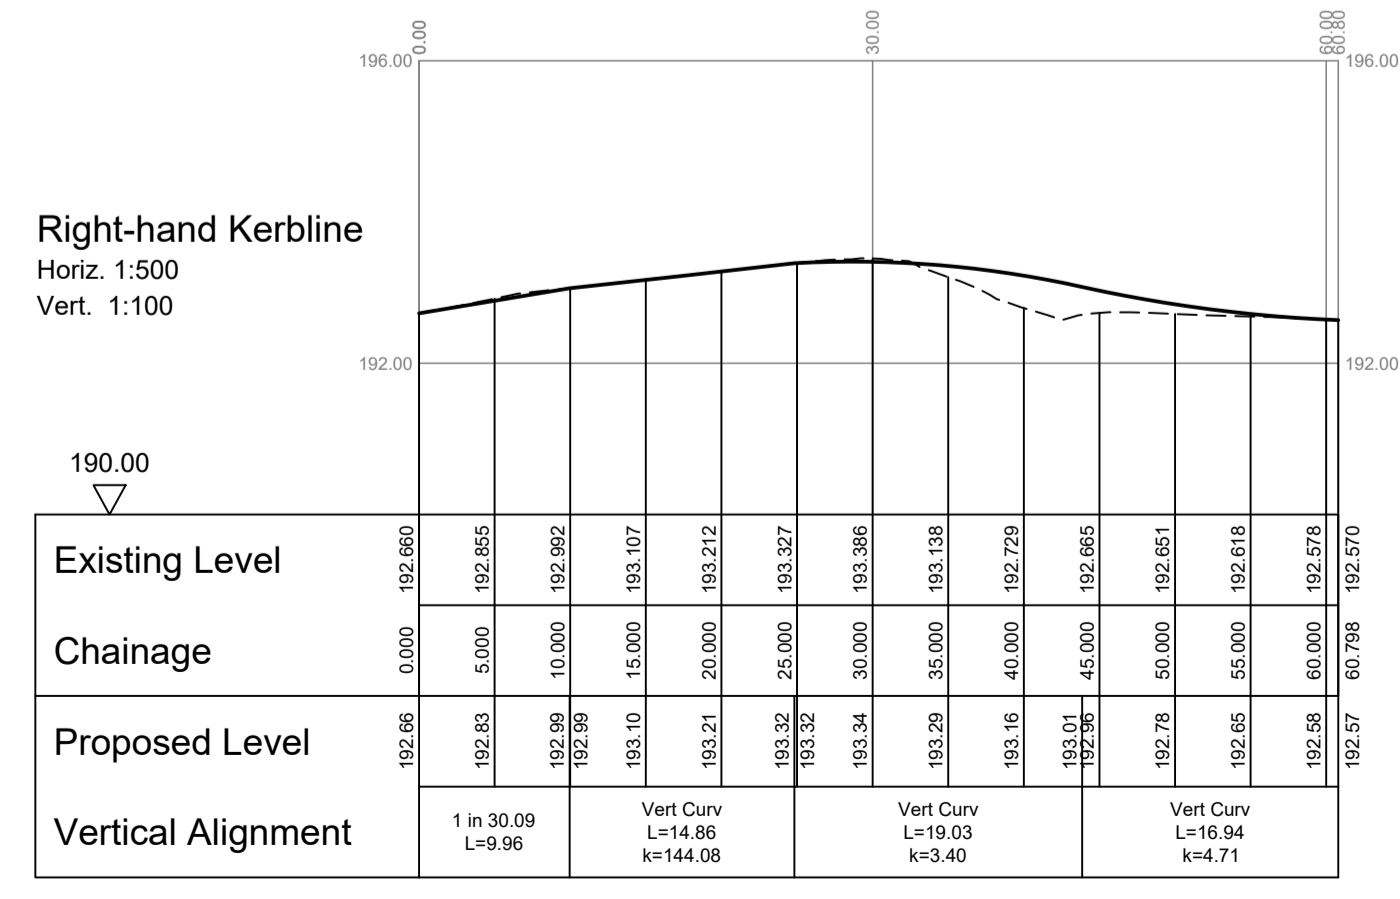


Chainage for Long Profiles  
Scale 1:500

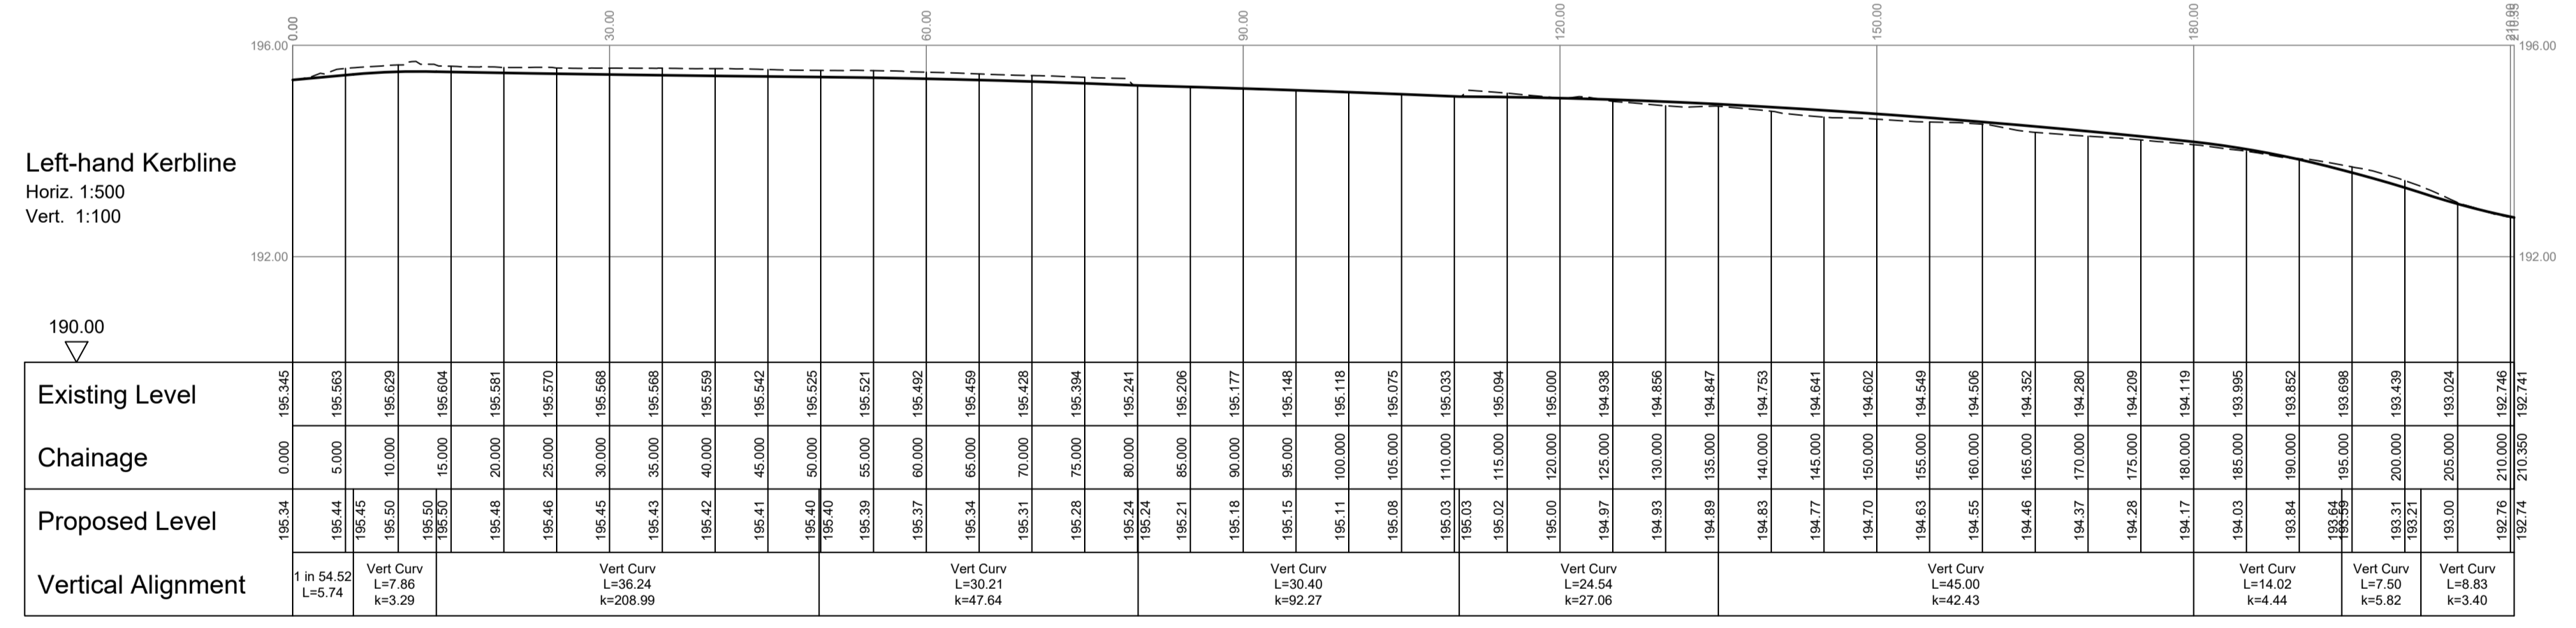

**Notes**  
Do not scale this drawing  
This drawing shall be read in conjunction with all other relevant Engineering, Architectural, Landscaping details, drawings and specifications and all relevant Highway Authority Plans.

**Bellamy Roberts**  
Clover House  
Western Lane  
Odiham  
Hampshire, RG29 1TU  
Tel: 01256 703355  
Email: info@bellamyroberts.co.uk

CLIENT	D. Body Developments		
PROJECT	Scammell Lodge Farm, Maidstone		
TITLE	A249 Access Improvements Long Profiles		
DRAWN BY	JCB	DESIGN BY	JCB
DATE	24/01/23	CHK BY	MT
SCALE	As Shown @ A1	DRAWING No.	5362 / 1003
		REV No.	