


This drawing is subject to copyright and is not to be reproduced in part or whole without approval. Do not scale this drawing - check all dimensions on site.


**Health & Safety Notes**

- Contractor must ensure that all work on site is carried out in a safe & satisfactory manner, in accordance with Health & Safety At Work Act 1974, COSHH Regulations 2002 & requirements of C.D.M

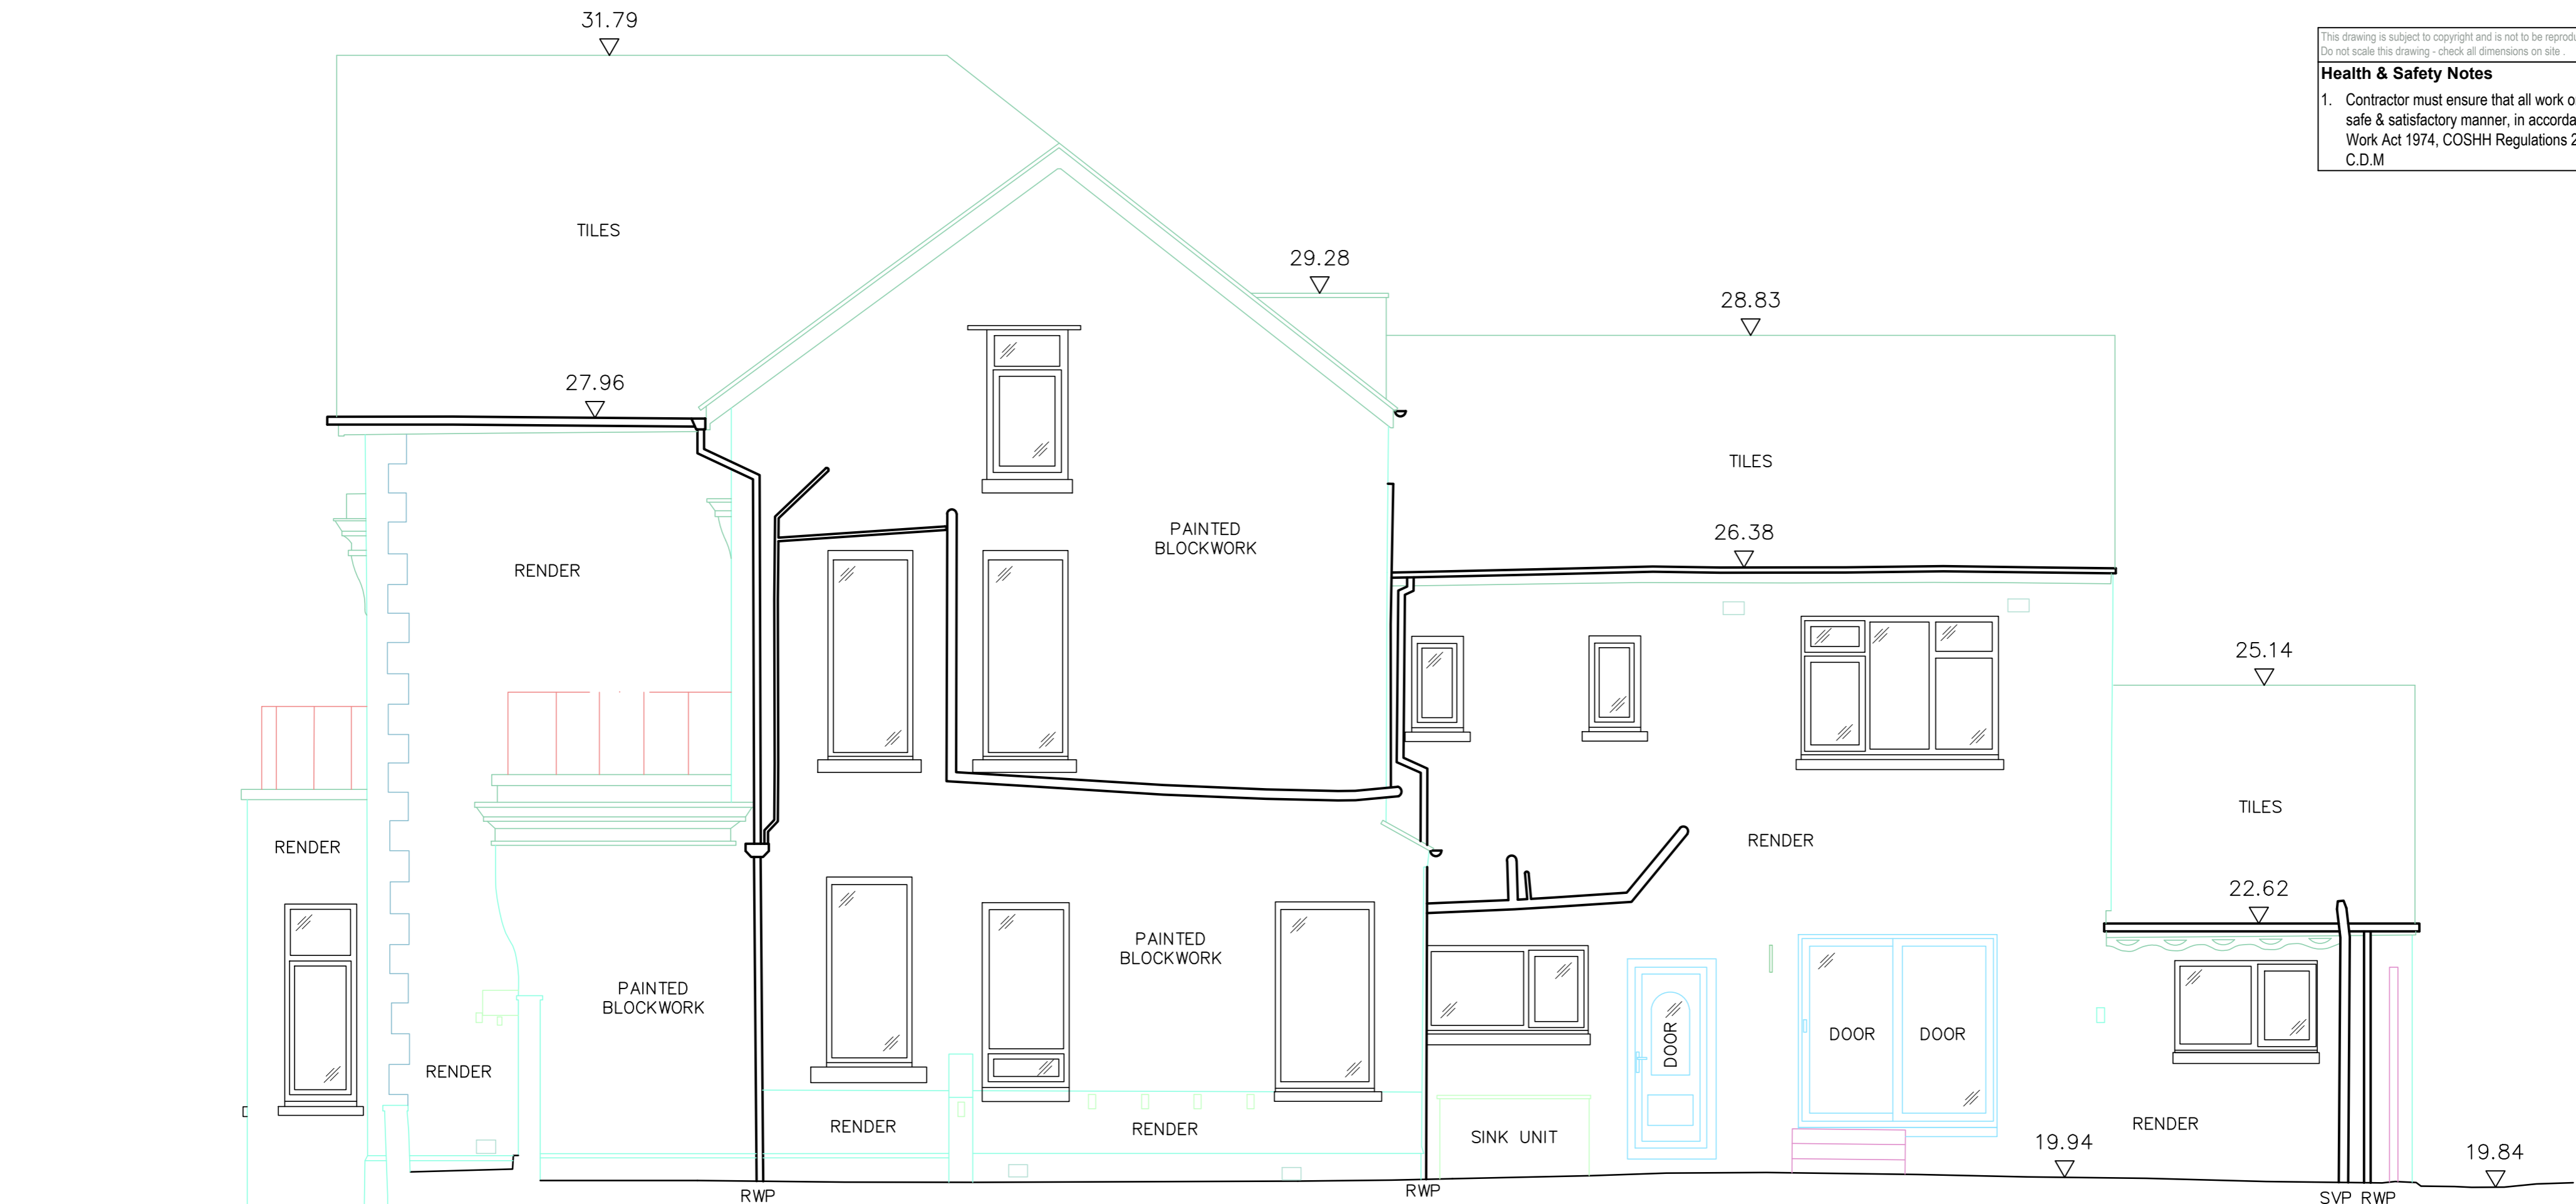

Datum 16.00m

Elevation 02

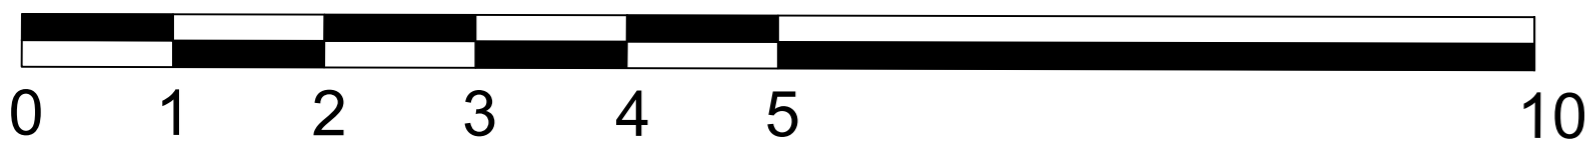

SCALE BAR 1:50

SVP RWP

P1	First Issue	23.10.23
Rev.	Description	Date

Client

**Sleeps 12 Plus Ltd**

Project

**384 Promenade, Blackpool,  
Lancashire, FY1 2LB**

Drawing Title

**Existing  
Side Elevation**

Drawn by	SK	Checked by	CP	Date	23.10.23
----------	----	------------	----	------	----------

Status **PRELIMINARY** Scale @ A2 1:50

Job no.	Dwg.no.	Rev.
<b>12264</b>	<b>L07</b>	<b>P1</b>

**Cassidy+  
Ashton** **C+A**  
www.cassidyashton.co.uk

Architecture + Building Surveying + Town Planning

7 East Cliff, Preston, Lancashire, PR1 3JE 01772 258 356  
10 Hunters Walk, Canal Street, Chester, CH1 4EB 01244 402 900