



PROPOSED SOLAR PANEL ARRAY

ORCHARD HOUSE, SCOTLAND ST, STOKE BY NAYLAND

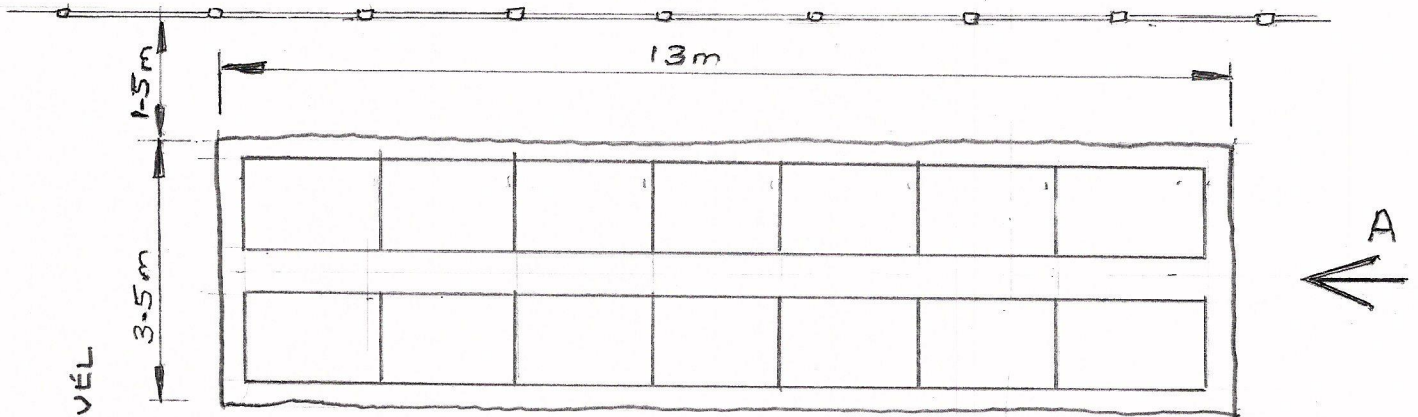

PLAN VIEW OF PHOTOVOLTAIC ARRAY SCALE 1:10

0.5m HEIGHT ABOVE GROUND LEVEL

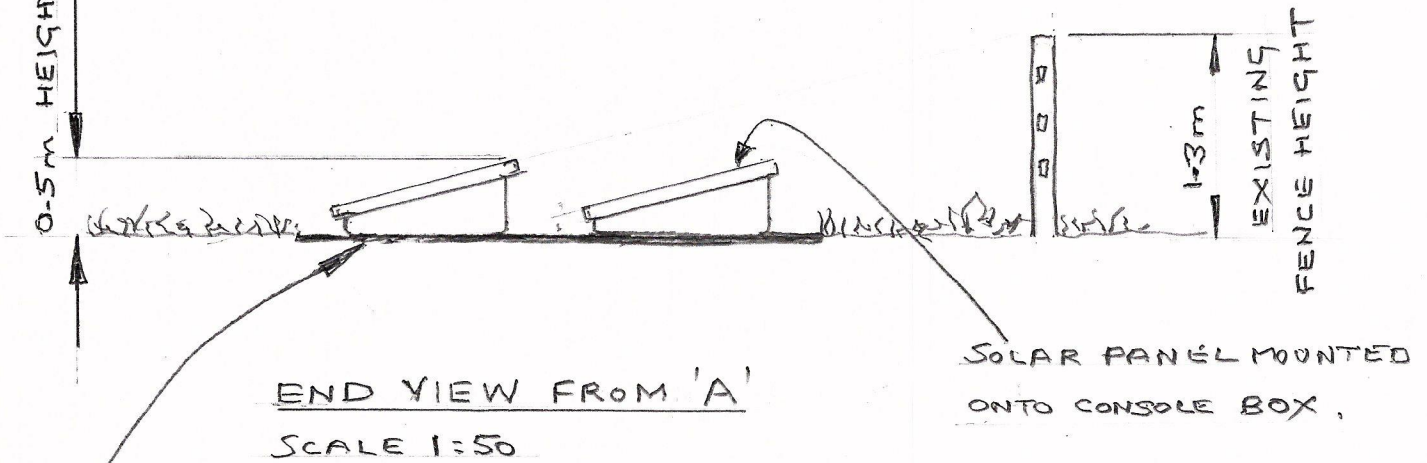

END VIEW FROM 'A'
SCALE 1:50

GEOTEXTILE MEMBRANE TO STOP GRASS GROWING TO COVER SOLAR PANELS

THERE ARE NO FOUNDATIONS

THE BLACK SOLAR PANELS (14 OFF) ARE BOLTED TO THE BLACK CONSOLE SUPPORT BOXES, WHICH ARE FILLED WITH STONE TO RESIST ANY WIND MOVEMENT AND PLACED ON THE GEOTEXTILE.