


Proposed Block Plan

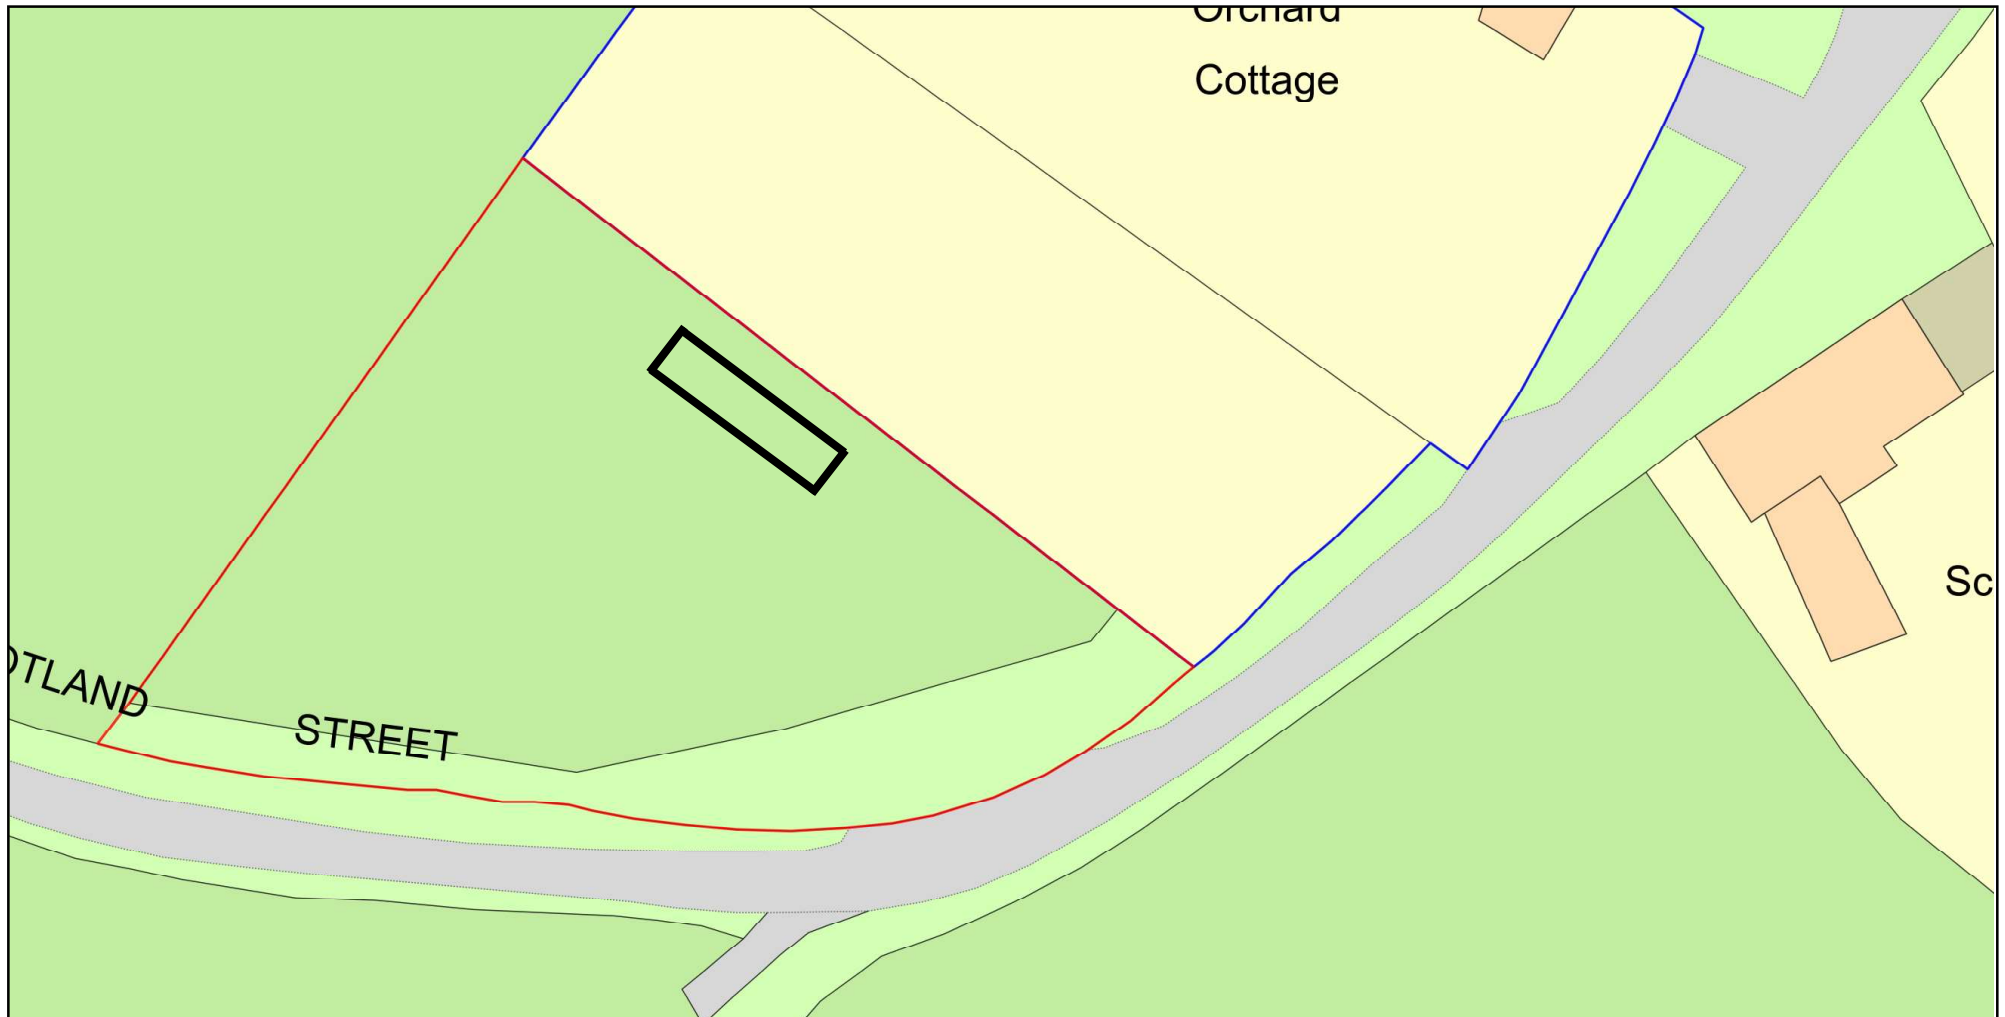

Plan Produced for: CPS 145 Mr & Mrs P.J. Orrock

Date Produced: 19 Oct 2023

Plan Reference Number: TQRQM23292163609897

Scale: 1:500 @ A4

© Crown copyright and database rights 2023 OS 100042766