



EXISTING BLOCK PLAN

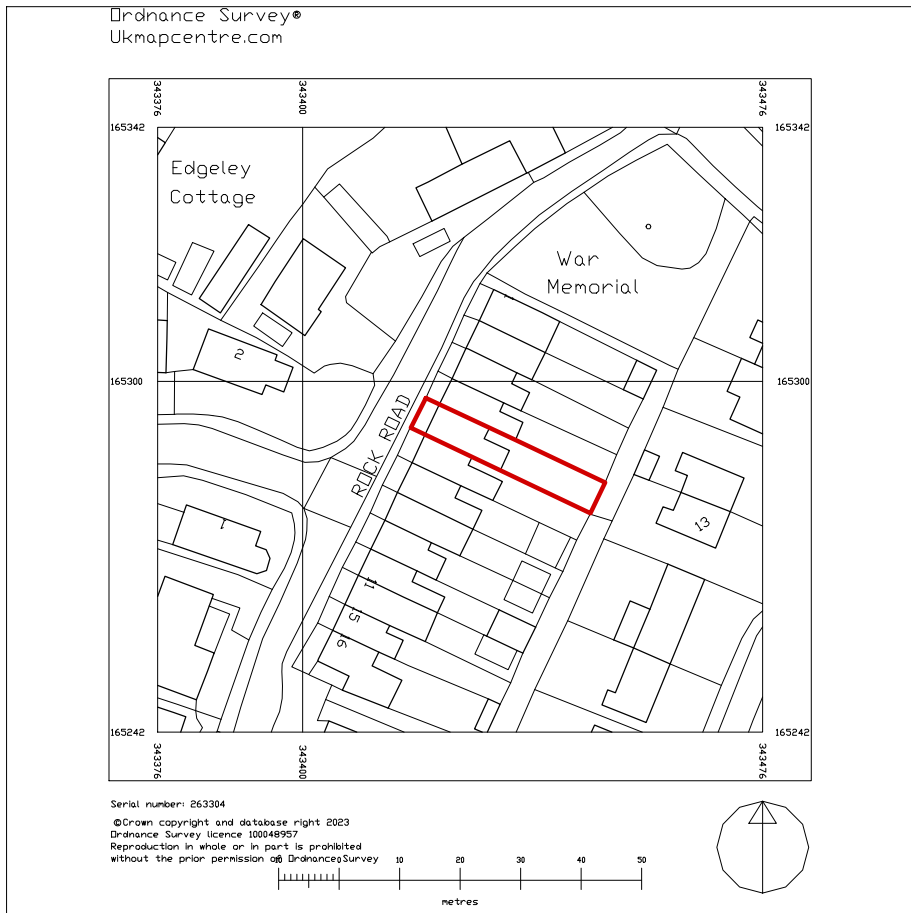

EXISTING LOCATION PLAN

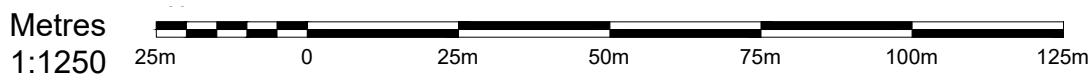

JLS Design Services



23 High Street, Yatton
North Somerset
BS49 4JD

T. 01934 838 152
E. Office@jlsdesignservices.co.uk
W. www.jlsdesignservices.co.uk

JOB No. JLS/2023/0130	DRAWN MS	DATE 29/09/2023	REV
--------------------------	-------------	--------------------	-----

NOTES

General Notes
This drawing and design is copyright to JLS Design Services and remains the property of JLS Design Services, and as such the contents must not be disclosed to anyone or reproduced in any way without prior consent from JLS Design Services.

PROJECT
FIRST FLOOR REAR EXTENSION AND SINGLE STOREY REAR INFILL EXTENSION

ADDRESS
5 ROCK ROAD, YATTON, BS49 4JE

DRAWING TITLE
EXISTING BLOCK AND LOCATION PLAN

SCALE AS SHOWN	SIZE A3 SHEET	DRAWING NUMBER JLS-1
-------------------	------------------	--------------------------------