


PROPOSED EXTERNAL FINISHES

PITCHED ROOF: RED CLAY DOUBLE ROMAN TILES /
 GLASS LEAN-TO ROOF
EXT WALL FINISH: WHITE RENDER
FASCIA/SOFFITS: WHITE UPVC
GUTTERING/DOWNPipes: WHITE UPVC
WINDOWS: WHITE UPVC
DOORS: WHITE UPVC



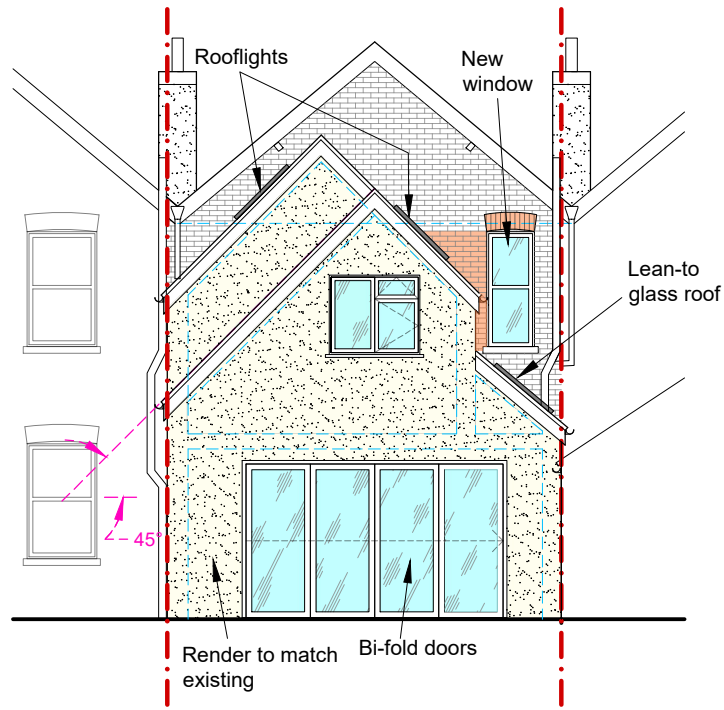

PROPOSED REAR (SOUTH EAST) ELEVATION



REV A 10/10/2023: Revised to suit Clients comments. MS

A3 SHEET

 <p>JLS Design Services</p>  <p>23 High Street, Yatton North Somerset BS49 4JD</p> <p>T. 01934 838 152 E. Office@jlsdesignservices.co.uk W. www.jlsdesignservices.co.uk</p>	JOB No. JLS/2023/0130	DRAWN MS	DATE 29/09/2023	REV A	PROJECT FIRST FLOOR REAR EXTENSION AND SINGLE STOREY REAR INFILL EXTENSION			
	NOTES					ADDRESS 5 ROCK ROAD, YATTON, BS49 4JE		
	General Notes This drawing and design is copyright to JLS Design Services and remains the property of JLS Design Services, and as such the contents must not be disclosed to anyone or reproduced in any way without prior consent from JLS Design Services.					DRAWING TITLE PROPOSED ELEVATIONS		
	SCALE 1:100		SIZE A3 SHEET		DRAWING NUMBER JLS-6			