


District.

132_6.Canning.Cross
Flush Conservation-Style Skylight Detail

drawing no. : 132.(3).K.101_--
date . drawn by . 2023.09.28_MR

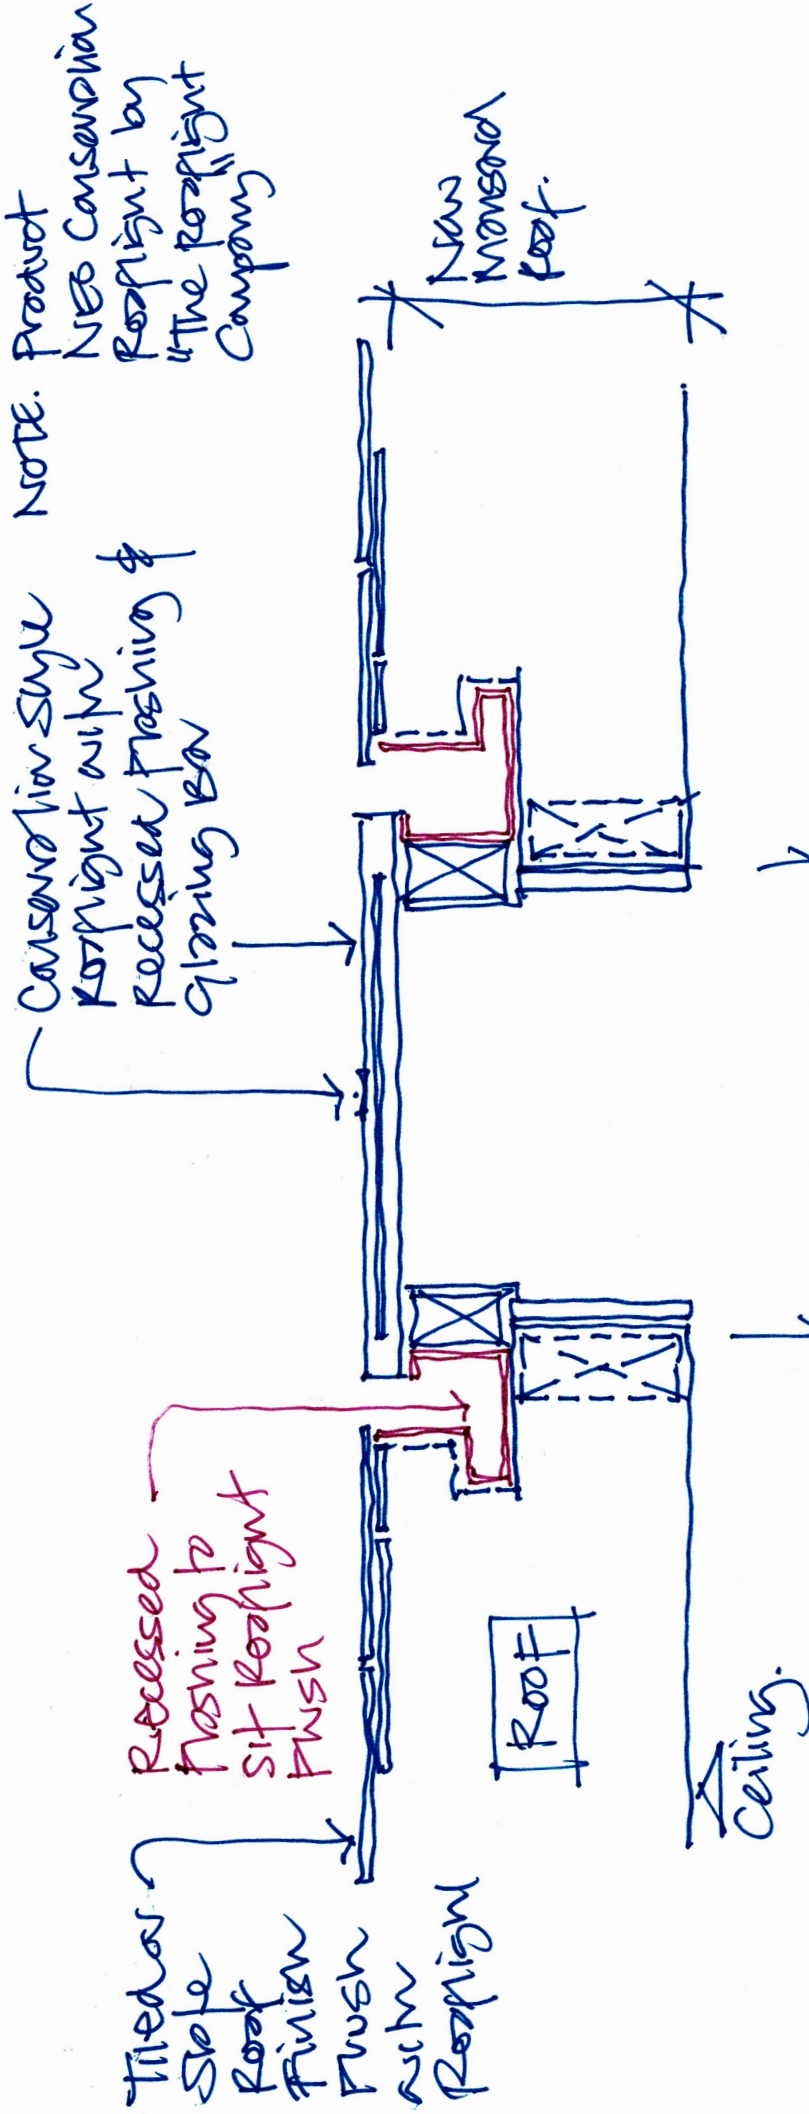

CROSS SECTION
THROUGH CONSERVATION
STYLE ROOFING
APPROX 1:10 SCALE