


proposed dormer,
tiled to match
existing roof

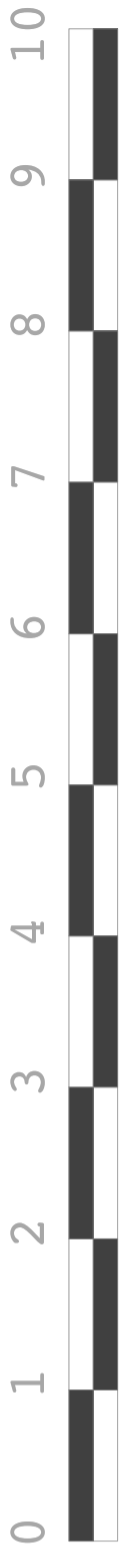

1

LOFT PLAN
PROPOSED

DO NOT scale from this drawing. DO NOT use any information without checking on site.
DO NOT use any of the building areas indicated for valuation, purchase, sale or any legally binding contract unless explicitly authorised. DO NOT reproduce any part of this drawing without prior written consent.
CHECK this drawing in the latest revision.
The drawings are copyright.

© Feral Studio Architecture 2023

| | |
|---|----------------------------|
|  | 50 APPLESAM WAY HOVE |
| | PROPOSED LOFT PLAN |
| UPPER WAEN KERRY POWYS 07769746939 feralstudioarchitecture@gmail.com | 1:50@A3 |
| | SEPTEMBER 2023 |
| | DRAWING NUMBER 23-91-08 |
| CLIENT KERRY WILLIAMS | REVISION |