




1 location plan  
1:1250

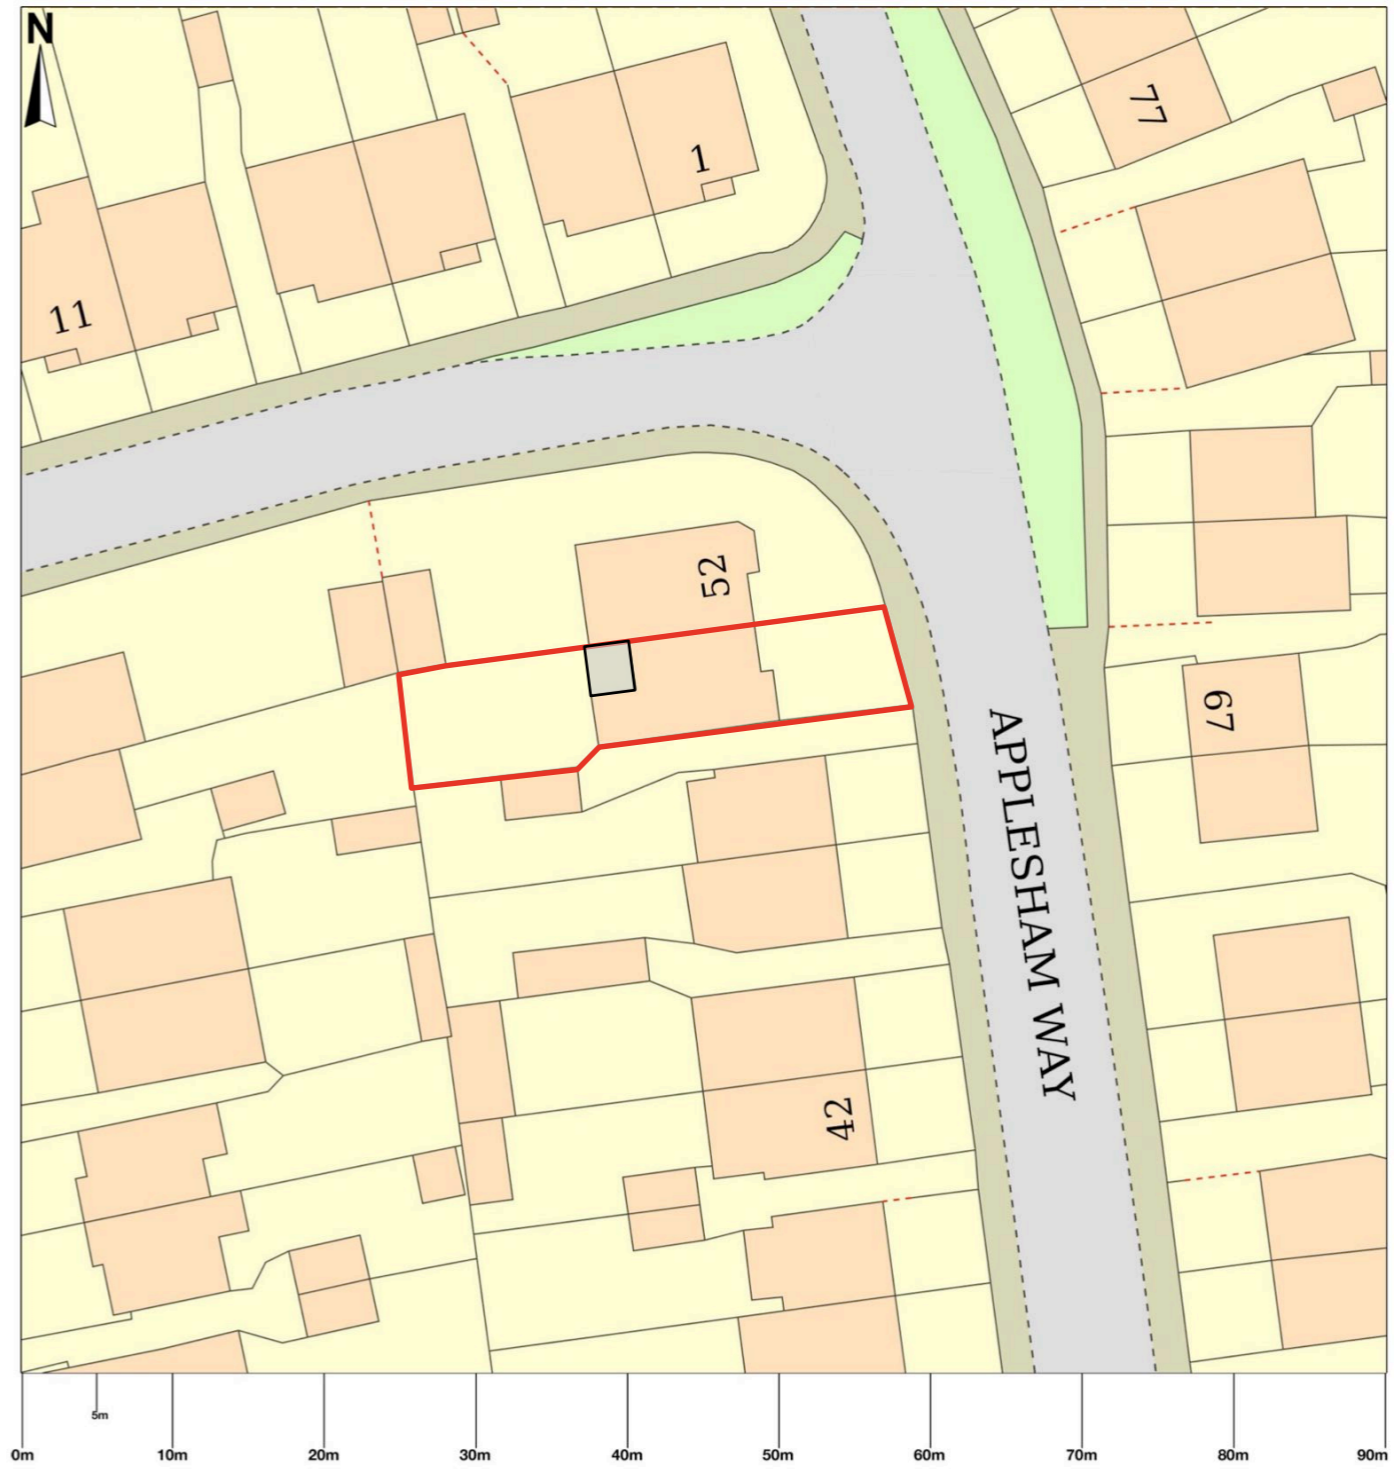

2 block plan  
1:500

	50 APPLESAM WAY HOVE BN41 2LP
	SITE +LOCATION PLAN
UPPER WAEN KERRY POWYS 07769746939 feralstudioarchitecture @gmail.com	1:1250/500@A3
	OCTOBER 2023
CLIENT KERRY WILLIAMS	DRAWING NUMBER 23-91-01
	REVISION