



Land adjacent 455 Manchester Road, Blackrod BL6 5SR

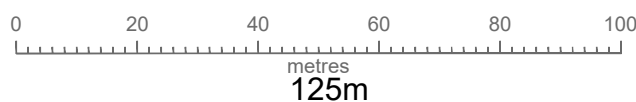

MapServe®

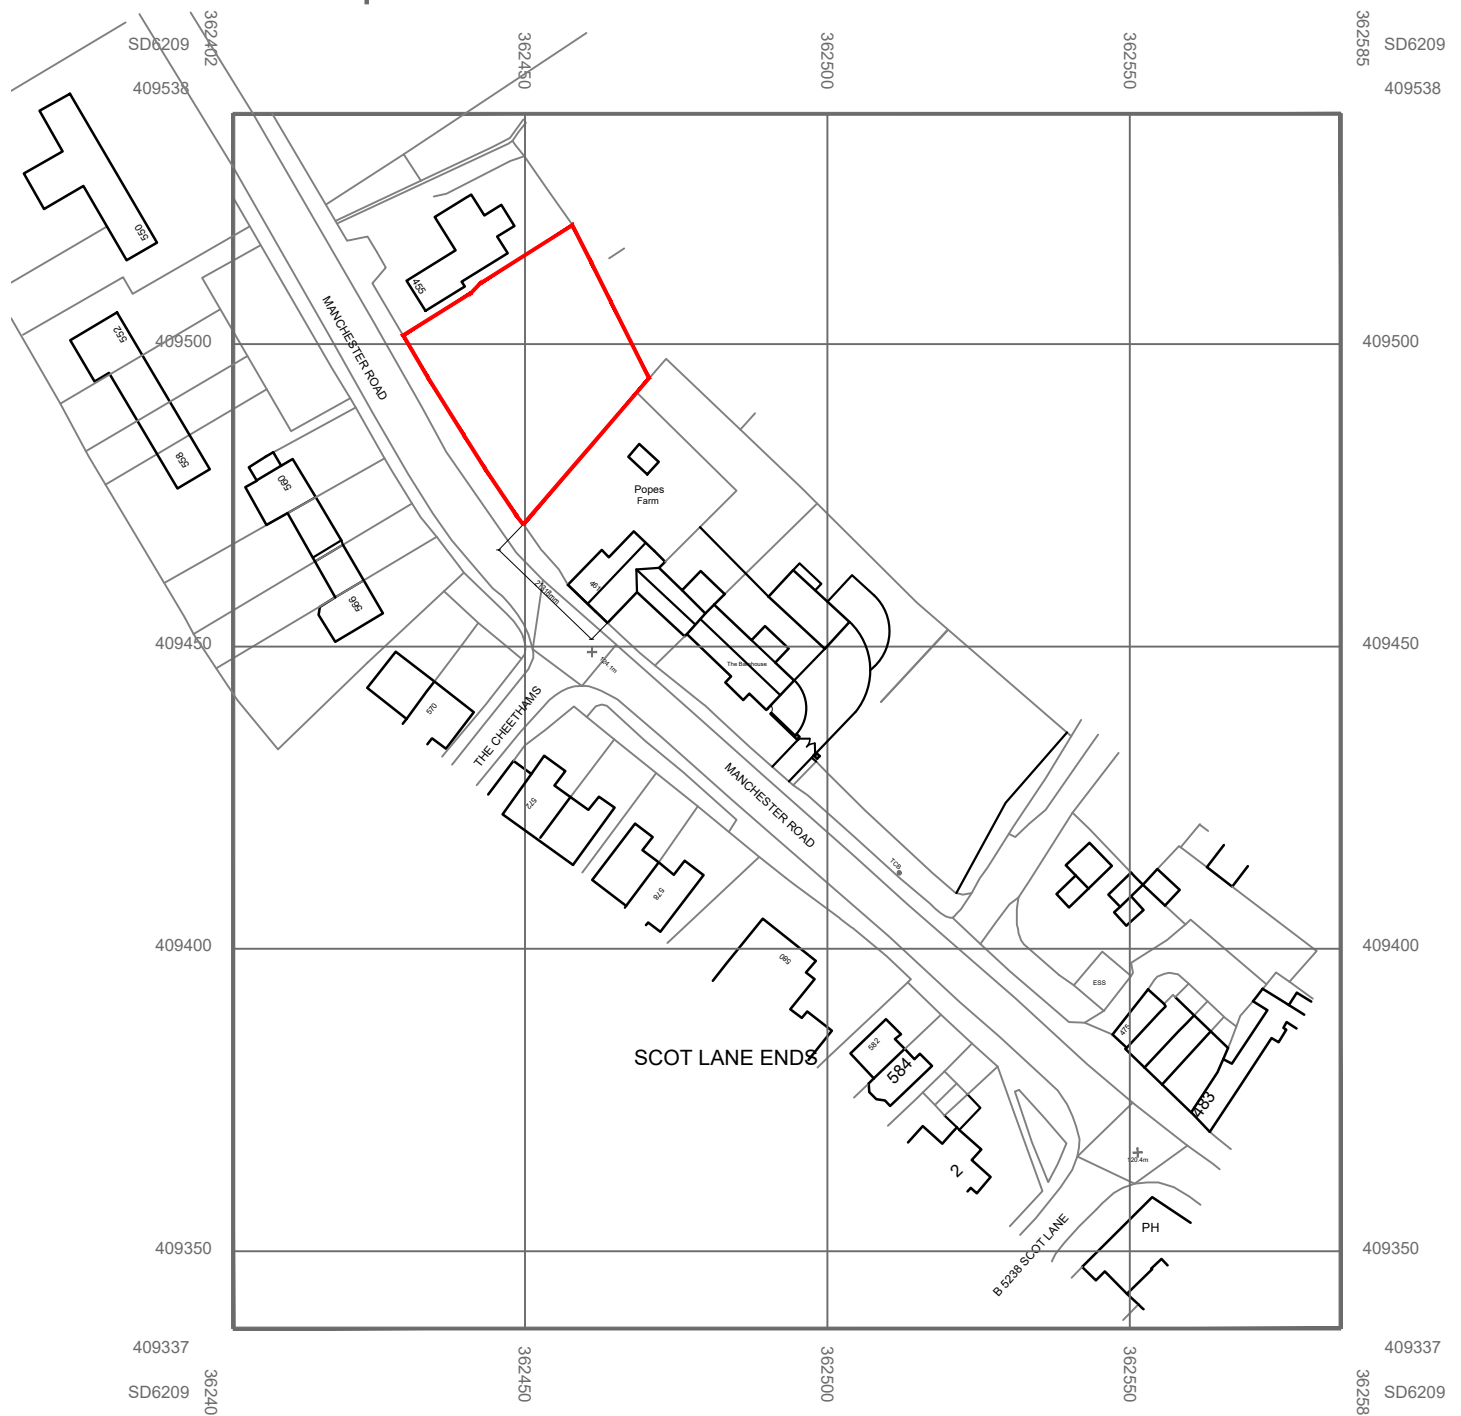

0m
Scale: 1:1250

Existing Site location plan - 1:1250 at A3 paper

© Crown copyright 2023 Ordnance Survey 100053143

NOTES

- All dimensions and levels are to be checked on site.
- Any discrepancies are to be reported to the architect before any work commences.
- This drawing shall not be scaled to ascertain any dimensions. Work to figured dims only.
- This drawing shall not be reproduced without express written permission from BPD.
- Title overlay drawings and ownership boundaries are produced using all reasonable endeavors. BPD cannot be responsible for the accuracy or scale discrepancy of base plans supplied to them.

DESIGN HAZARD IDENTIFICATION

- No significant Hazards have been identified in this drawing

 bpd Architecture CIAT Registered practice Sitchstone, Brown House Lane, Higher Wheelton, Chorley, Lancashire PR6 8HR Tel: 01257 220510 web: www.betterplan.co.uk email: info@betterplan.co.uk			
 Chartered Institute of Architectural Technologists Registered Practice			
Project Land adjacent 455 Manchester Road, Blackrod BL6 5SR			
Title PERMISSION IN PRINCIPLE SITE LOCATION PLAN			
Scale @ A3 1:1250	Date Oct 2023	Ref Job 1154	Drawn MDB
Drg No 1154/MRB/LP			Rev -