



Notes:
 The contractor is responsible for checking all dimensions before work starts.
 Any discrepancies to be brought to the attention of the Architect immediately.
 The contractor is responsible for checking all dimensions before work starts.

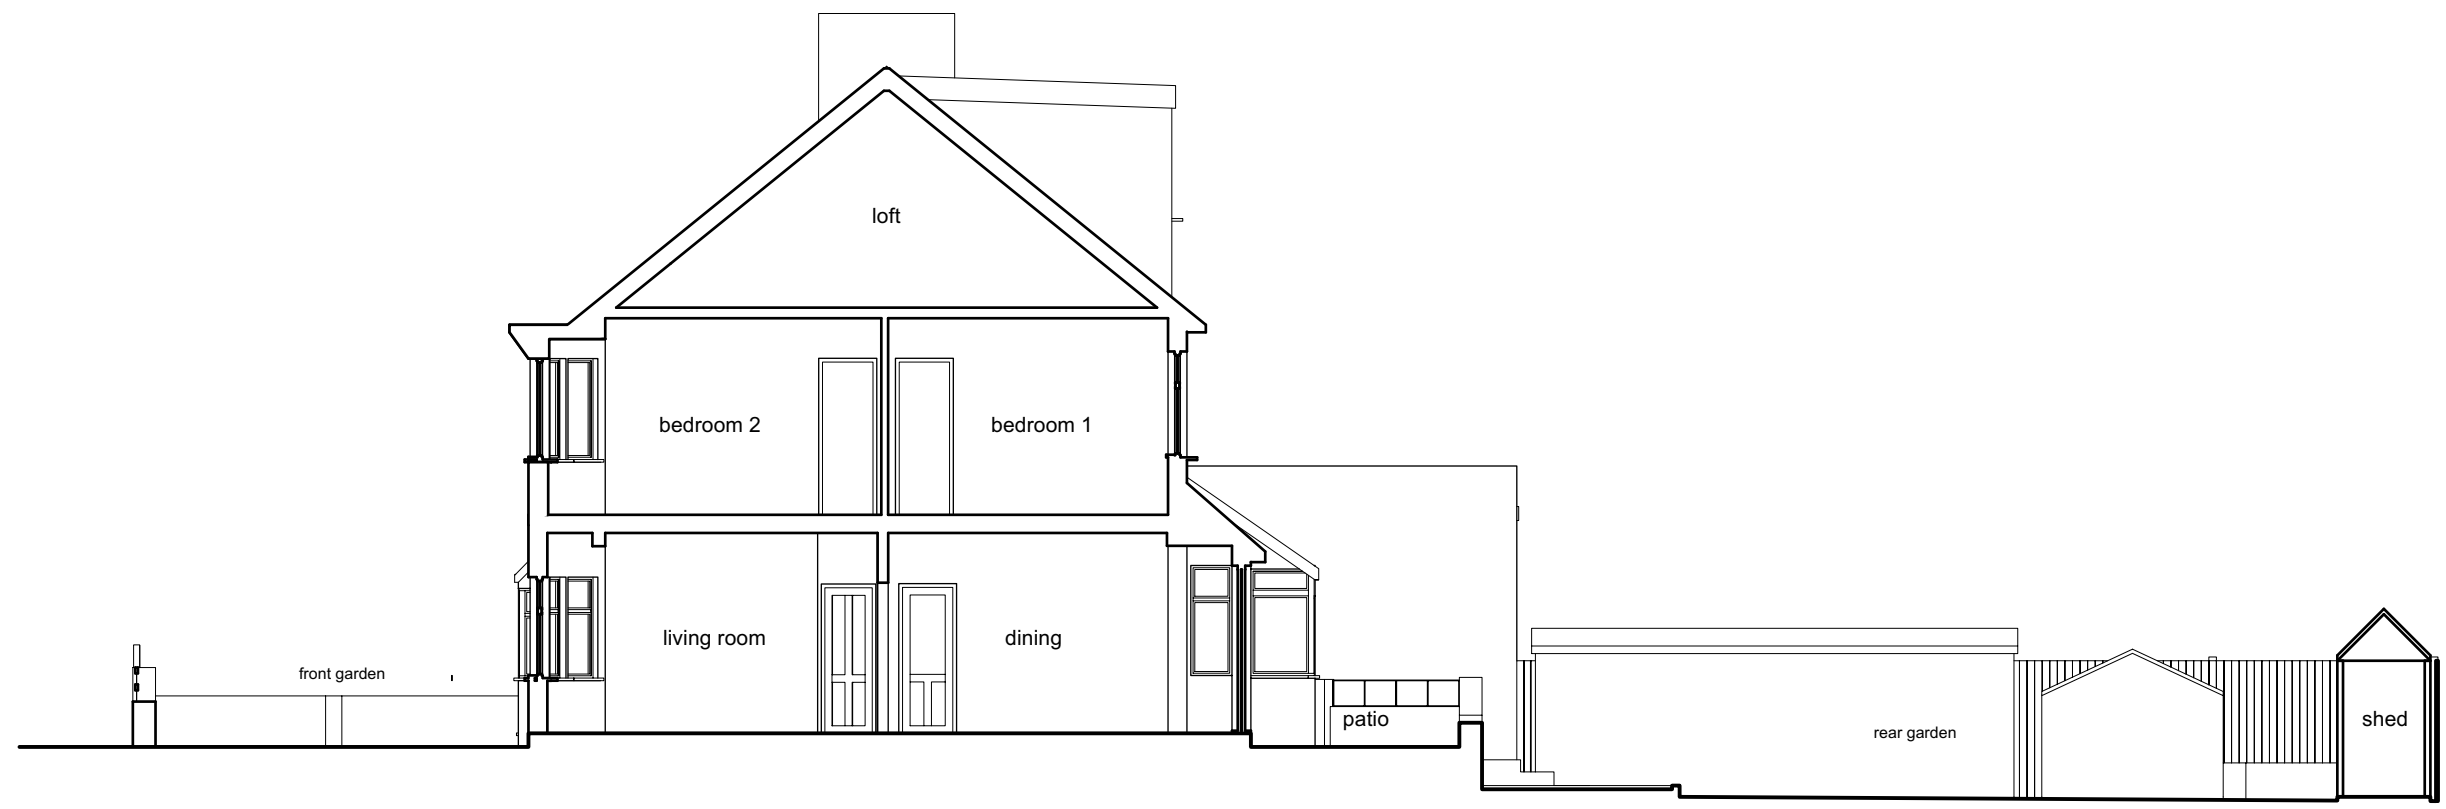

Existing Section A - A



Existing Section B - B

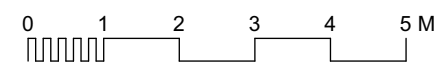

26/10/2023 LT TWS Issued to Planning

Revision	Date	Author	Checked	Description

SpheronArchitects
 Unit 5C, 26-32 Voltaire Road
 London, SW6 6DH
 tel: +44 20 7617 7046
 e: info@spheronarchitects.co.uk
 www.spheronarchitects.co.uk

Client: Bobo Properties Ltd

Project: 28 Vineyard Avenue
 London NW7 1HR

Drawing Title: Existing Sections

Drawing Status: **PLANNING**

Drawn By: RA Scale: 1:100@A3 Date: 09/06/2023

Drawing No: **F716-A-300** Rev: -