


1 INTERNAL KITCHEN



3 INTERNAL EN-SUITE

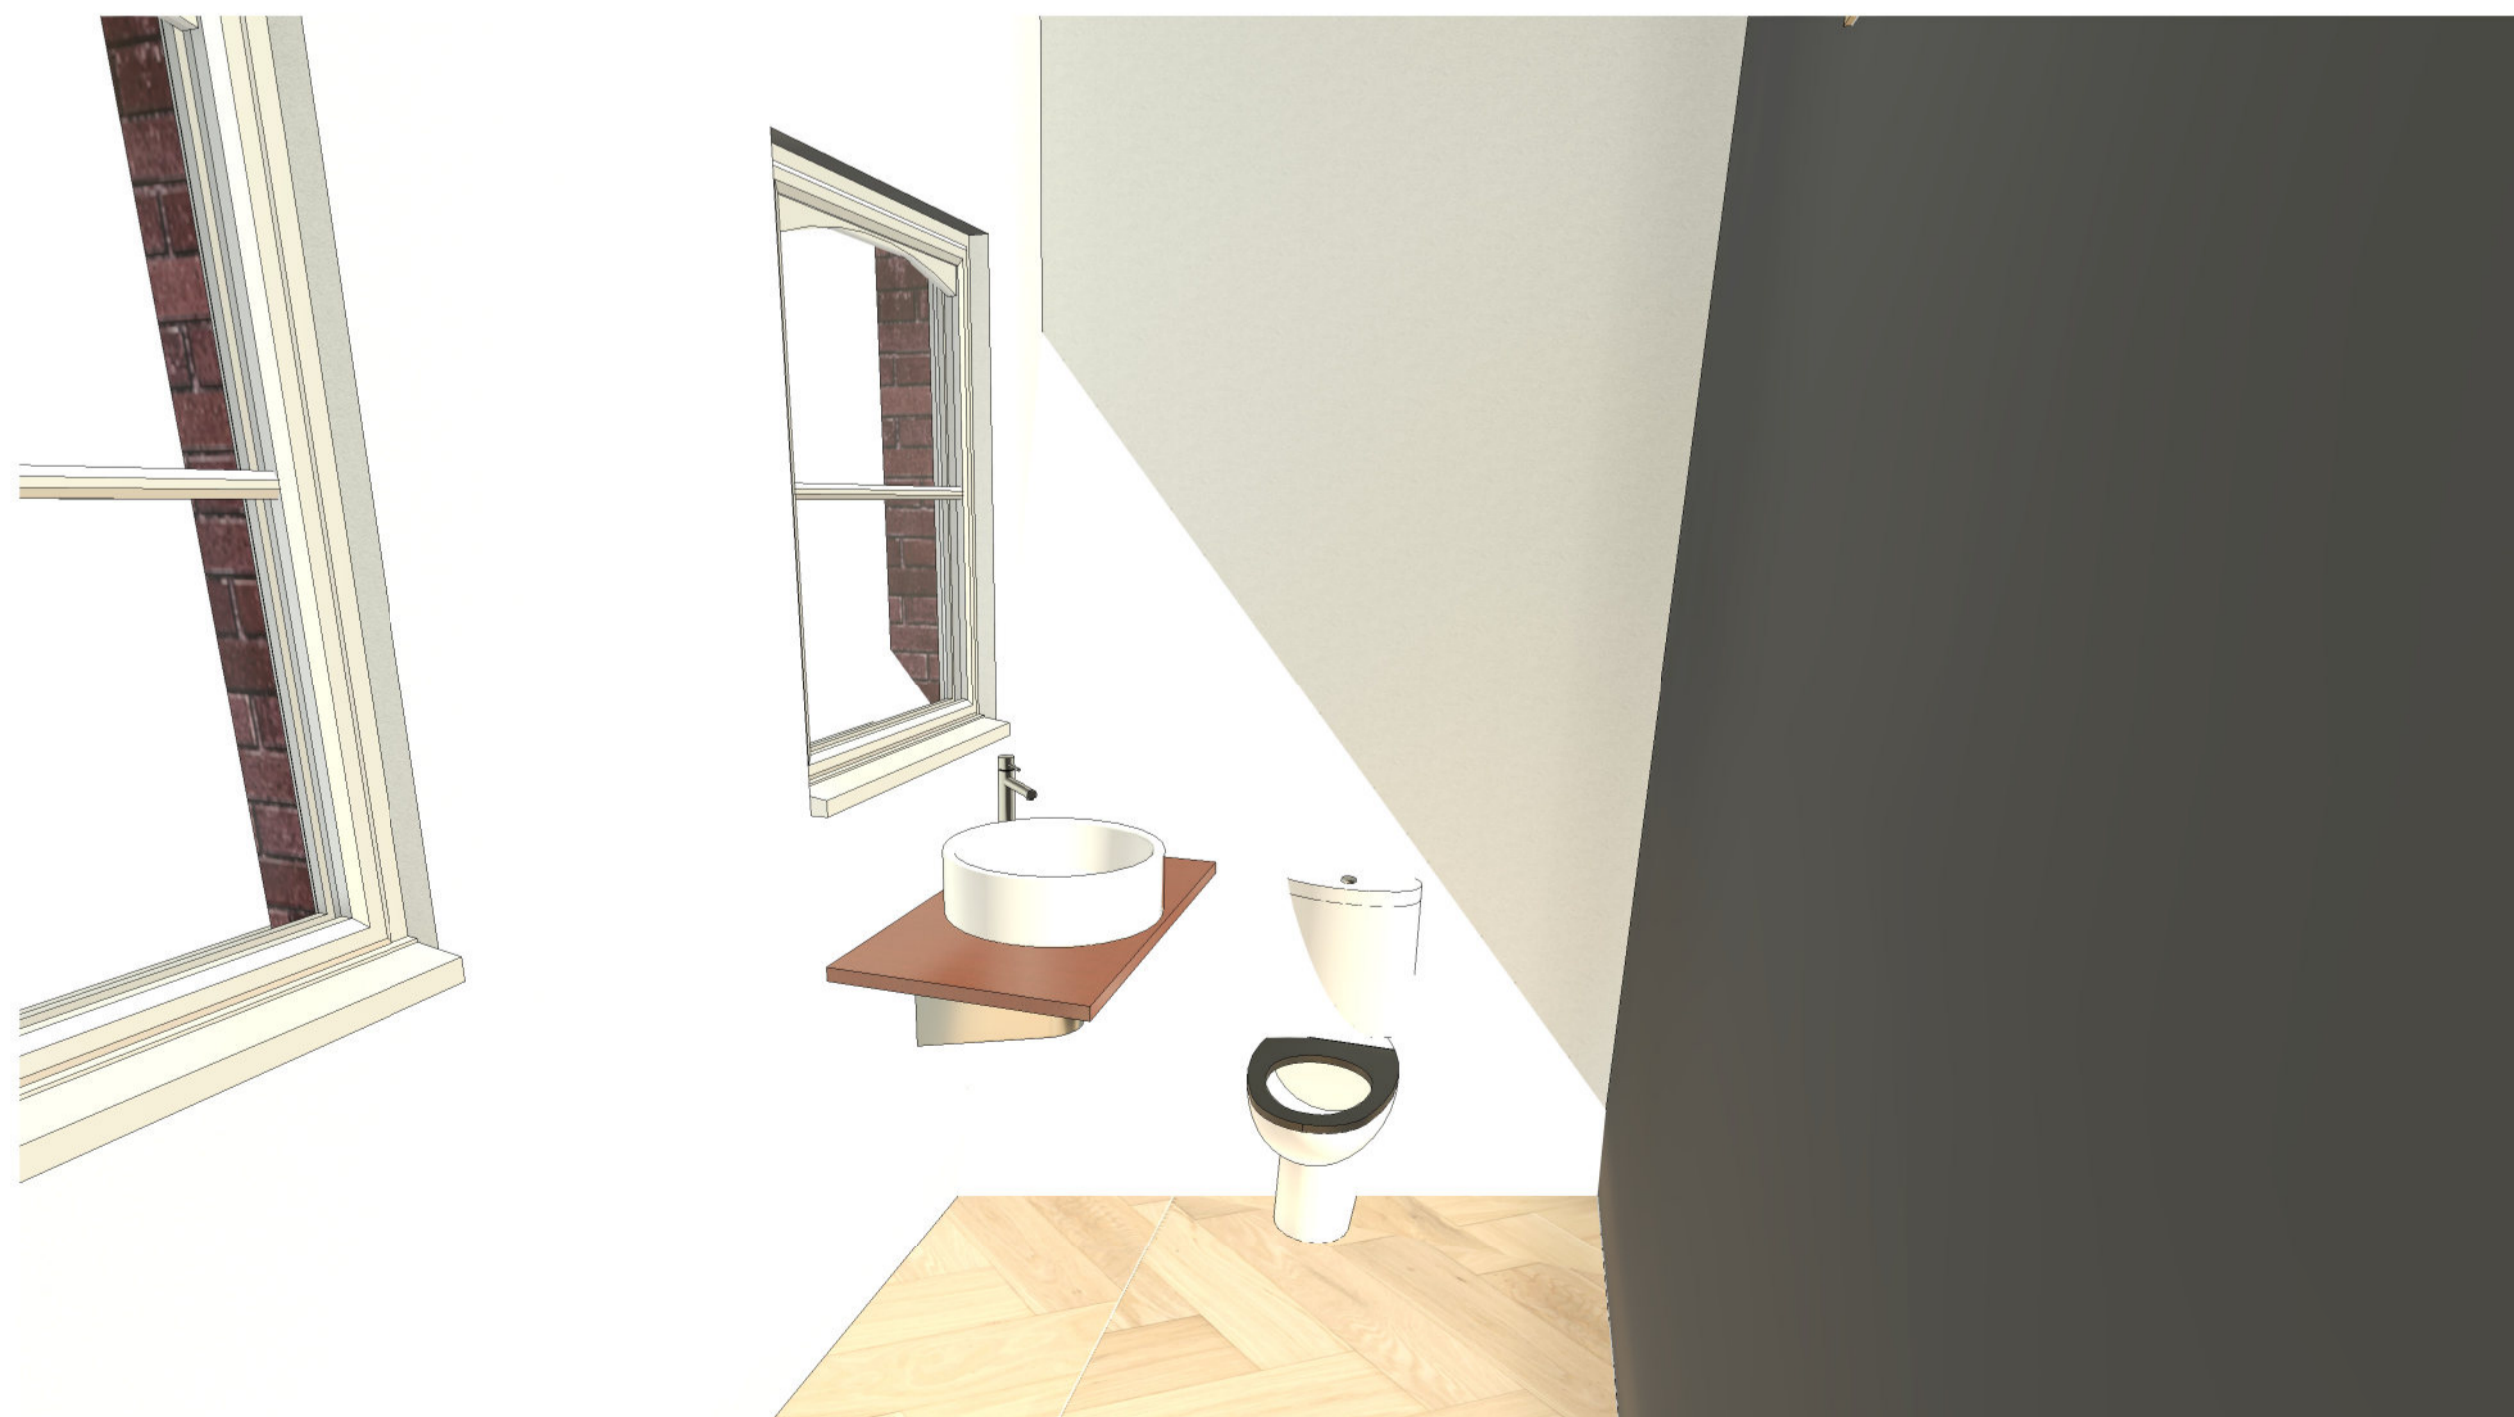

2 INTERNAL GF WC

Rev	Description	Date
1	PLANNING SUBMISSION	19/10/23

CODE	SUITABILITY DESCRIPTION
STATUS	PURPOSE OF ISSUE

PROJECT	31 QUEENS ROAD, CHEADLE HULME	
TITLE	INTERNAL VISUALS	
CLIENT	31 QUEENS ROAD, CHEADLE HULME	
DRAWN BY	CHECKED BY	DATE
Author	Checker	09/30/23
SCALE (@ A1)	PROJECT NUMBER	MCS2185
DRAWING NUMBER	REV	1
A109		

