



**1** INTERNAL GF

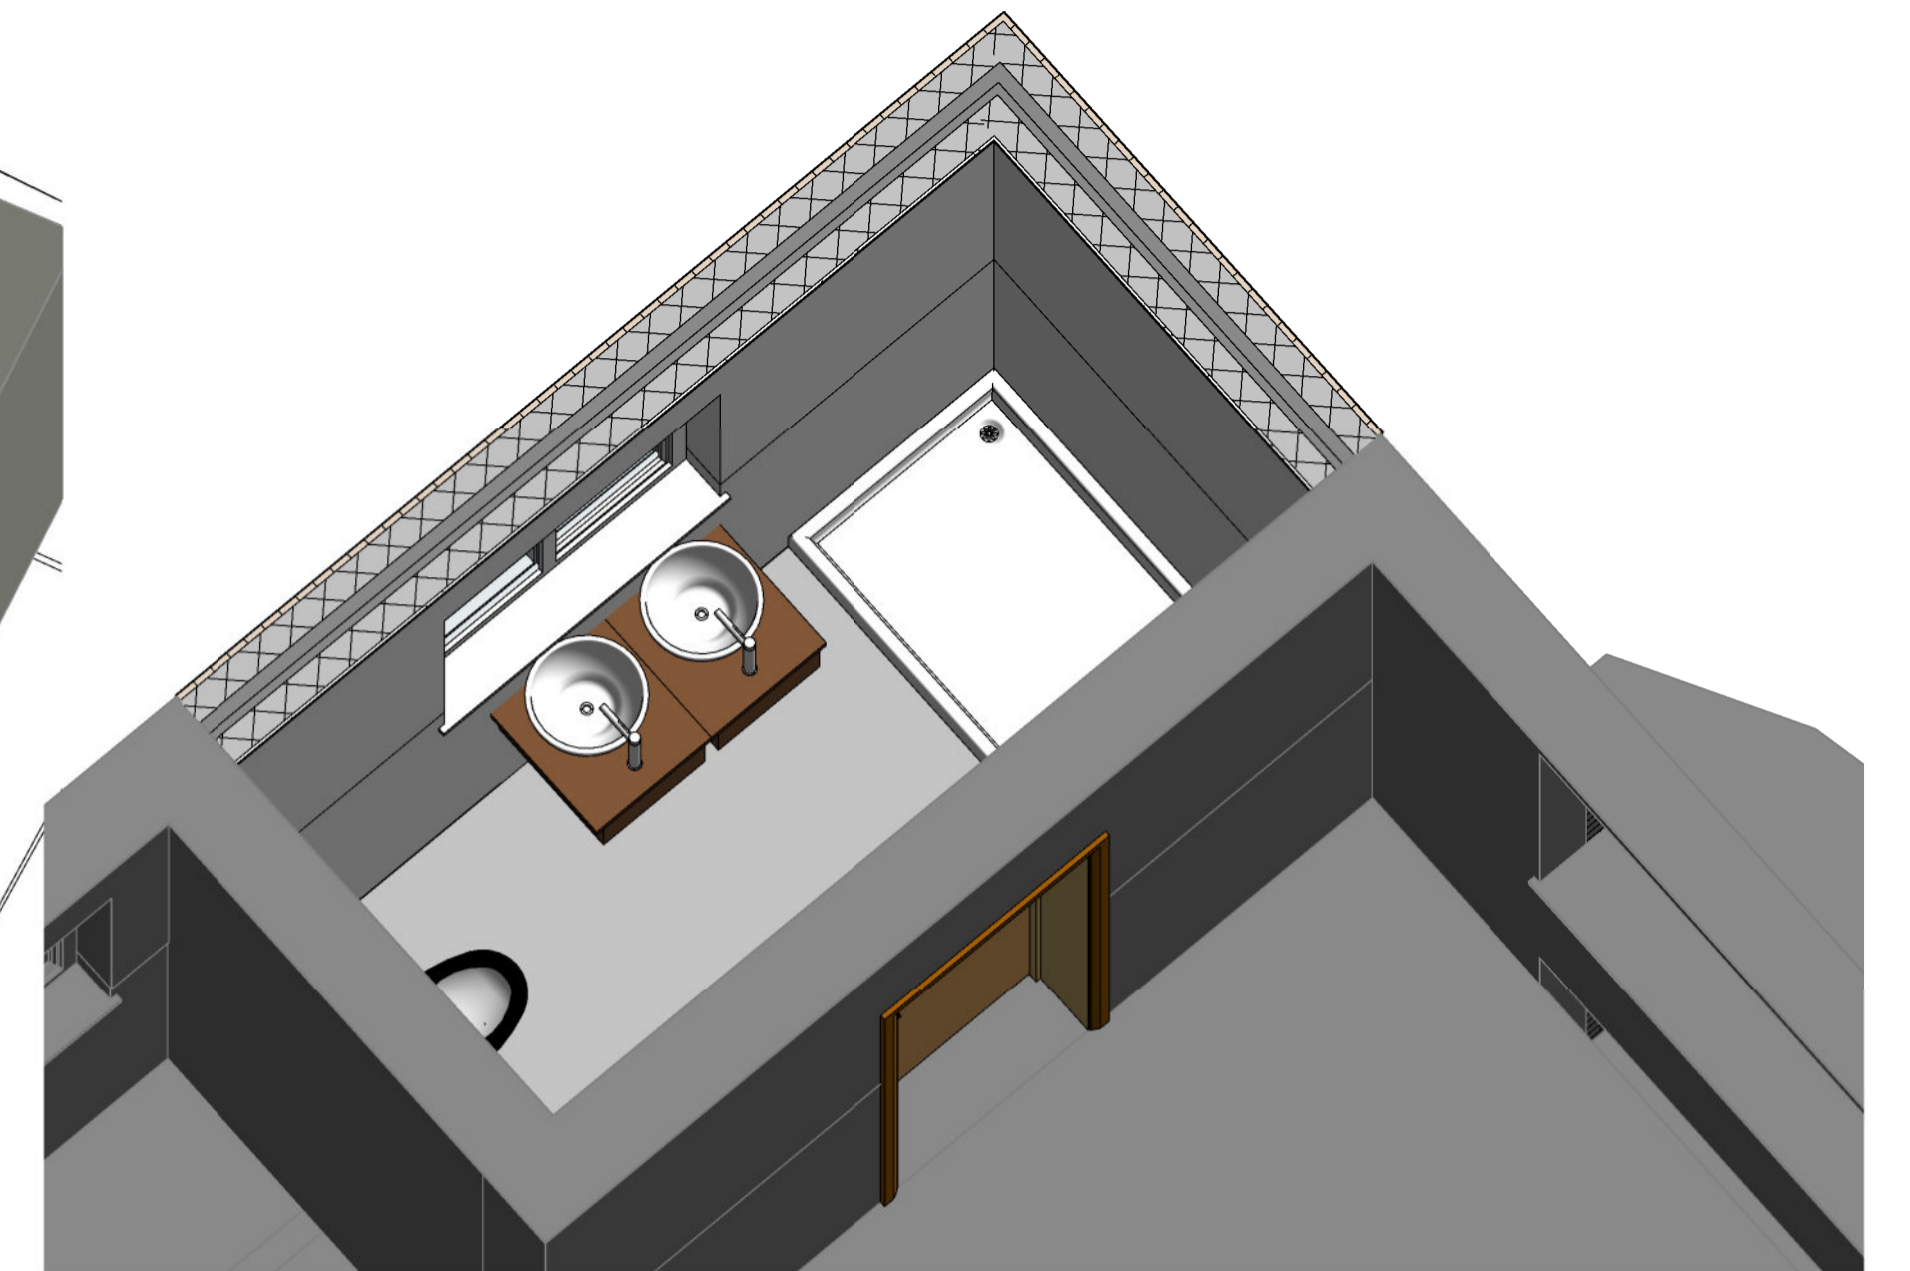

**2** INTERNAL 1ST FLOOR

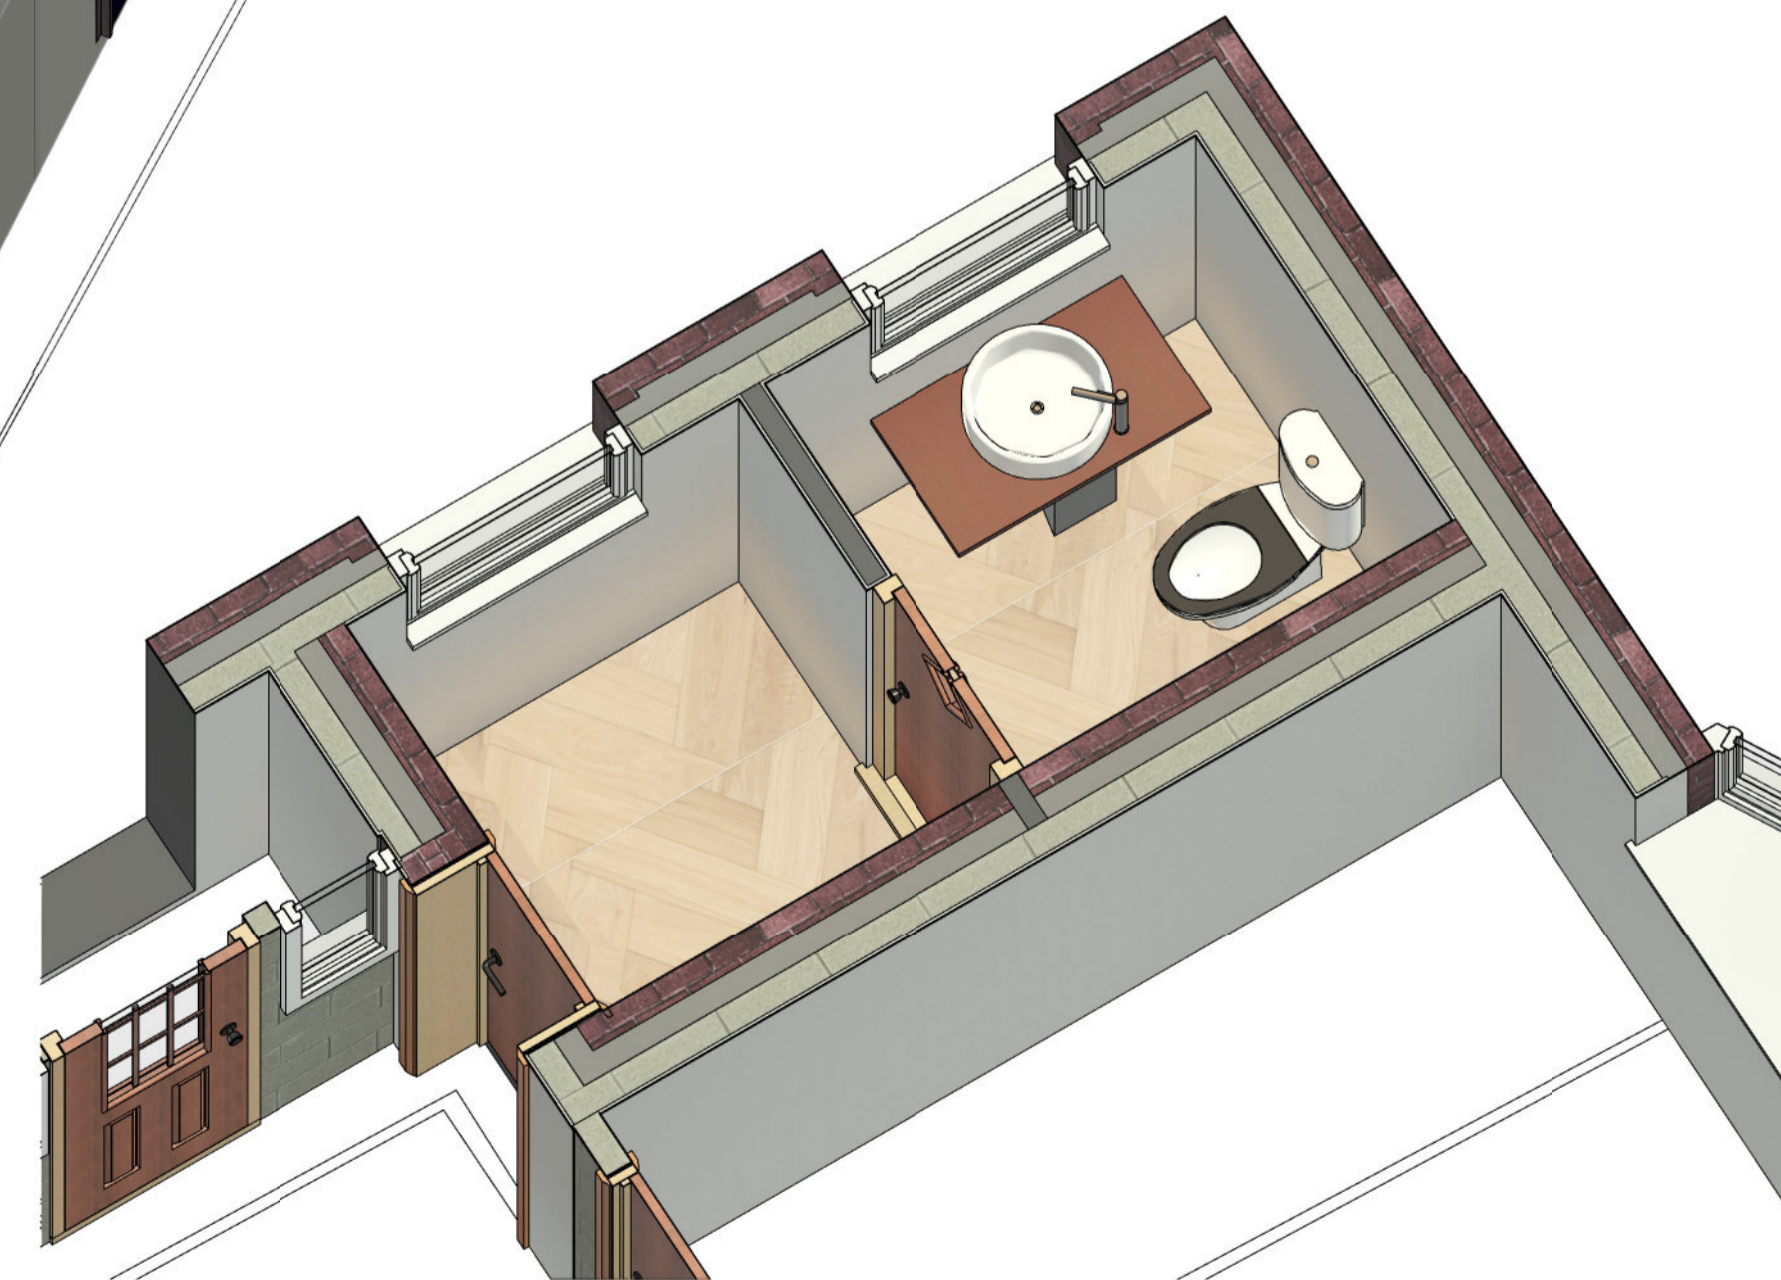

**3** INTERNAL GF BATHROOM



Vision | DESIGN | Group  
Engineering Consultancy

Rev	Description	Date
1	PLANNING SUBMISSION	19/10/23

CODE	SUITABILITY DESCRIPTION	
I	PLANNING SUBMISSION	
STATUS	PURPOSE OF ISSUE	
S2	PLANNING SUBMISSION	
PROJECT		
31 QUEENS ROAD, CHEADLE HULME		
TITLE		
INTERNAL LAYOUTS		
CLIENT		
31 QUEENS ROAD, CHEADLE HULME		
DRAWN BY	CHECKED BY	DATE
MW	MW	24.09.23
SCALE (@ A1)		PROJECT NUMBER
		MCS2185
DRAWING NUMBER		REV
A104		1