




1 EXISTING FRONT 3D

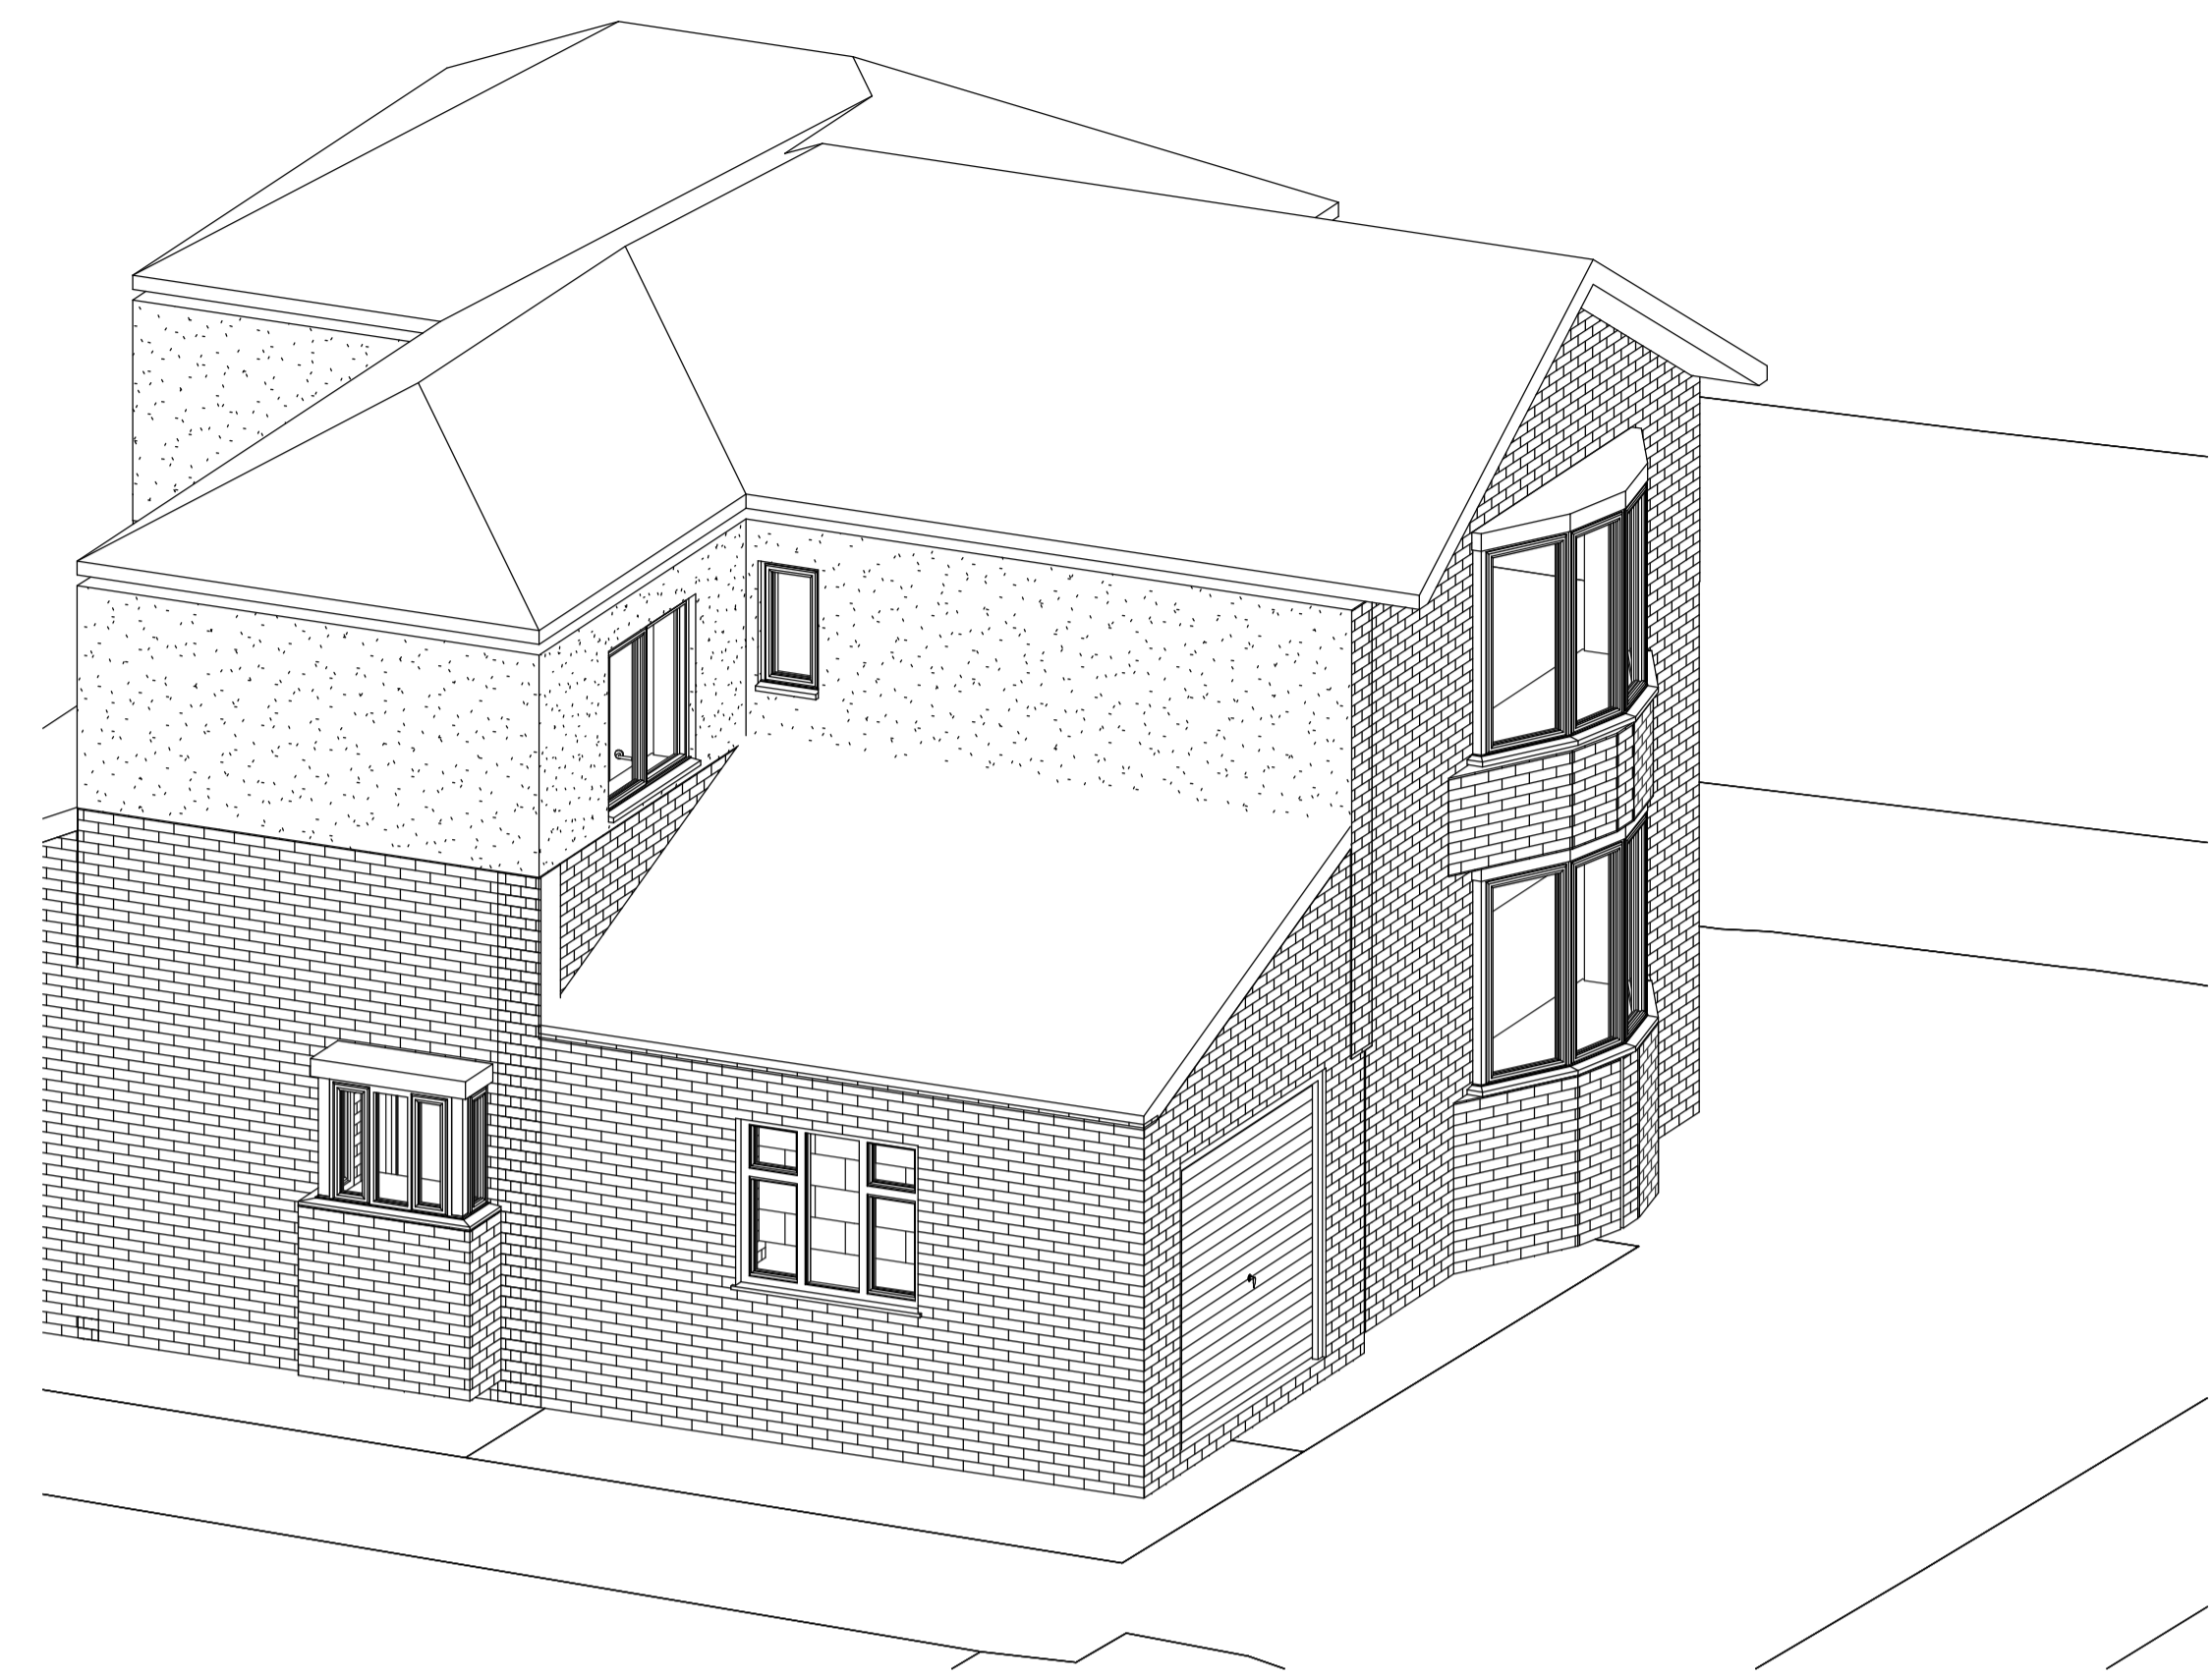


4 EXISTING REAR 3D VIEW

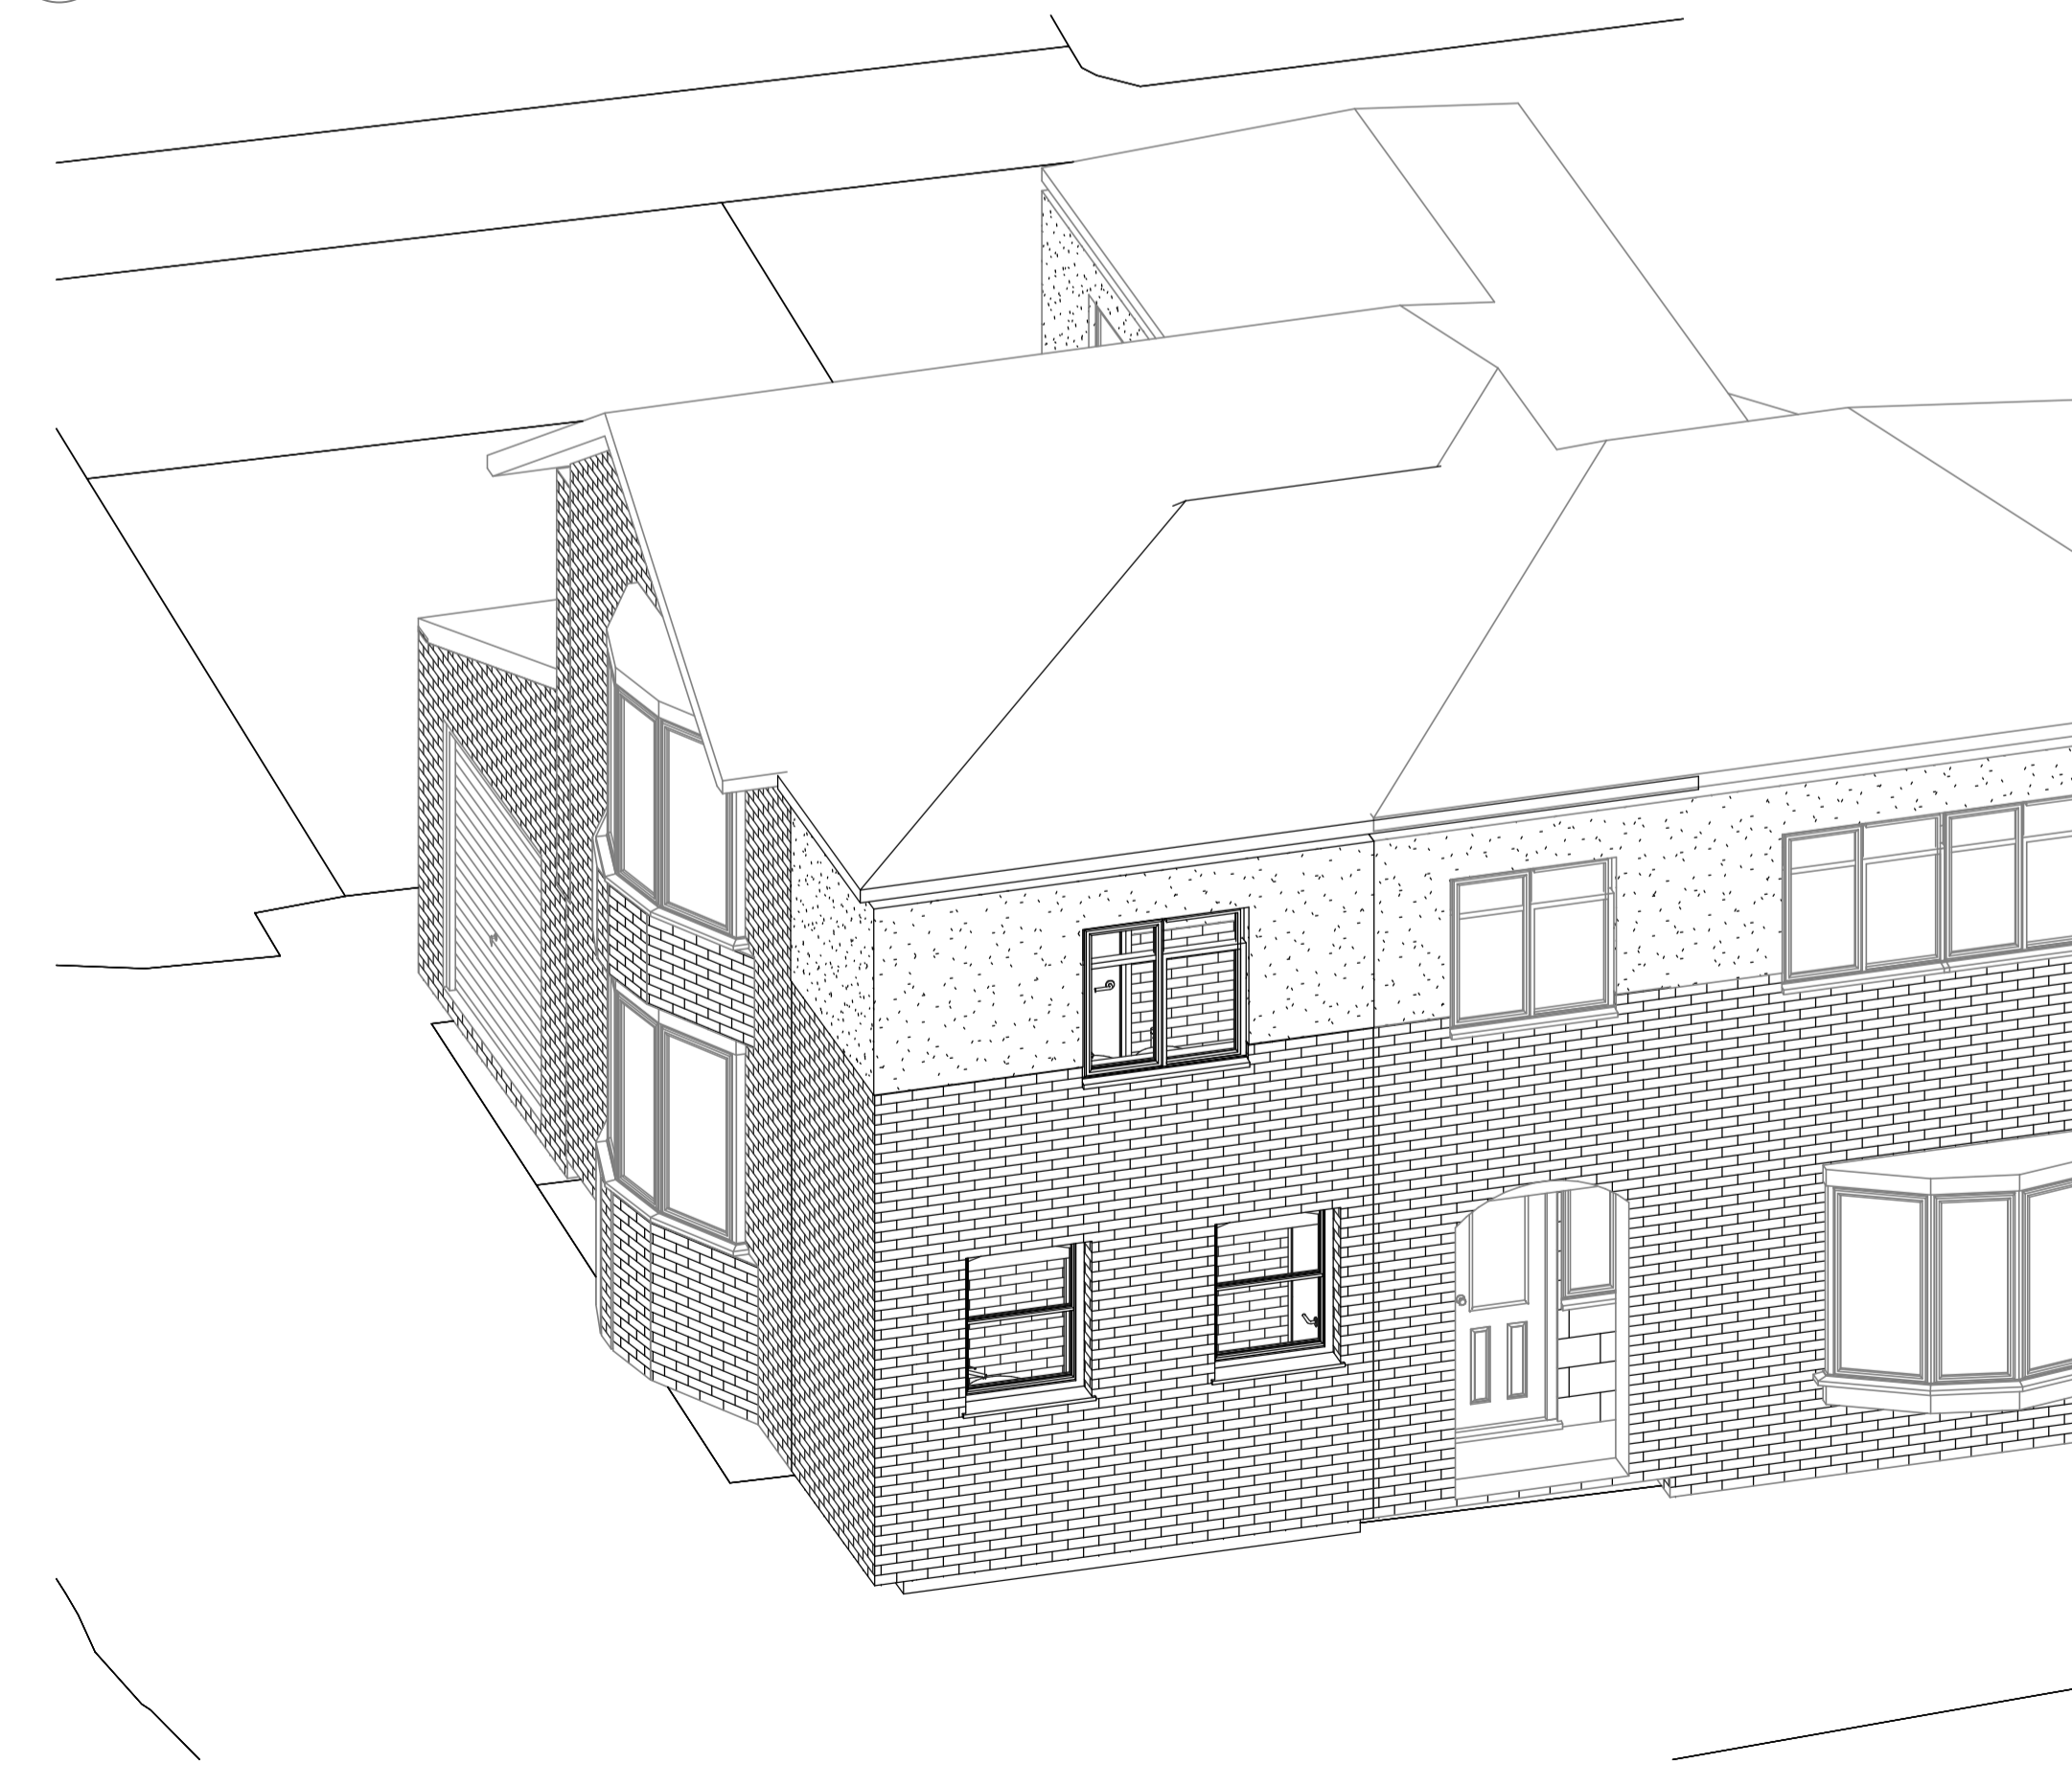

3 PROPOSED FRONT 3D

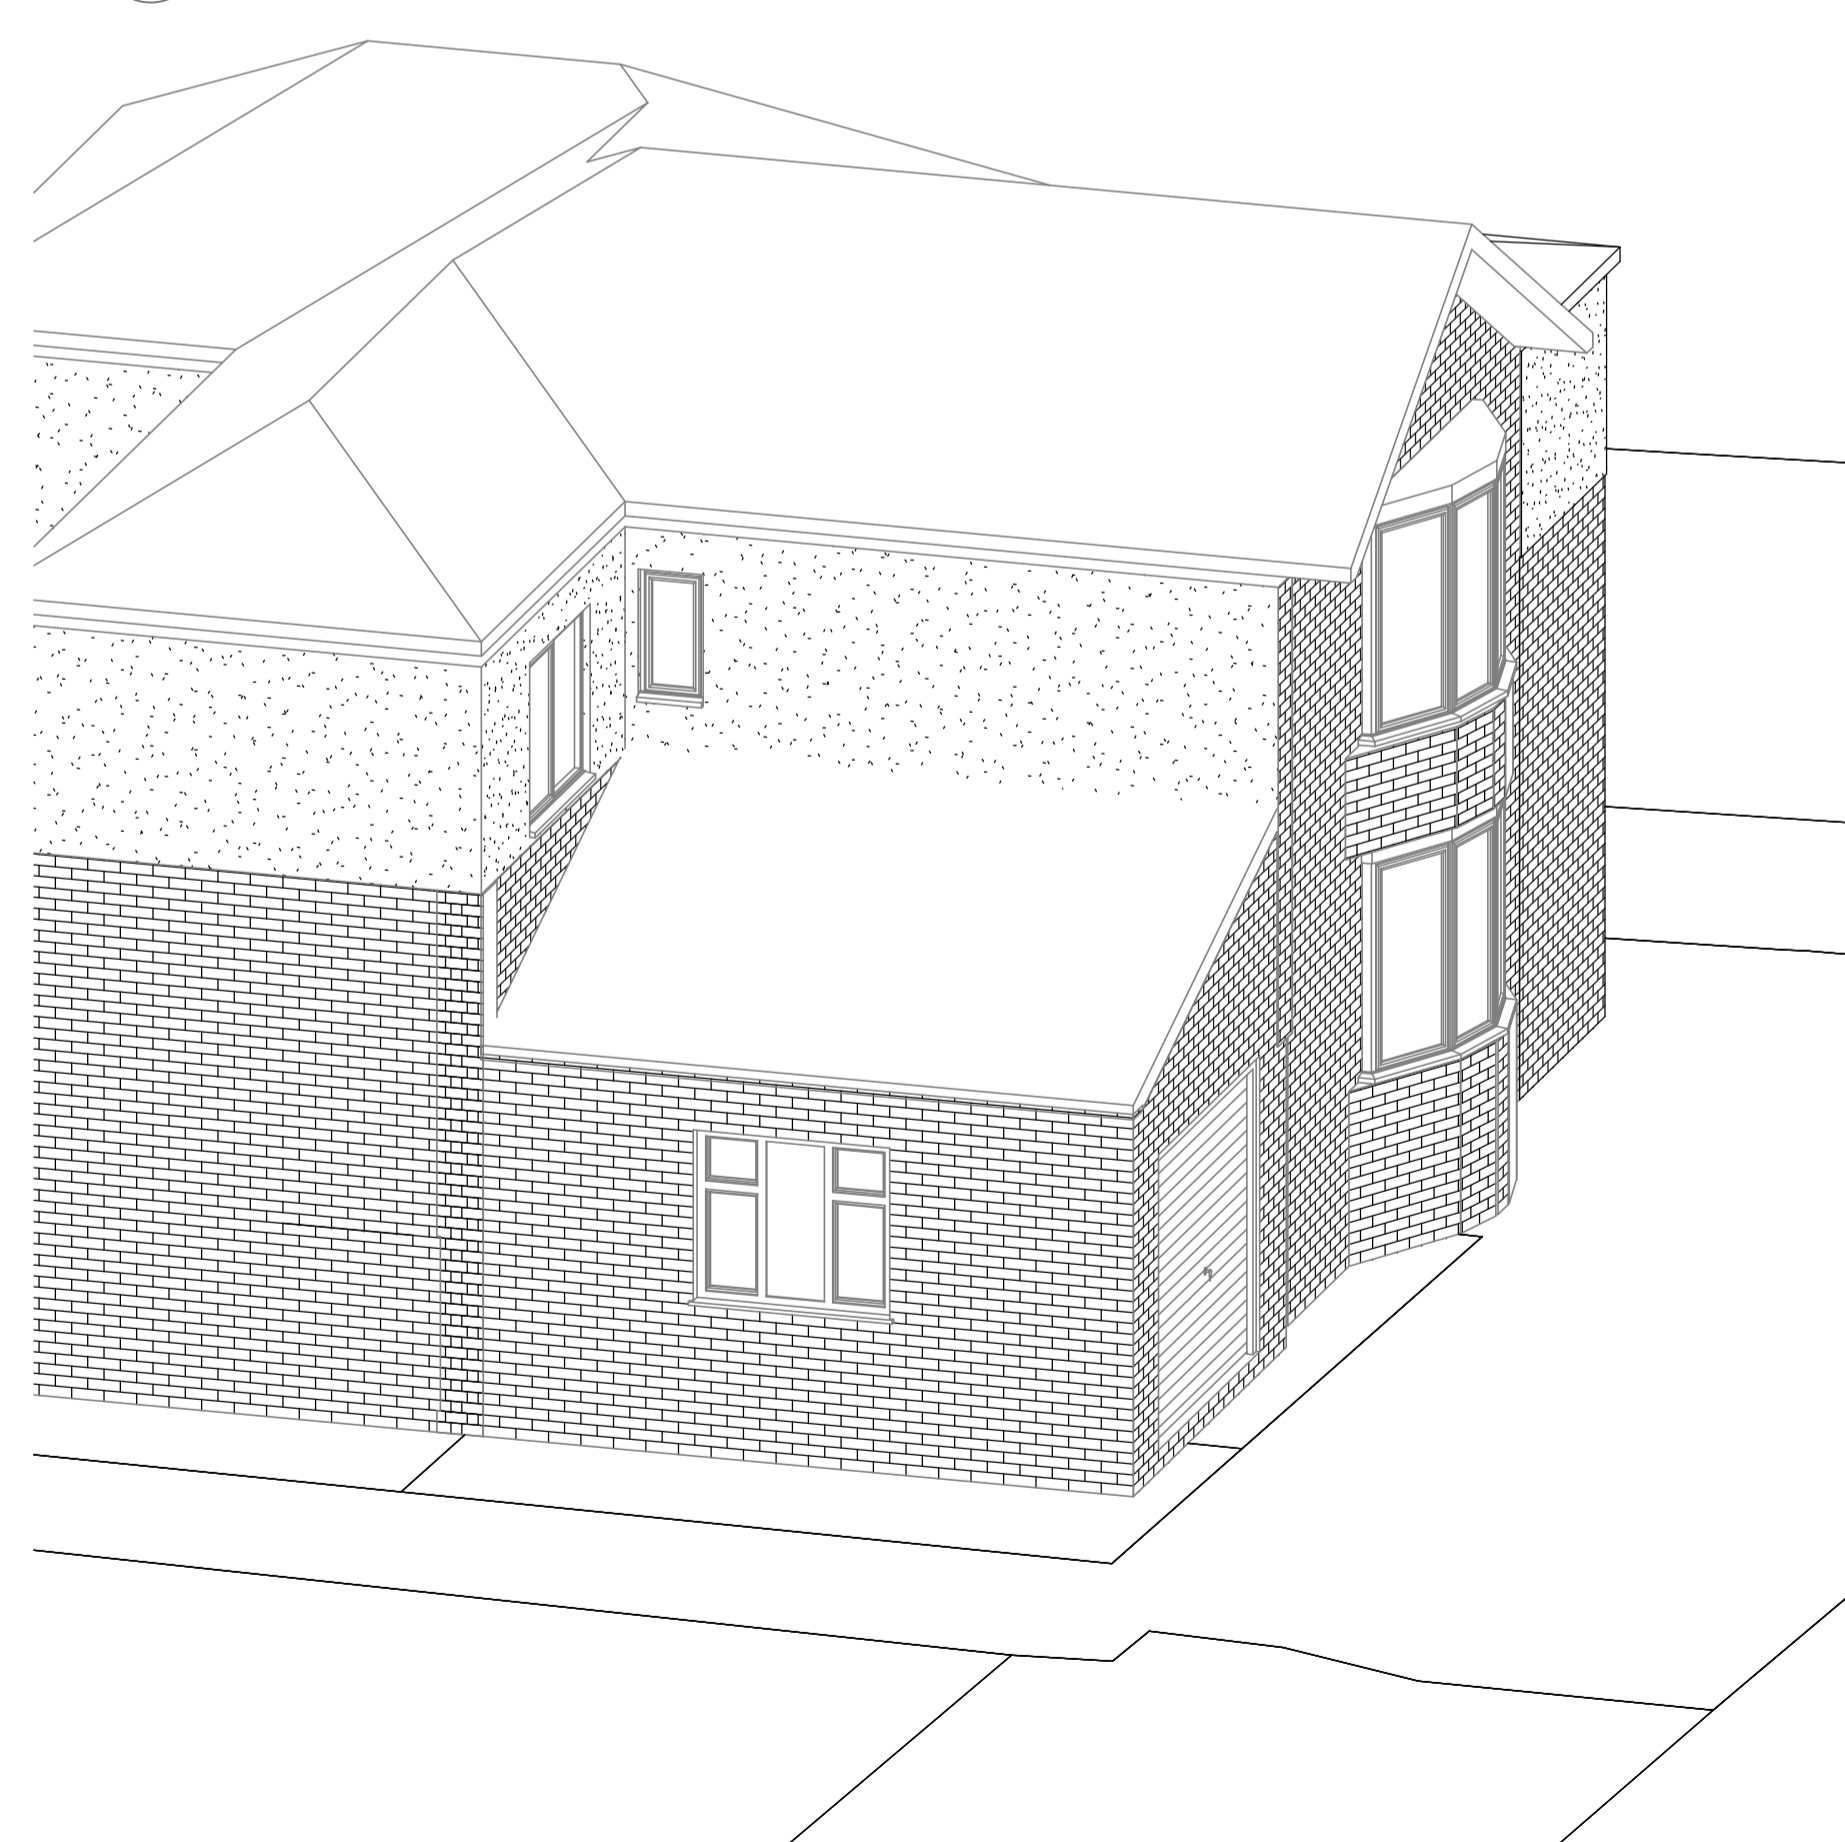

2 PROPOSED REAR 3D VIEW

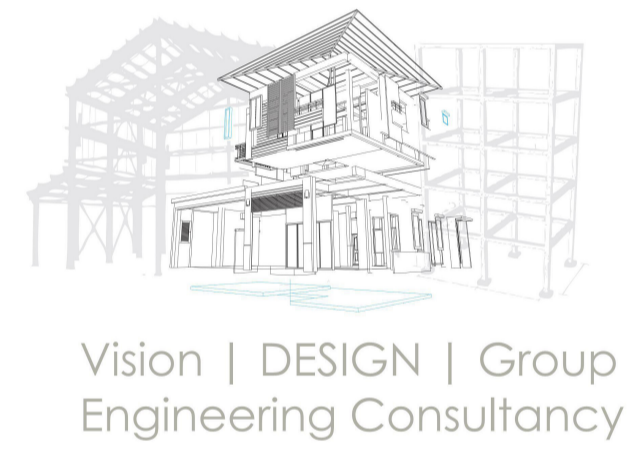

Rev	Description	Date
1	PLANNING SUBMISSION	19/10/23

CODE	SUITABILITY DESCRIPTION
I	PLANNING SUBMISSION
STATUS	PURPOSE OF ISSUE
S2	PLANNING SUBMISSION

PROJECT	31 QUEENS ROAD, CHEADLE HULME	
TITLE	EXISTING & PROPOSED 3D VISUALS	
CLIENT	31 QUEENS ROAD, CHEADLE HULME	
DRAWN BY	CHECKED BY	DATE
MW	MW	24.09.23
SCALE (@ A1)	PROJECT NUMBER	
	MCS2185	
DRAWING NUMBER	REV	
A103	1	