
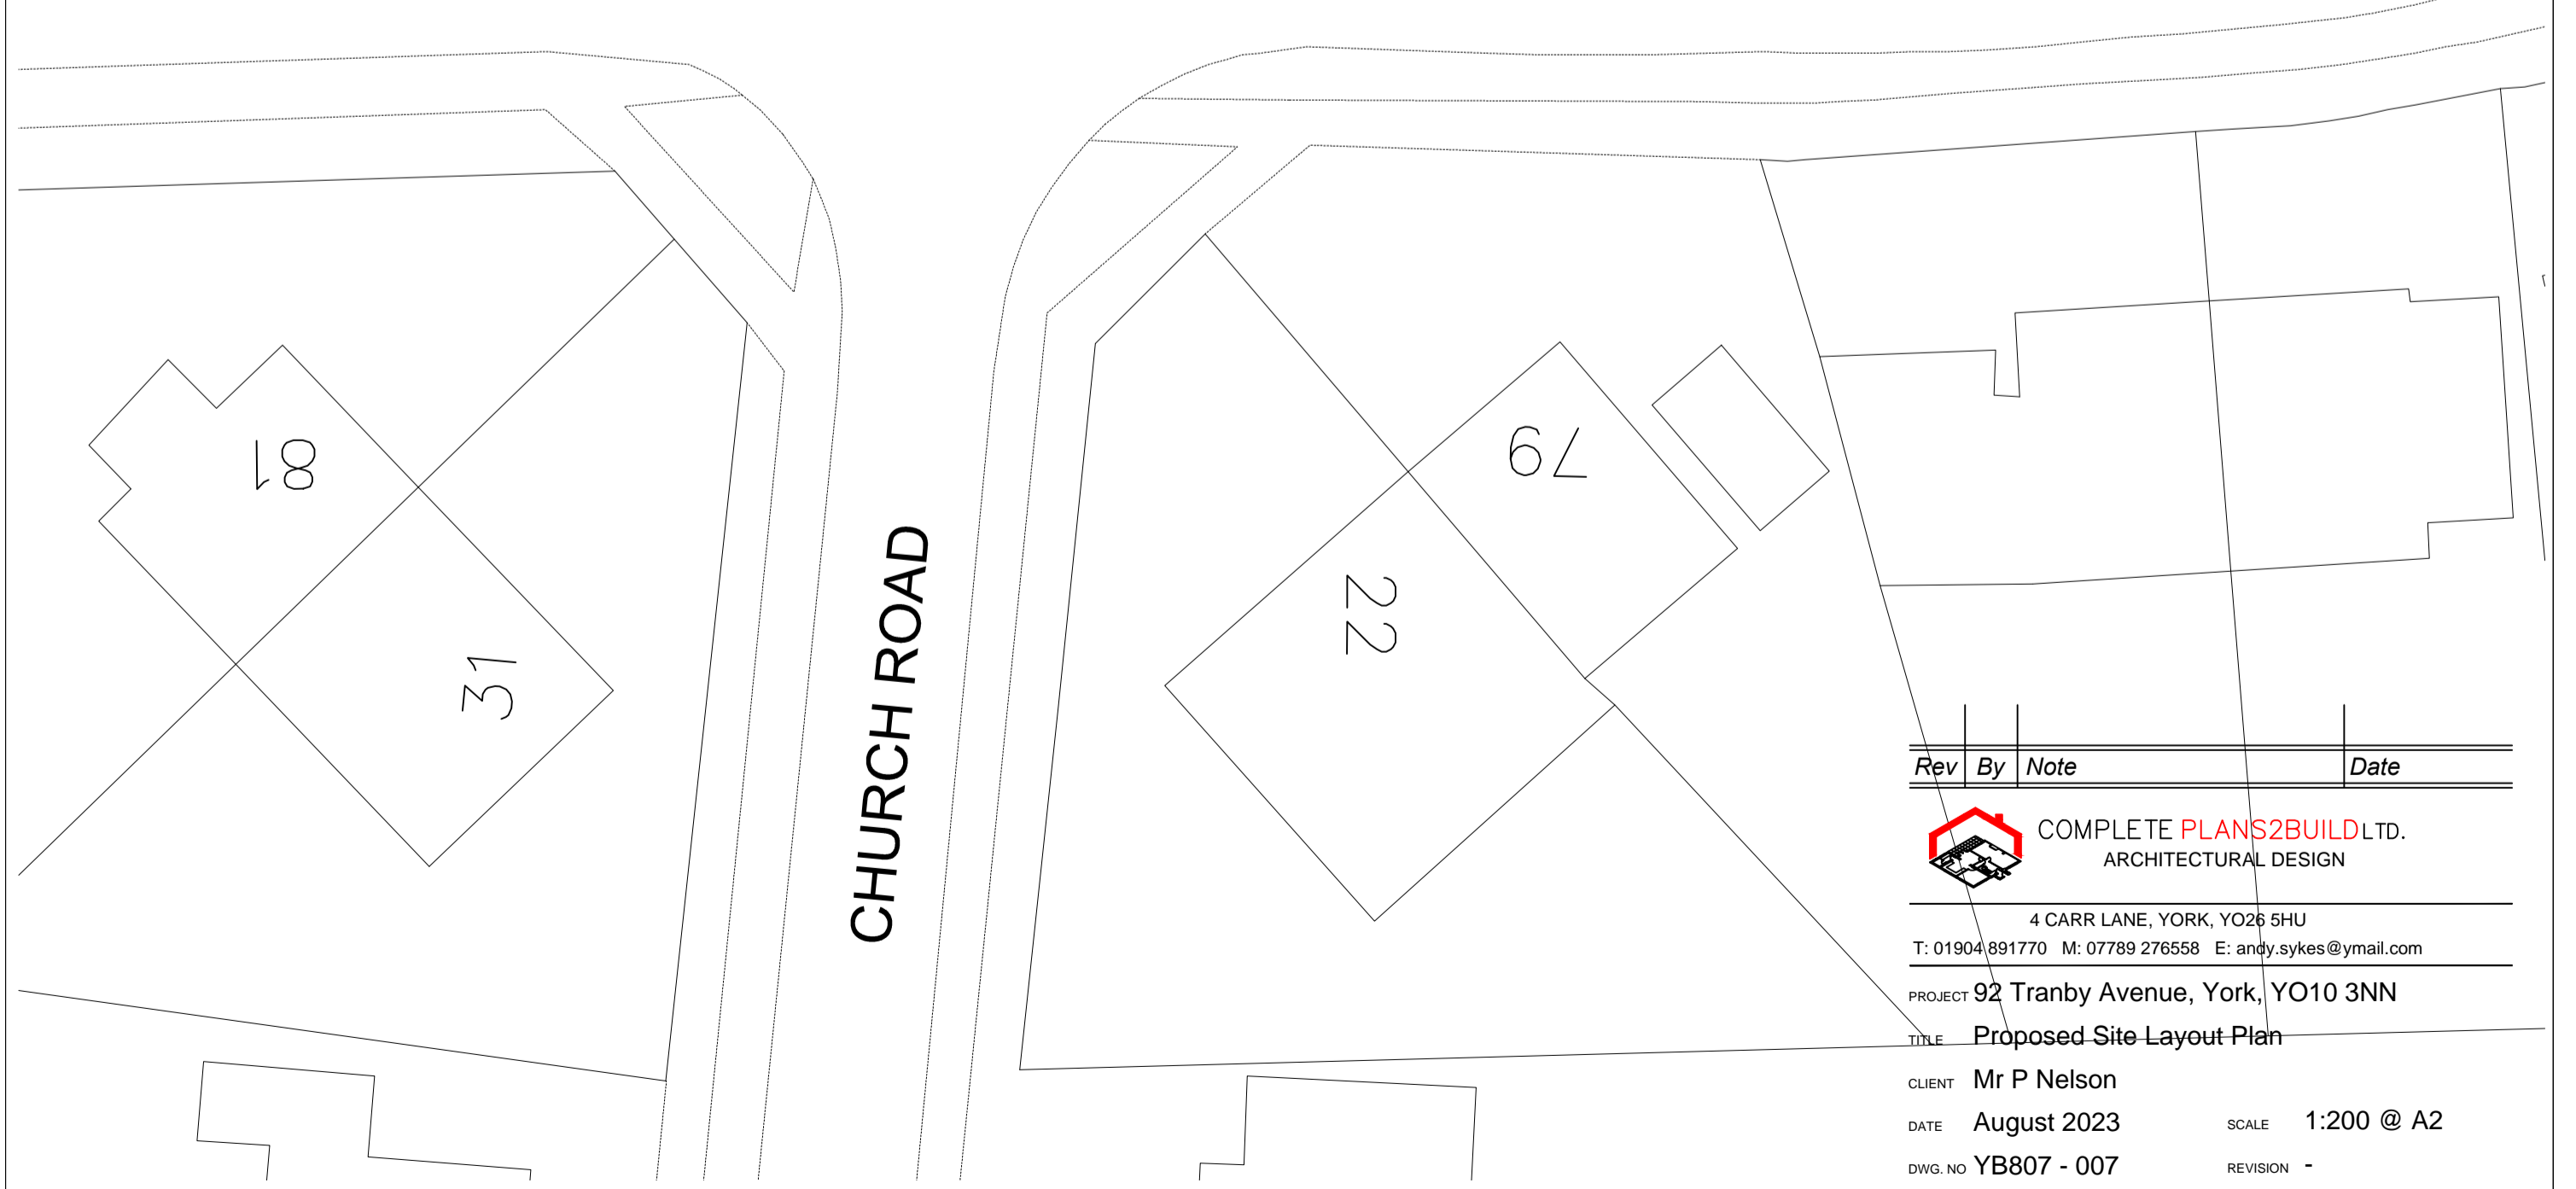


TRANBY AVENUE

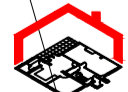

Proposed Site Layout Plan - 92 Tranby Avenue, York, YO10 3NN

| Rev | By | Note | Date |
|-----|----|------|------|
|     |    |      |      |


**COMPLETE PLANS2BUILD LTD.**  
 ARCHITECTURAL DESIGN  
 4 CARR LANE, YORK, YO26 5HU  
 T: 01904 891770 M: 07789 276558 E: andy.sykes@gmail.com

PROJECT: 92 Tranby Avenue, York, YO10 3NN  
 TITLE: Proposed Site Layout Plan  
 CLIENT: Mr P Nelson  
 DATE: August 2023 SCALE: 1:200 @ A2  
 DWG. NO: YB807 - 007 REVISION: -  
 DRAWN: AS CHECKED:

DO NOT SCALE FROM DRAWINGS. ANY DISCREPANCIES TO BE NOTIFIED TO THE ARCHITECTS. COPYRIGHT RESERVED