



BLOCK PLAN

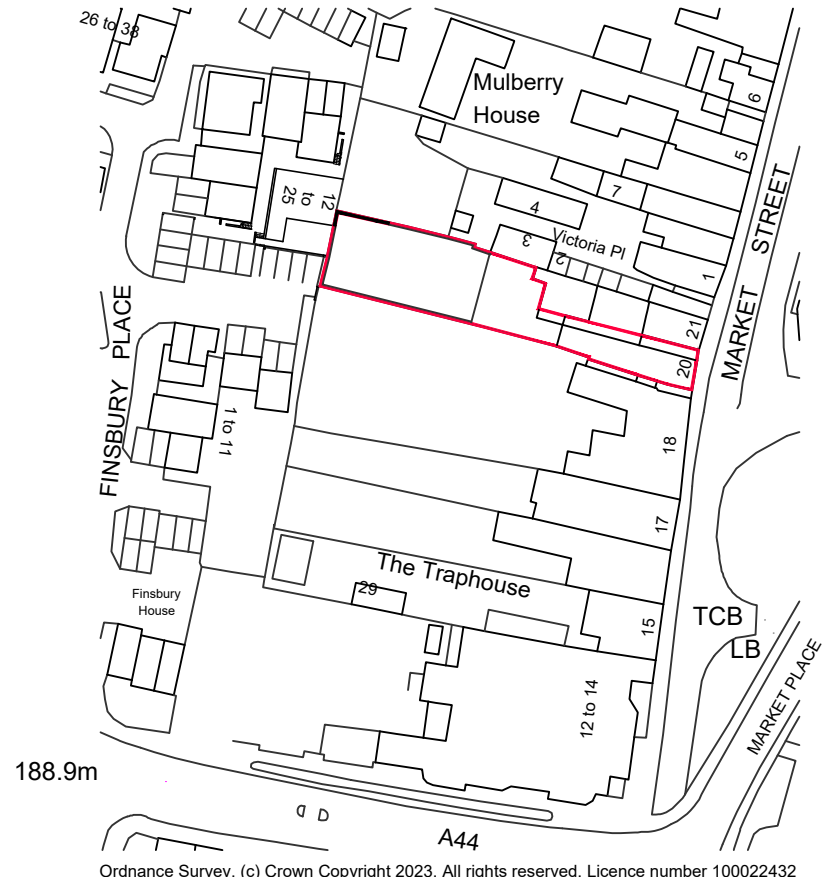

LOCATION PLAN

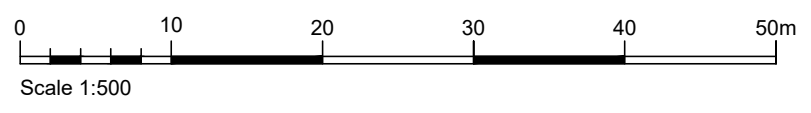

REV A BLOCK PLAN UPDATED AT THE REQUEST OF THE LOCAL AUTHORITY 26/10/23 CS

REV	DESCRIPTION	DATE	INITIAL
-----	-------------	------	---------

STAGE:
STAGE 2 - CONCEPT DESIGN

CS2 CHARTERED SURVEYORS
 CS2 4 Bridgewater House, Queensbridge,
 Northampton, NN4 7BF
 T 01604 603030
 E chrisharp@CS2.co.uk

PROJECT:
**REAR GARDEN RETAINING WALL,
 20 MARKET PLACE, CHIPPING
 NORTON**

TITLE:
LOCATION AND BLOCK PLANS

DRAWN: CS	CHECKED: CL	DATE:
SCALE: AS NOTED @ A3	DRAWING NO. 1057192/E01	REV: A