


EXISTING ELEVATION A  
Scale 1:50

EXTENT OF WALL TO BE REBUILT ONCE THE EXISTING SELF-SEEDING SAPLING HAS BEEN REMOVED, AND THE GROUND DIRECTLY BEHIND THE RETAINING WALL IN THE ENCLOSED GARDEN AREA HAS BEEN RAKED OUT TO A 20° SLOPE TO REDUCE LOAD. FOR FULL DETAILS OF PROPOSED WORKS, SEE MSSRS DAVID SMITH ASSOCIATES DRAWING No. 22\_48588\_01P1

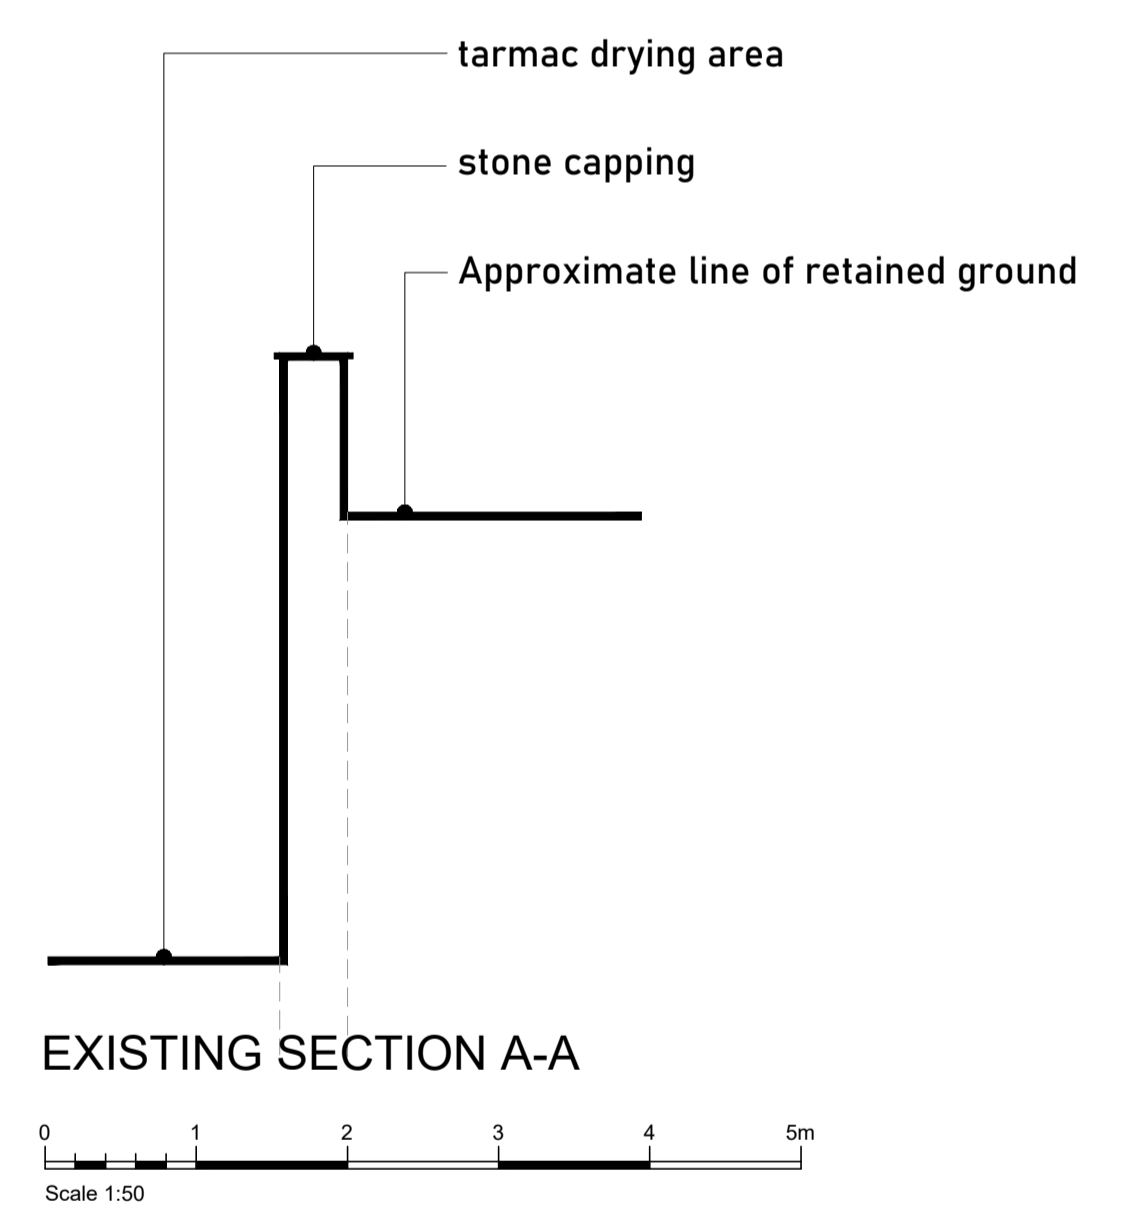

EXISTING SECTION A-A  
Scale 1:50

NEAREST TREE TO THE ONE NEEDING TO BE REMOVED IS 23.4M AWAY

REV A	NEAREST ADJACENT TREE ADDED TO ASSIST ABORICULTURAL ASSESSMENT.	25/10/23	CS
-------	---	----------	----

REV	DESCRIPTION	DATE	INITIAL
STAGE: STAGE 2 - CONCEPT DESIGN			

**CS2** CHARTERED SURVEYORS  
 CS2 4 Bridgewater House, Queensbridge, Northampton, NN4 7BF  
 T 01604 603030  
 E chrishsharp@CS2.co.uk

PROJECT:  
**REAR GARDEN RETAINING WALL, 20 MARKET PLACE, CHIPPING NORTON**  
 TITLE:  
**EXISTING PLAN, SECTION AND ELEVATION OF WALL**

DRAWN: CS	CHECKED: CL	DATE: 27/10/2023
SCALE: AS NOTED @ A1	DRAWING NO. 1057192/E02	REV: A