

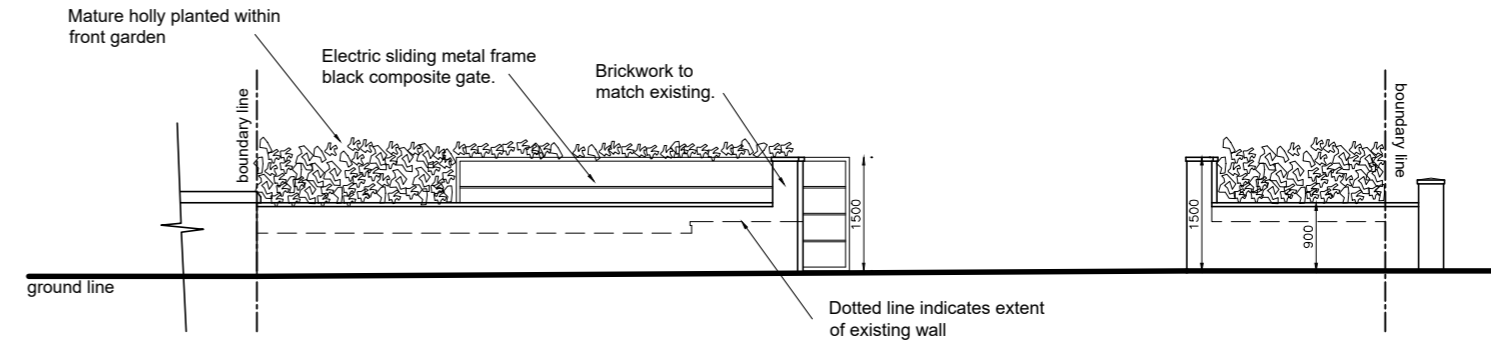




FRONT BOUNDARY WALL ELEVATION

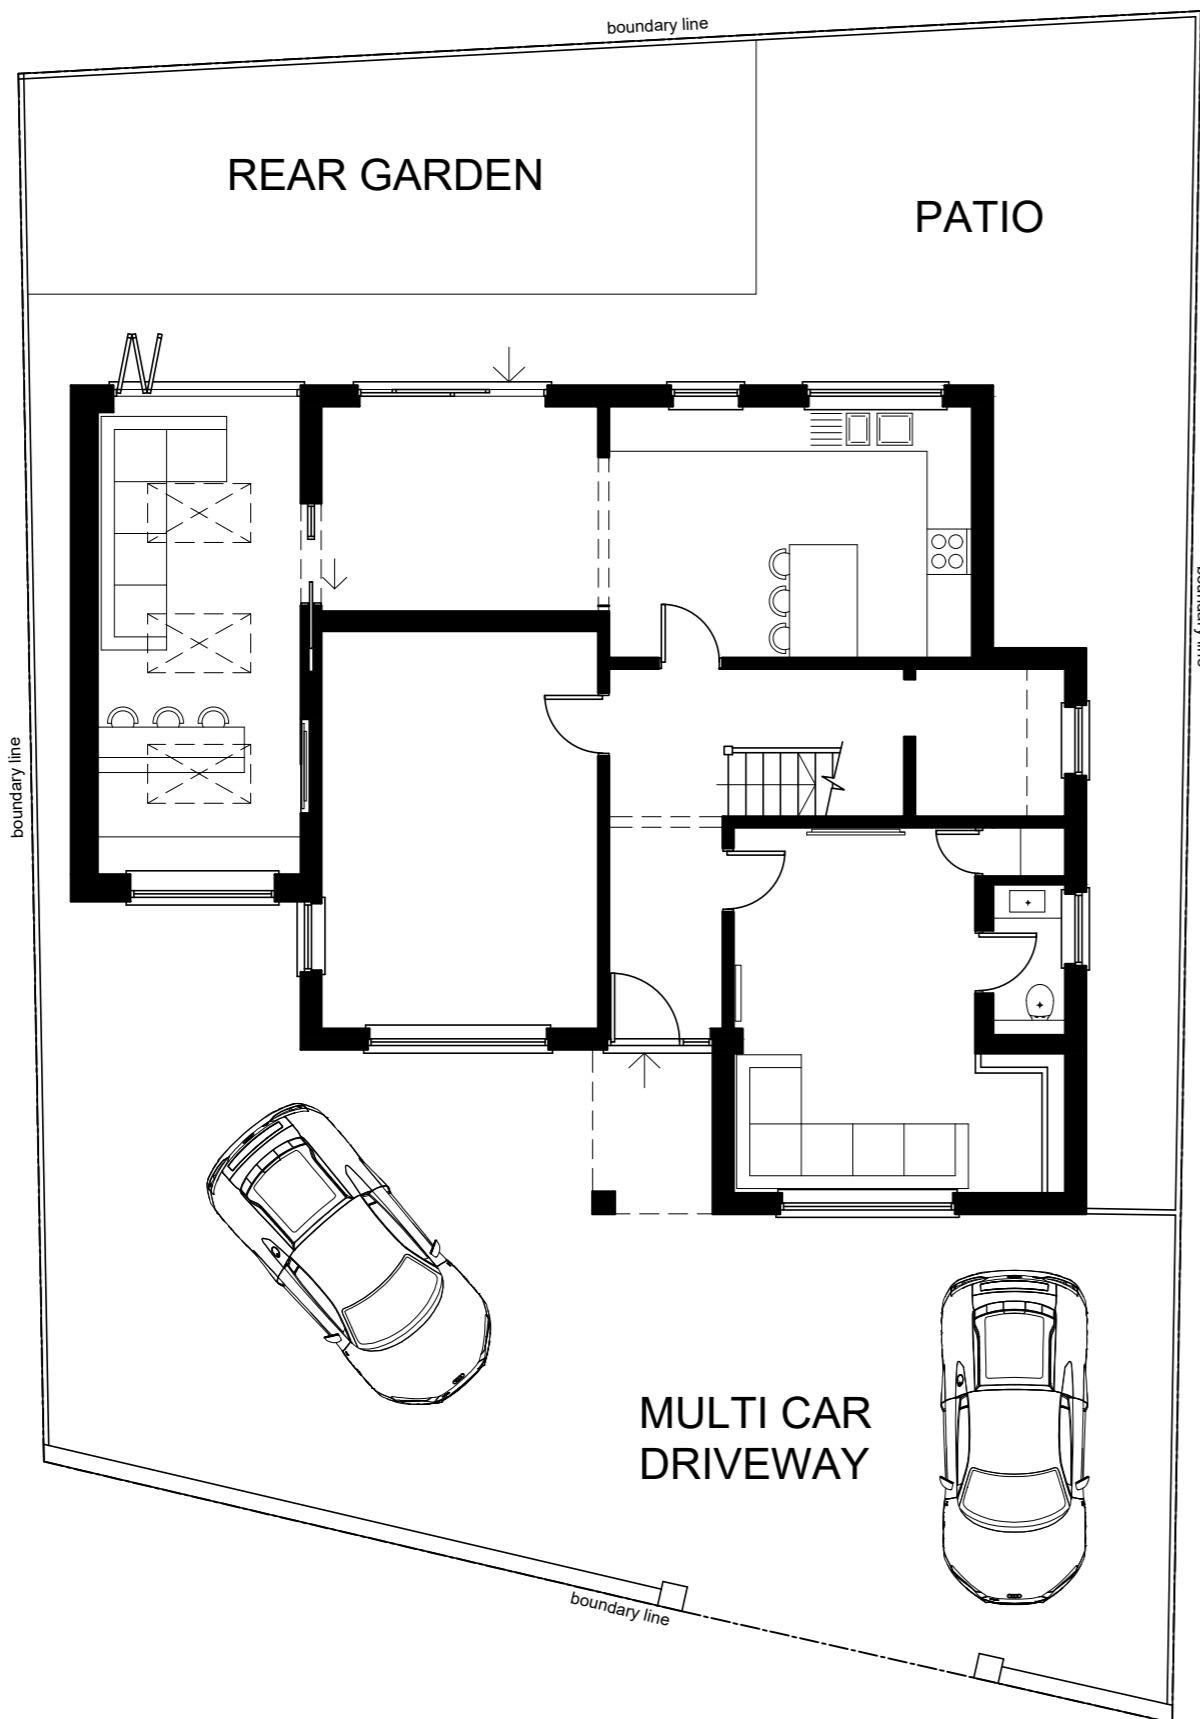


FRONT BOUNDARY WALL ELEVATION

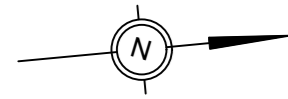

SITE BLOCK PLAN

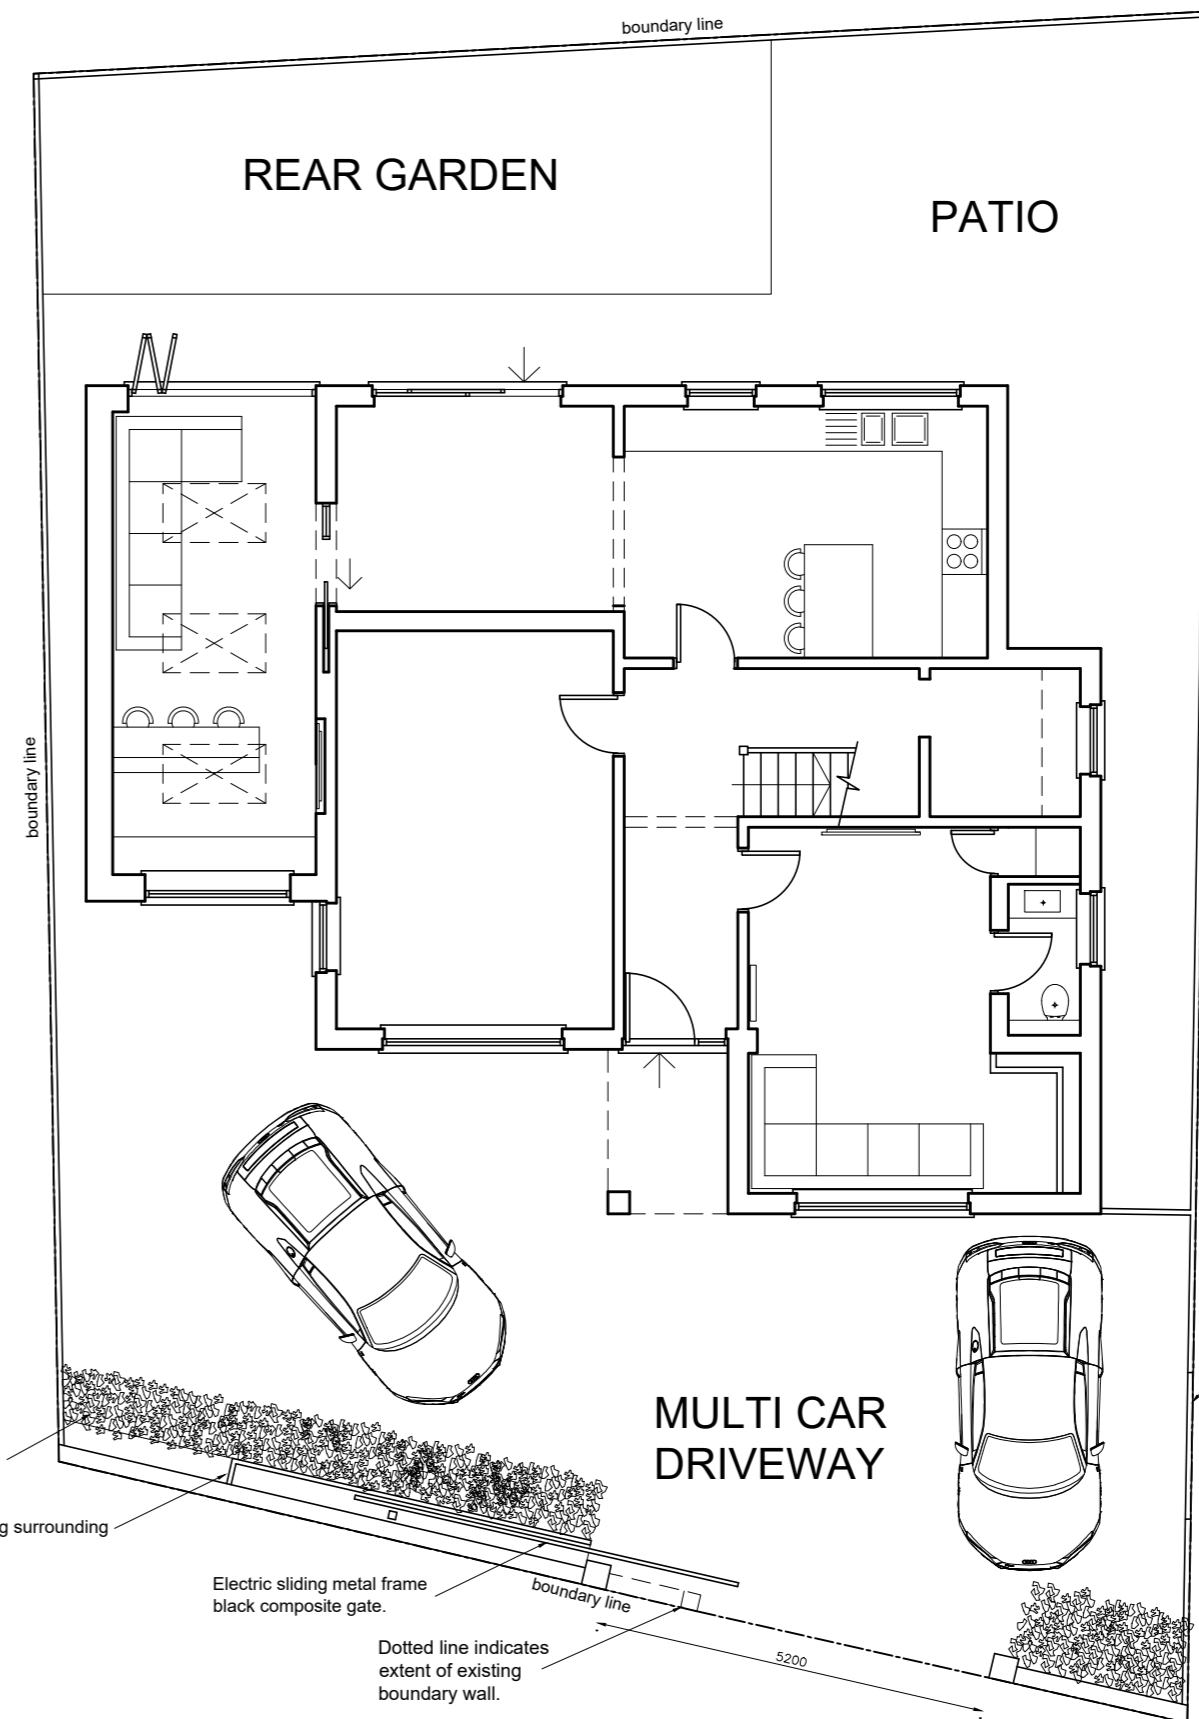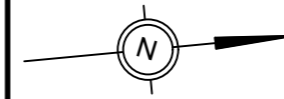

SITE BLOCK PLAN

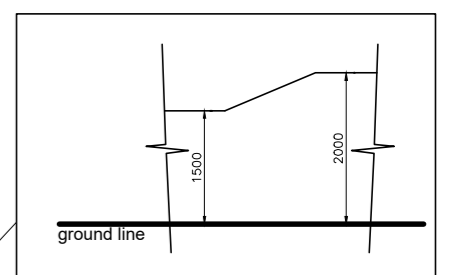

PART RIGHT SIDE FENCE ELEVATION

1:100 scale bar 0 1 2 3 4 5metres

EXISTING SITE BLOCK PLAN & ELEVATION

1:100 scale bar 0 1 2 3 4 5metres

PROPOSED SITE BLOCK PLAN & ELEVATION

<b>RJG</b> Architecture Ltd <small>For All Your Architectural Design Requirements</small>	Project 1C Albany Avenue Eccleston Park Prescot	
	Dep Title <b>Existing &amp; Proposed          Plans &amp; Elevations</b>	
Tel : 07532 341 644 e-mail: info@rjgarchitecture.co.uk	Dep No <b>01580/SK/201</b>	Rev 
<small>1. Typical dimensions to be followed in preference to wall          2. All dimensions to be checked on site          3. This drawing remains the copyright of the architect and          may not be copied without prior consent.</small>	Drawn by O.G.	Scale: 1:100 Date: Oct.'23