
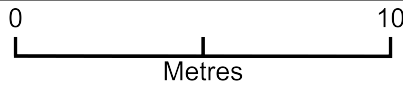


# Block Plan - 3 Lime Road, BS15 3AR

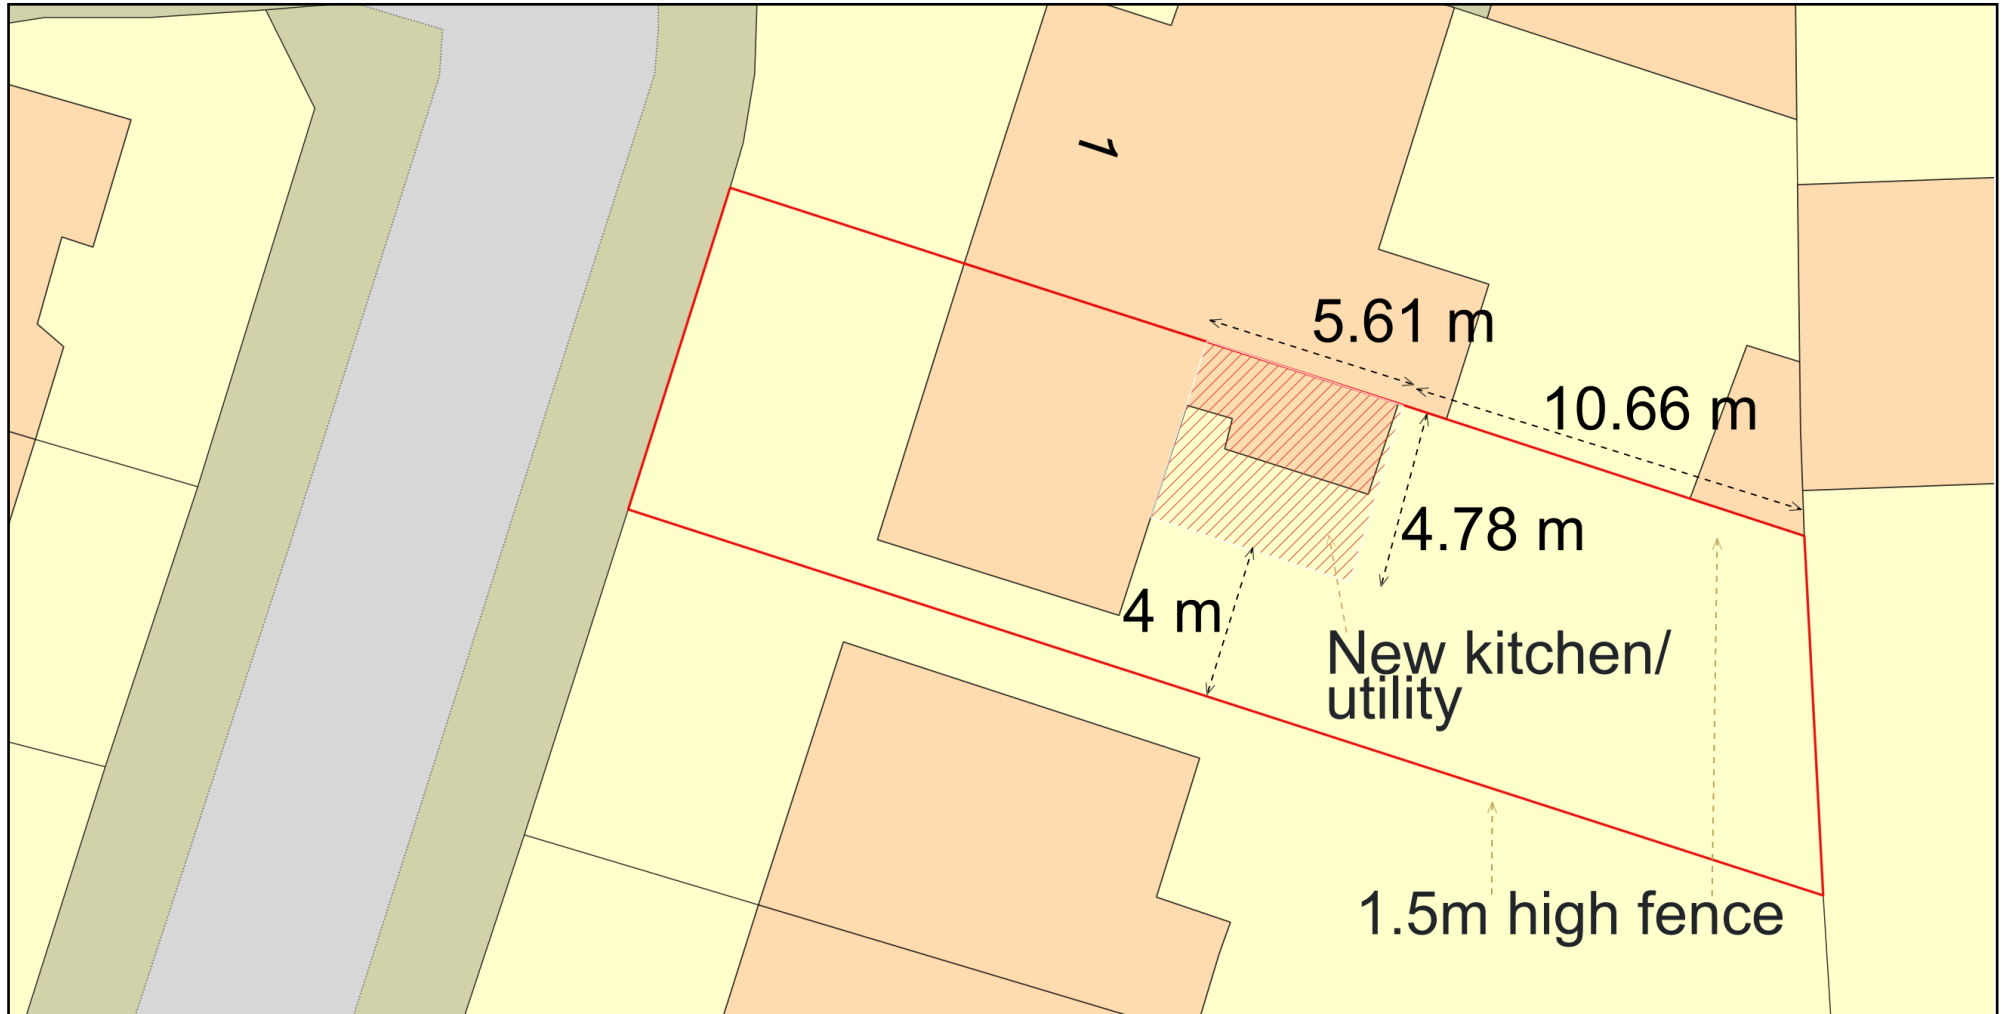

Plan Produced for: Rhys Goddard

Date Produced: 28 Oct 2023

Plan Reference Number: TQRQM23301075721986

Scale: 1:200 @ A4

© Crown copyright and database rights 2023 OS 100042766