

Willis & Co.

Chartered Town Planners
30 The Causeway, Chippenham, Wiltshire, SN15 3DB.
Telephone: 01249 444975 Facsimile: 01249 655556
Email: Willisplan@aol.com




Client; Mr J. Payne.
Title; Peopleton Brook Farm, Old Sodbury, South Gloucestershire.

Location Plan

Scale; 1:1250 @ A4 **Date;** September 2023 **Drawing no;** JP-JH-201

This drawing is copyright and may not be reproduced, in whole or part, without the express consent of Willis & Co.
Reproduced from the Ordnance Survey map with the permission of the Controller of Her Majesty's Stationary
Office, Licence Number AL 51841A0001

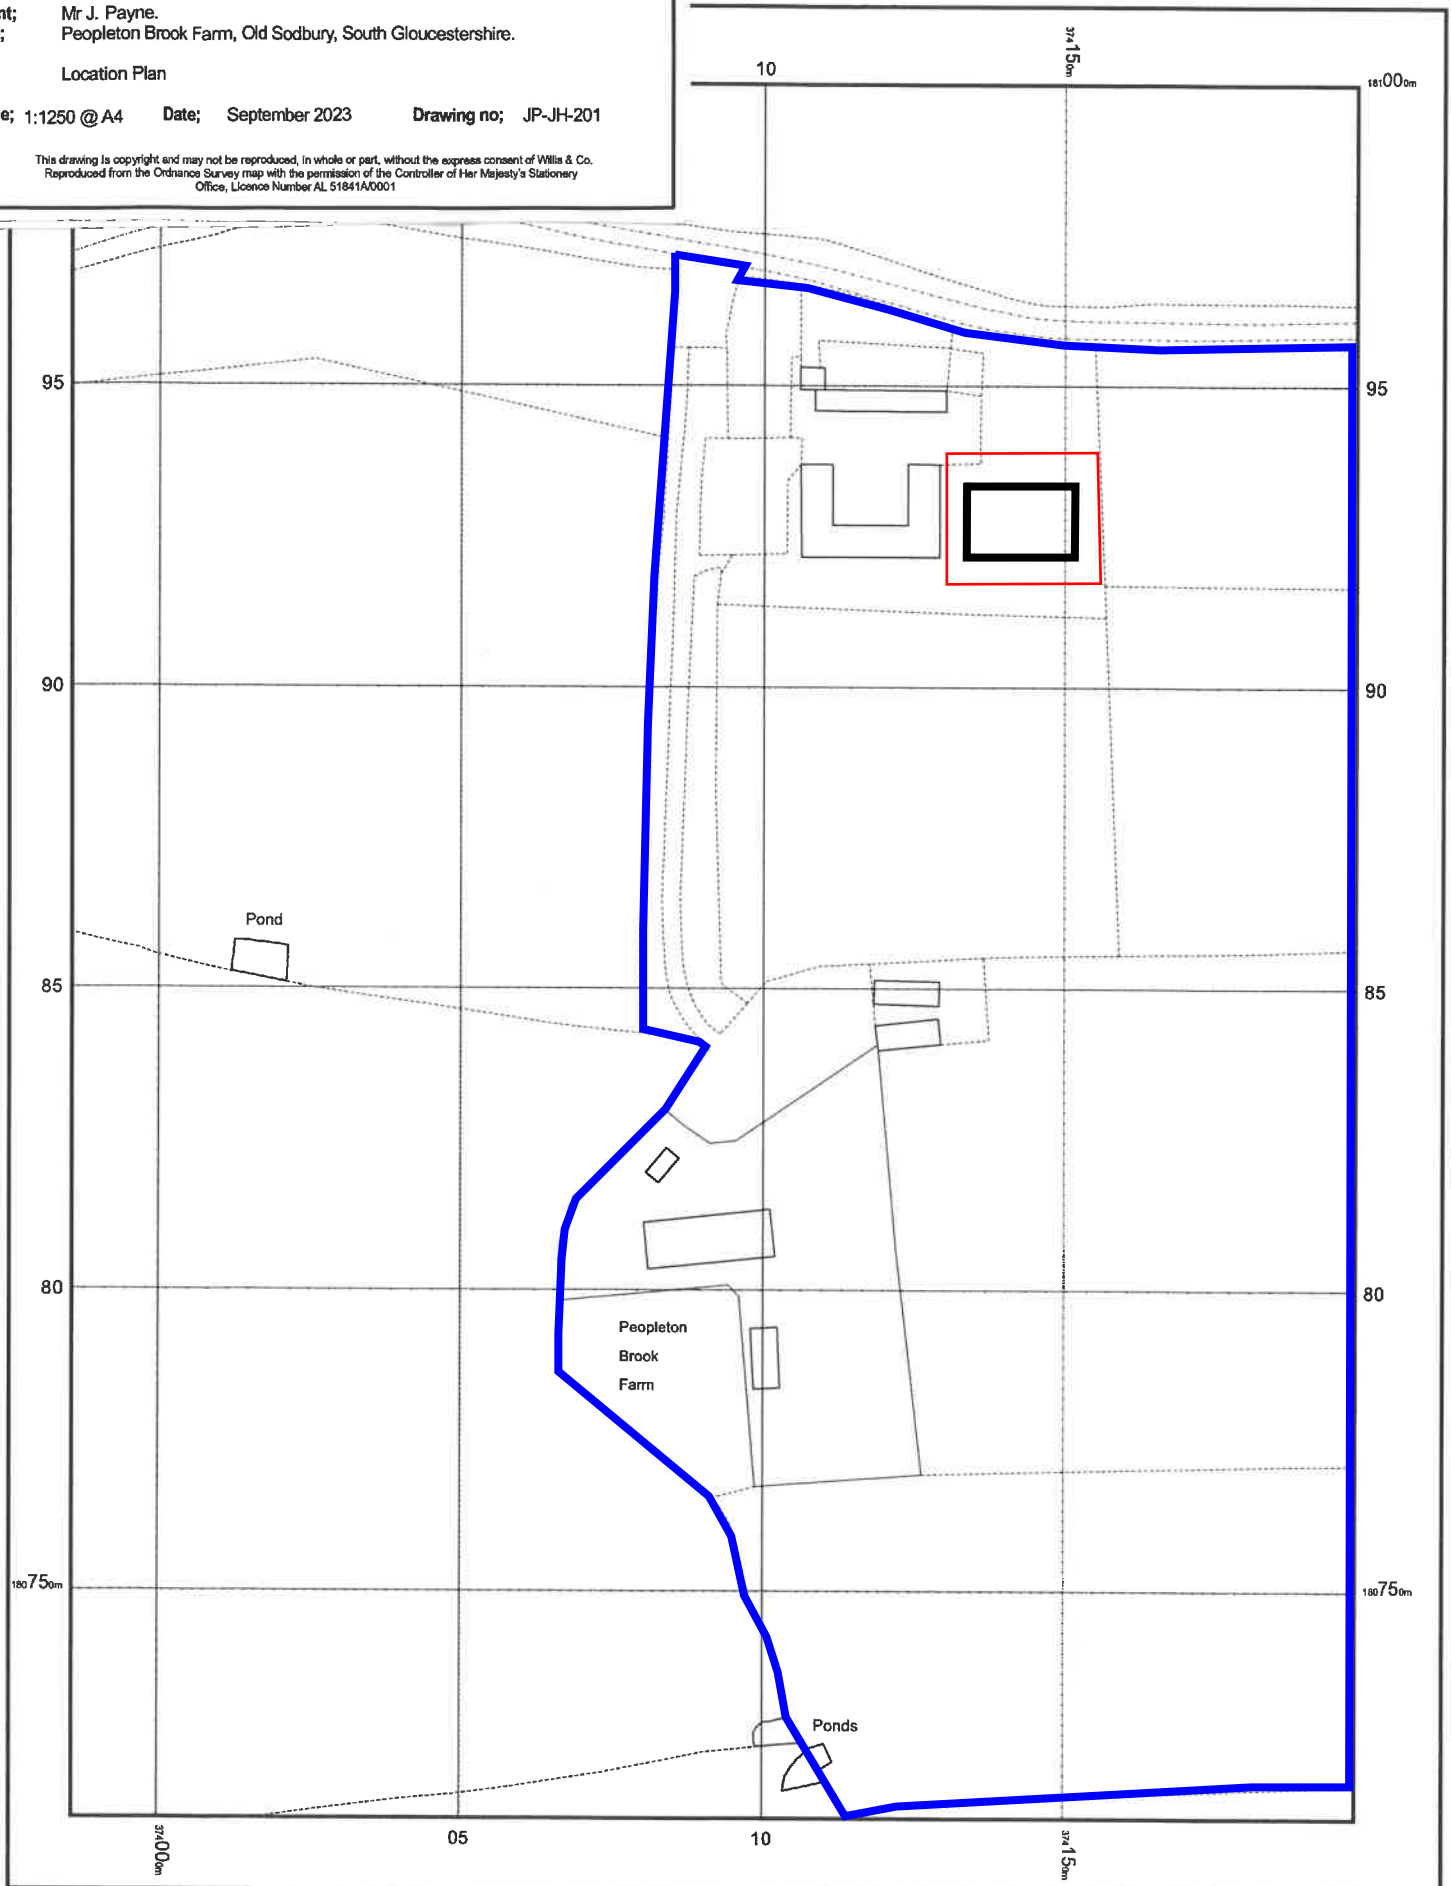

© Crown copyright and database rights 2020 Ordnance Survey 100048957.
The representation of road, track or path is no evidence of a boundary or right of way. The representation of features as lines is no evidence of a property boundary.

50m
Scale 1:1250



Supplied by: www.ukmapcentre.com
Serial No: 191519
Centre Coordinates: 374092, 180856
Production Date: 19/08/2020 14:04:22