


SCALE - 1:1000



### LOCATION PLAN

SCALE: 1 : 1000

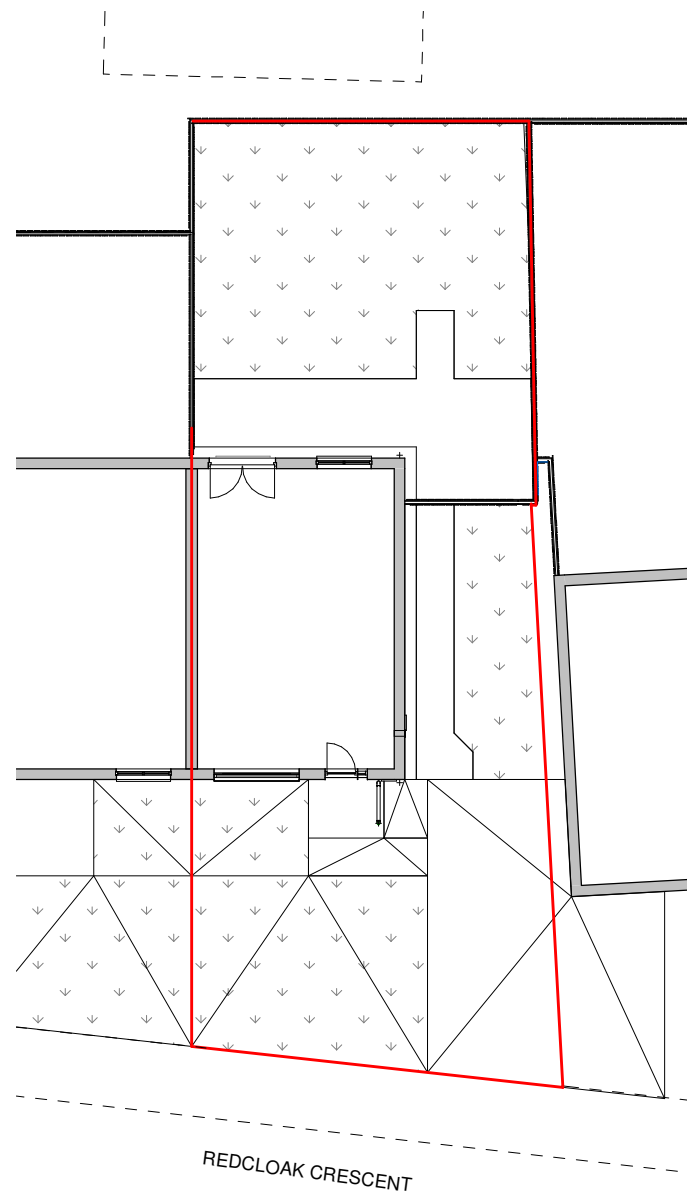

### SITE LAYOUT

SCALE: 1 : 200



SCALE - 1:100



This drawing has been prepared solely for the use of Client Name and there are no representation of any kind made by MACGILLIVRAY ARCHITECTS LIMITED to any party with whom MACGILLIVRAY ARCHITECTS LIMITED has not entered into a contract. This drawing must not be used, reproduced or revised without written permission. This drawing shall not be used for construction purposes until the "CONSTRUCTION" status appears under the Sheet Status. Contractors must only work to figured dimensions which are to be checked on site. Do not scale from hard copy drawings

Registered in Scotland SC656523

DATE	REVISION	REV	DRW	CHK

**MACGILLIVRAY ARCHITECTS**  
 7 Inkbottle Way, Stonehaven,  
 Kincardineshire, AB39 2PD  
 07789962321  
 mark@macgillivrayarchitects.co.uk

Project No. & Name  
**2023013**  
**MR N THOMSON**  
**83 REDCLOAK CRESCENT,**  
**STONEHAVEN, AB39 2XG**

Drawing Title  
**LOCATION PLAN & SITE LAYOUT**

Sheet Status  
**S4 - FOR APPROVALS**

Drawn MM	Date 08.23
Checked	Date
Scale <b>As indicated@ A3</b>	
Drawing No. 2023013-MA-ZZ-DR-A-001	Rev.