




GENERAL NOTES:
 All dimensions to be checked on site.
 If site conditions require any variation from these drawings
 the contractor must seek clearance from this office and
 the local building inspector before proceeding.
 Do not scale. Work to figured dimensions only any apparent
 discrepancies to be reported to this office for clarification.

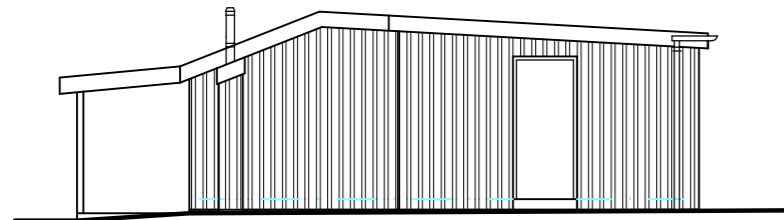


EAST ELEVATION

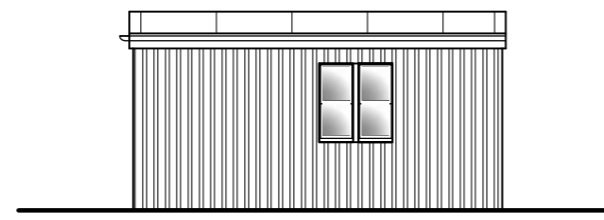


NORTH ELEVATION

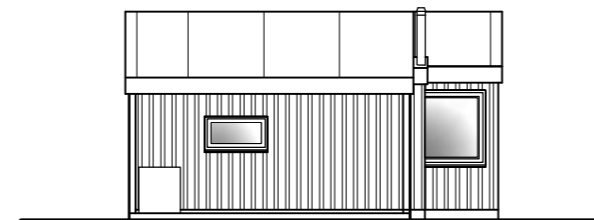


SOUTH ELEVATION

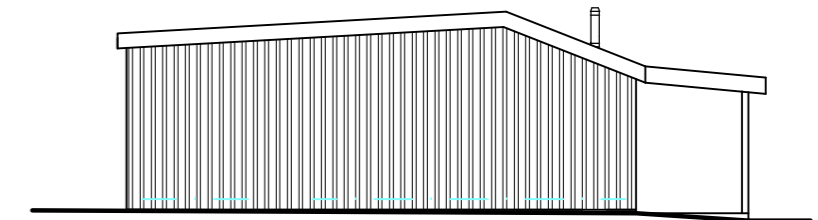

WEST ELEVATION

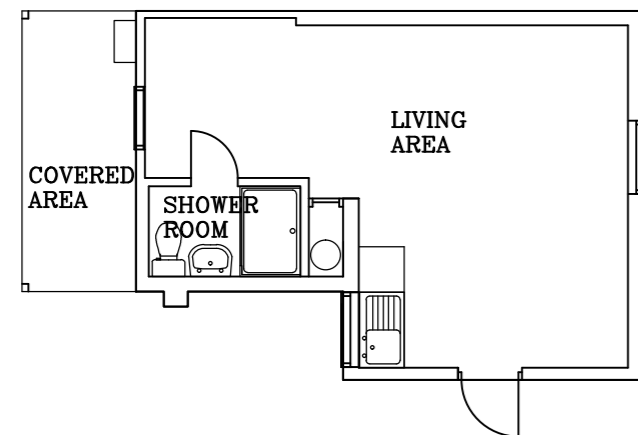

FLOOR PLAN

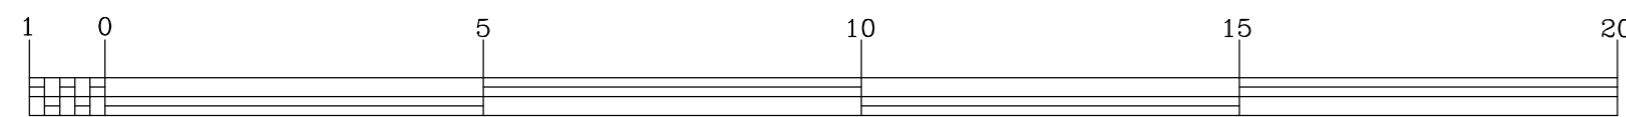

SCALE IN METRES

SCALE = 1:100



IMPORTANT NOTE FOR BUILDER

This drawing should only be used on site if the words "APPROVED DRAWING" have been inserted in the box below. Otherwise discard this copy as it may not contain all information required by the local authorities and contact this office for an updated copy.

PLANNING APPLICATION SUBMISSION

© This drawing is the copyright of the firm of Ronald Hay Architectural Design and can only be used or reproduced with the appropriate authorisation of this office.

PROJECT: HOLIDAY CABIN AT 49 NORTH DEESIDE ROAD KINCARDINE O'NEIL ABERDEENSHIRE				
CLIENT: CRAIGHOUSE PROPERTIES				
DRAWING: PLANNING APPLICATION DRAWING				
SCALE	DATE	DRAWN	DRWG. NO.	REV.
1:100	SEP.23	R. HAY	2305/04	

RONALD HAY M.B.I.A.T.
ARCHITECTURAL
DESIGN

AUCHINTARF
 BRIDGEVIEW ROAD
 ABOYNE
 ABERDEENSHIRE
 AB34 5HB

tel.013398 86170
 fax.013398 86331