



Further Architectural or Engineering Details may be required for construction and site works.
If in doubt ASK!

DO NOT SCALE FROM THESE DRAWINGS. If in doubt ASK! Refer your query back to the Architect or appropriate design team member.

These Drawings are to be read strictly in accordance with any and all other appropriate drawing and specifications associated with the project.

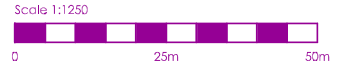

- Site Boundary
- Existing Building

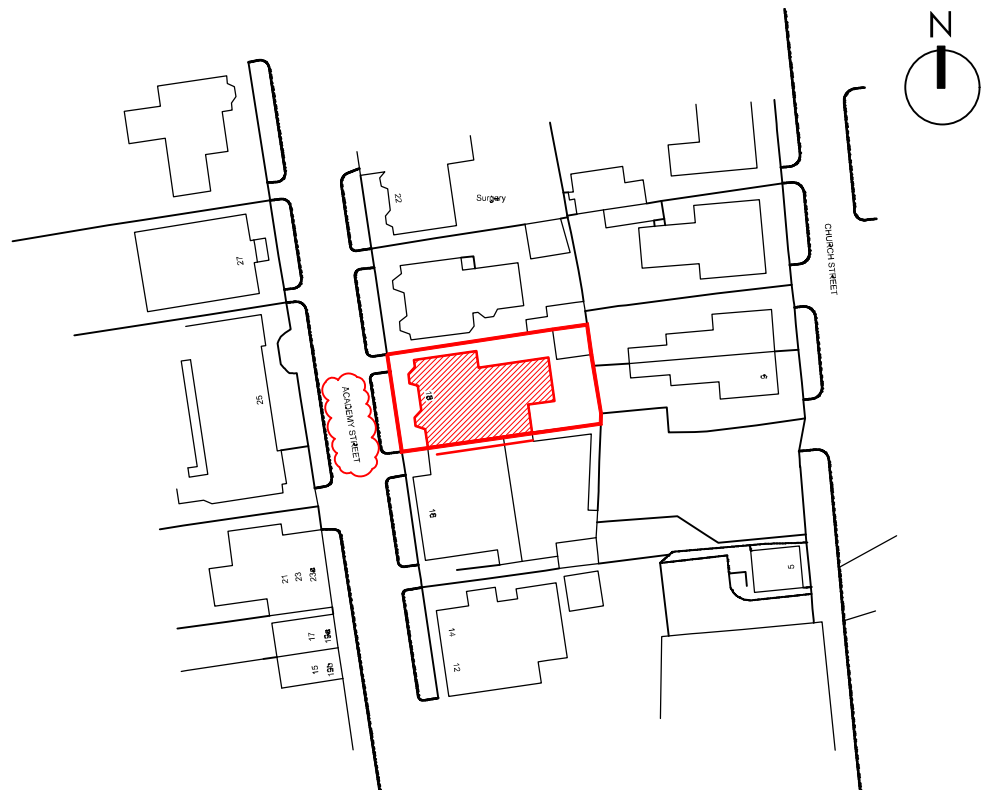

LOCATION PLAN
SCALE 1:1250

PROJECT
Aparthotel Conversion
for Able Property Ltd.
at 18 Academy Street, Coatbridge ML5 3AU
North Lanarkshire

DRAWING TITLE
Location Plan

DRAWING CLASSIFICATION
Planning ONLY

PROJECT TYPE

WORK STAGE

ISSUE

A	Amendment to annotation.	JB	JB	26/10/2023
REV.	DESCRIPTION	DRAWN	CHKD.	DATE

SCALE	SHEET SIZE	No. of SHEETS	SHEET No.	CAD FILE
Various	A4	1	1	

DRAWING NUMBER
23-042-PL 101-A

Copyright Block Architects Ltd. All rights reserved 2022



Tel: 01698 652630 Email: admin@blockarchitects.co.uk www.blockarchitects.co.uk

