


Further Architectural or Engineering Details may be required for construction and site works. If in doubt ASK!

DO NOT SCALE FROM THESE DRAWINGS. If in doubt ASK! Refer your query back to the Architect or appropriate design team member.

These Drawings are to be read strictly in accordance with any and all other appropriate drawing and specifications associated with the project.

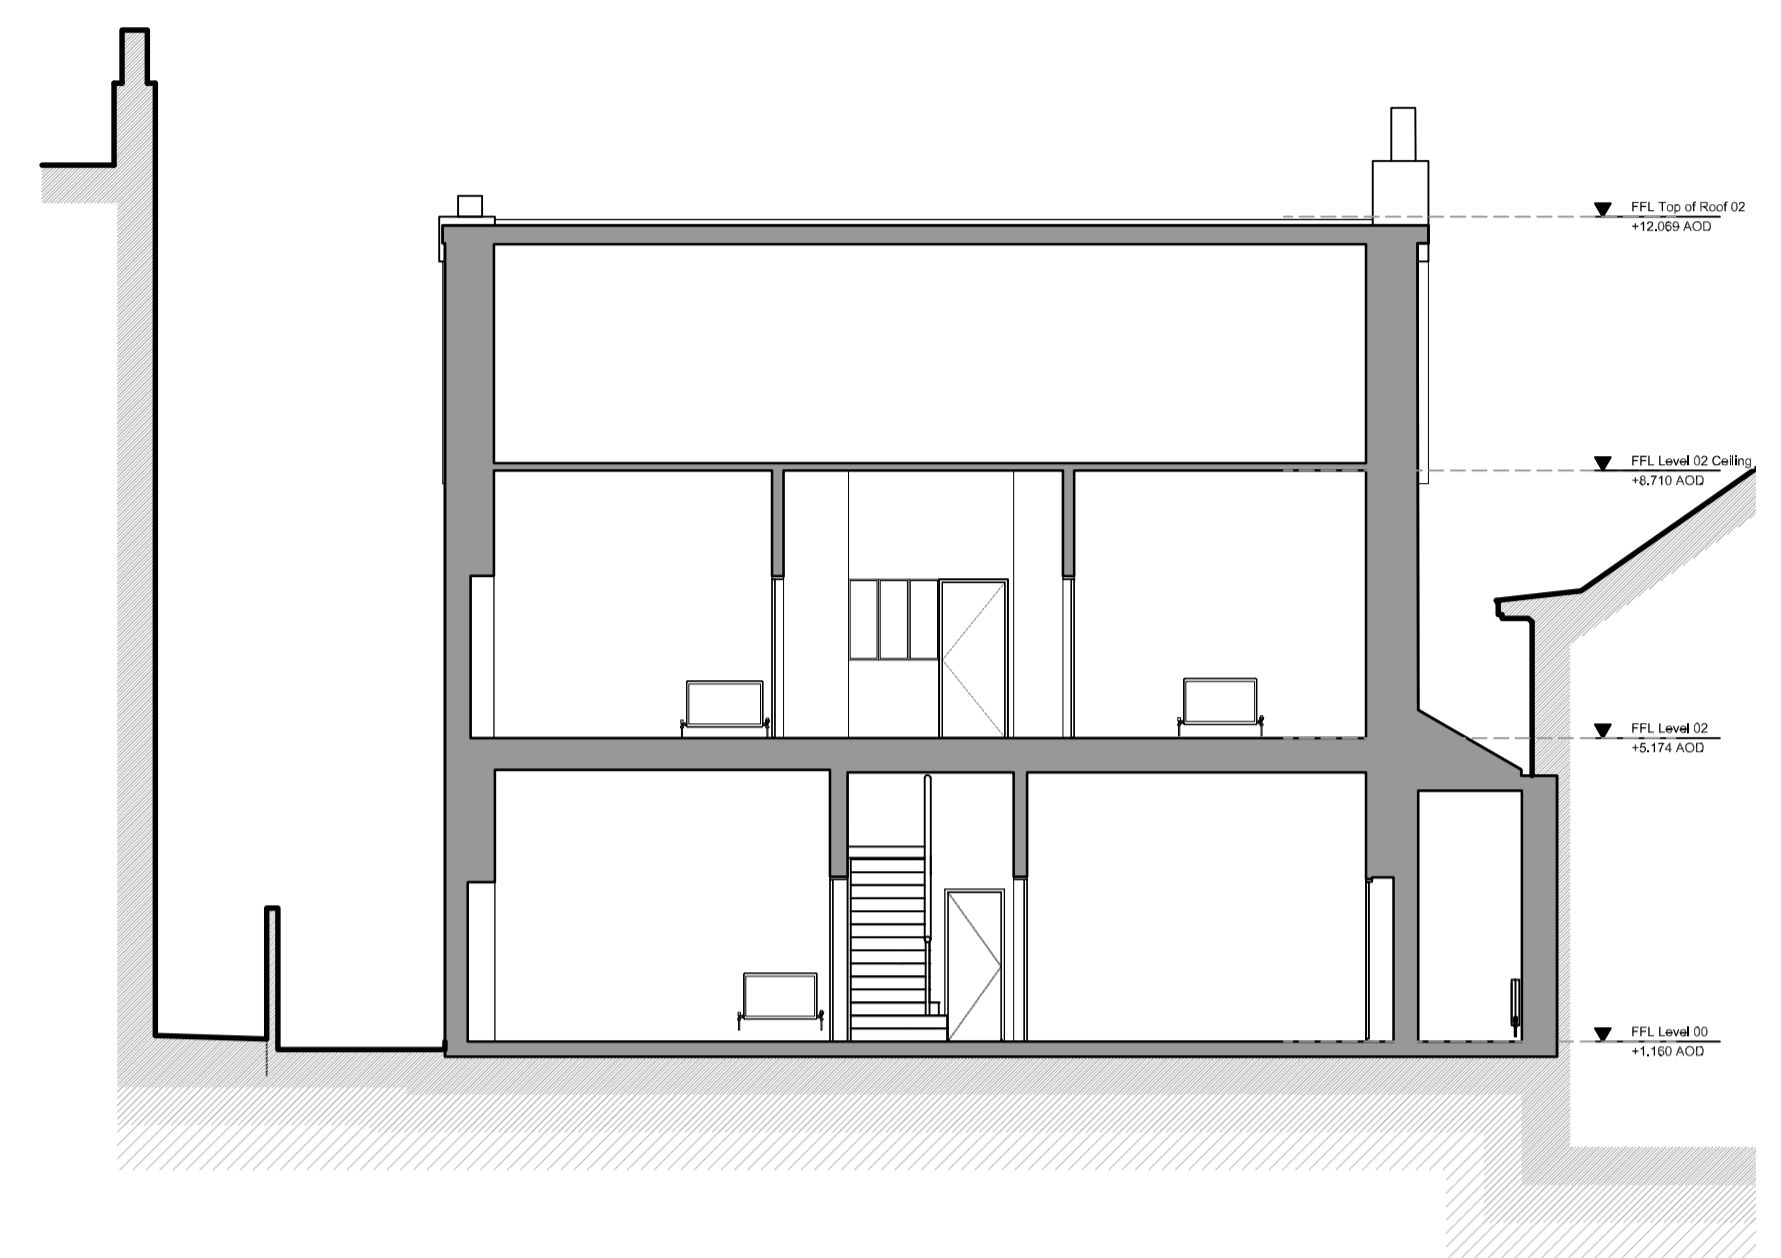

SECTION A-A (as Existing)
SCALE 1:100



SECTION B-B (as Existing)
SCALE 1:100

PROJECT
Aparthotel Conversion
for Able Property Ltd.
at 18 Academy Street, Coatbridge ML5 3AU
North Lanarkshire

DRAWING TITLE
Sections
As Existing

DRAWING CLASSIFICATION
Planning ONLY

PROJECT TYPE

WORK STAGE

ISSUE

REV.	DESCRIPTION	DRAWN	CHKD.	DATE
1st	First Version	JB	JB	03/10/2023

SCALE	SHEET SIZE	No. of SHEETS	SHEET No.	CAD FILE
Varies	A1	1	1	

DRAWING NUMBER
23-042-PL 105-1st

Copyright Block Architects Ltd. All rights reserved 2022

Please consider the environment before printing this drawing