



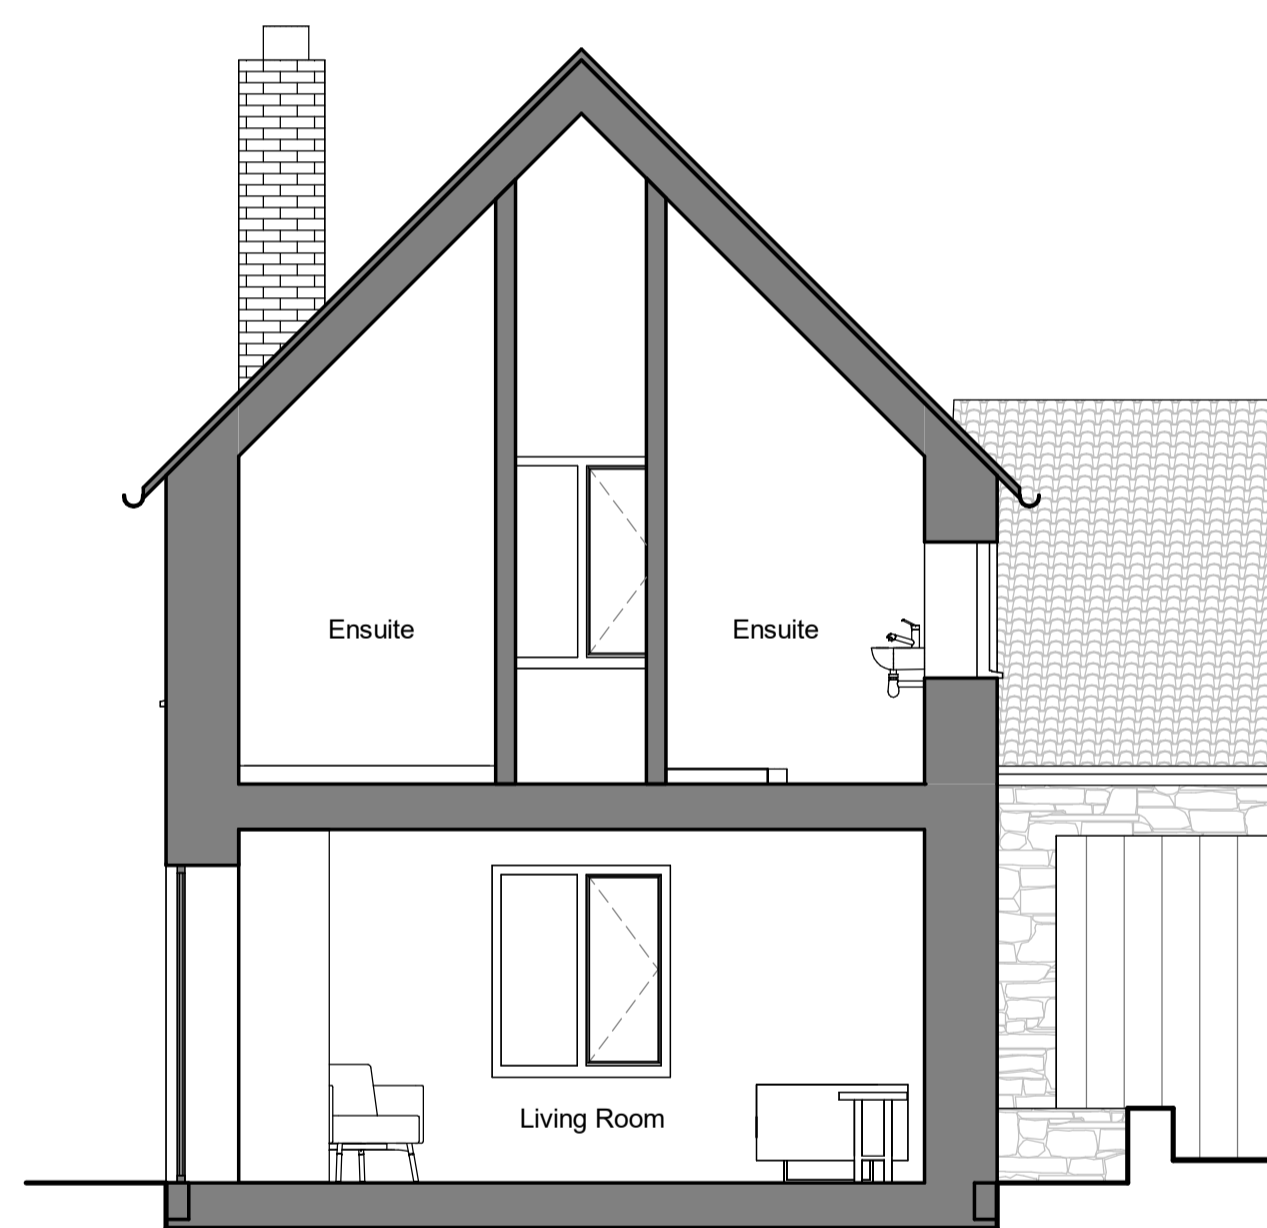


All drawings should be read in conjunction with the entire PL Series drawings. Full details and specifications will be provided following approval of the planning application and through a formal Building Control submission prior to commencement of site works & construction.

Existing
Proposed

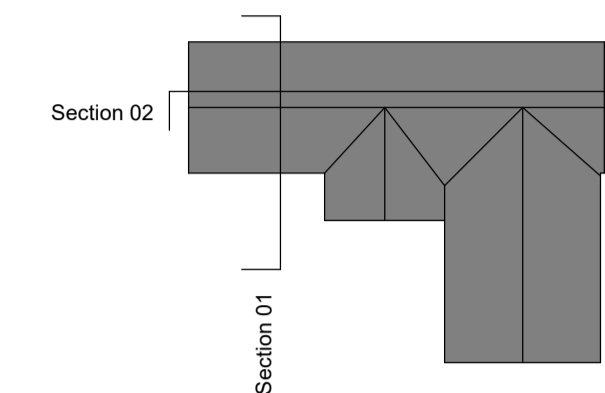

Existing Section 01

1 : 50

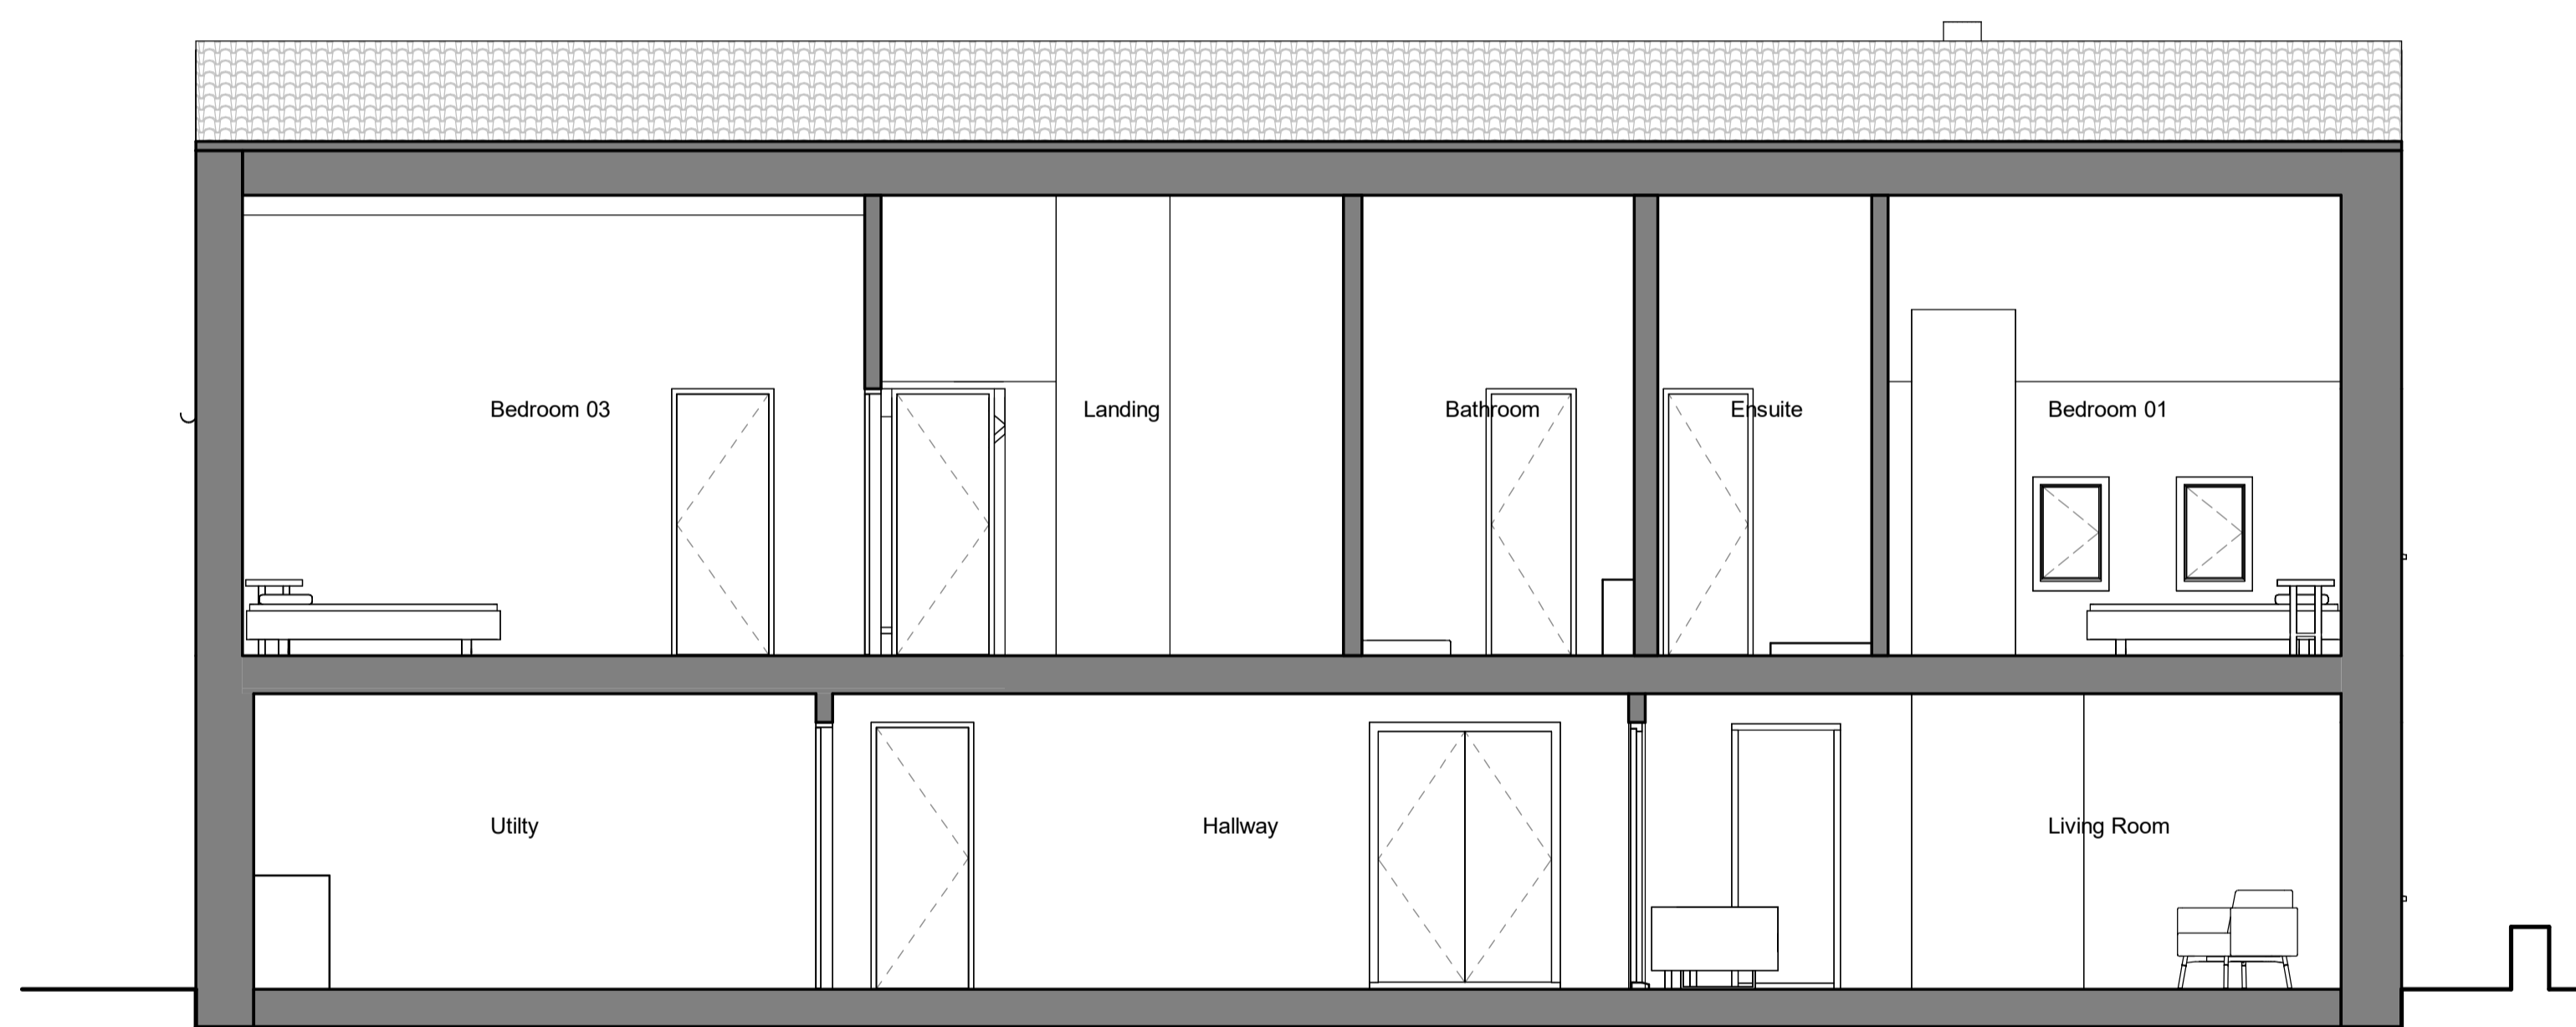

Existing Section 02

1 : 50

P3	Issued for Planning	04/10/23	DA
P2	Updated draft issue to client	03/10/23	DA
P1	Draft issue to client	27/09/23	DA
Rev	Description	Date	By

peakarchitects

www.peakarchitects.co.uk

Project
696-2023
The Barn, Carlton-in-Lindrick

Client
Sam and Megan Robinson

Drawing
696-PKA-XX-XX-DR-A-PL103
Existing Sections

Revision	P3	Date Created	27/09/23
Suitability	S4	Scale	1 : 50 @ A1
Drawn By	OG	Checked By	DA

PLANNING