


Proposed timber home office, max roof height 2.5m

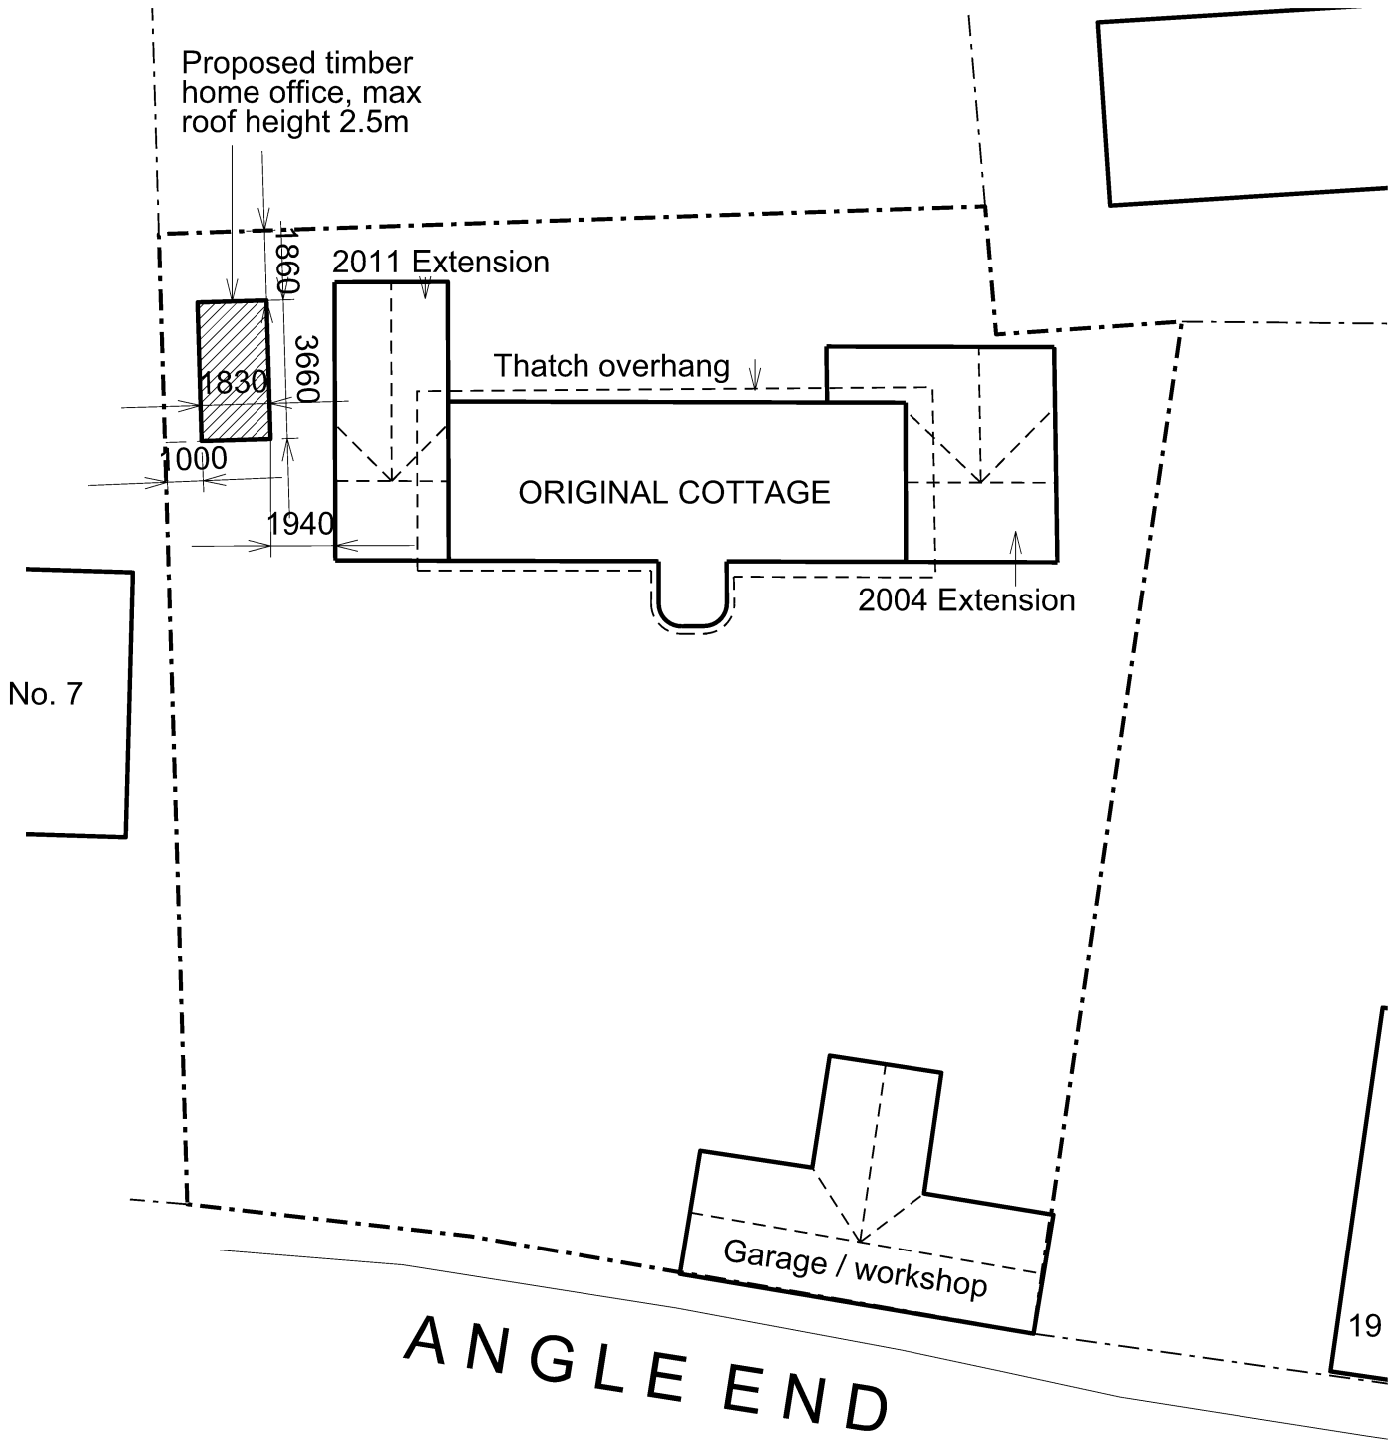

SCALE



Emma Adams ARCHITECT
 School House, Church Street, Great Wilbraham,
 CAMBRIDGE CB21 5JQ
 Tel/Fax: 01223 881609 www.emma-adams.co.uk
 E-mail: mail@emma-adams.co.uk

Job:
 15 ANGLE END
 GREAT WILBRAHAM
 Client: MR A RYAN

Scale: 1:200 @ A4	Date: OCT 2023	Drawn by: EA	CAD Design File: -	Plot File: -
----------------------	-------------------	-----------------	-----------------------	-----------------

Drawing Title:
 LOCATION PLAN OF
 PROPOSED HOME OFFICE

Rev:
15AE/ 02



emma
 ADAMS
 architect

Never scale dimensions from this drawing. Use written dimensions only. Report any discrepancies. Please ask if in any doubt. Always use latest revision of drawing.