


18 NORWOOD WAY: LOCATION PLAN  
SCALE: 1:1250@A3

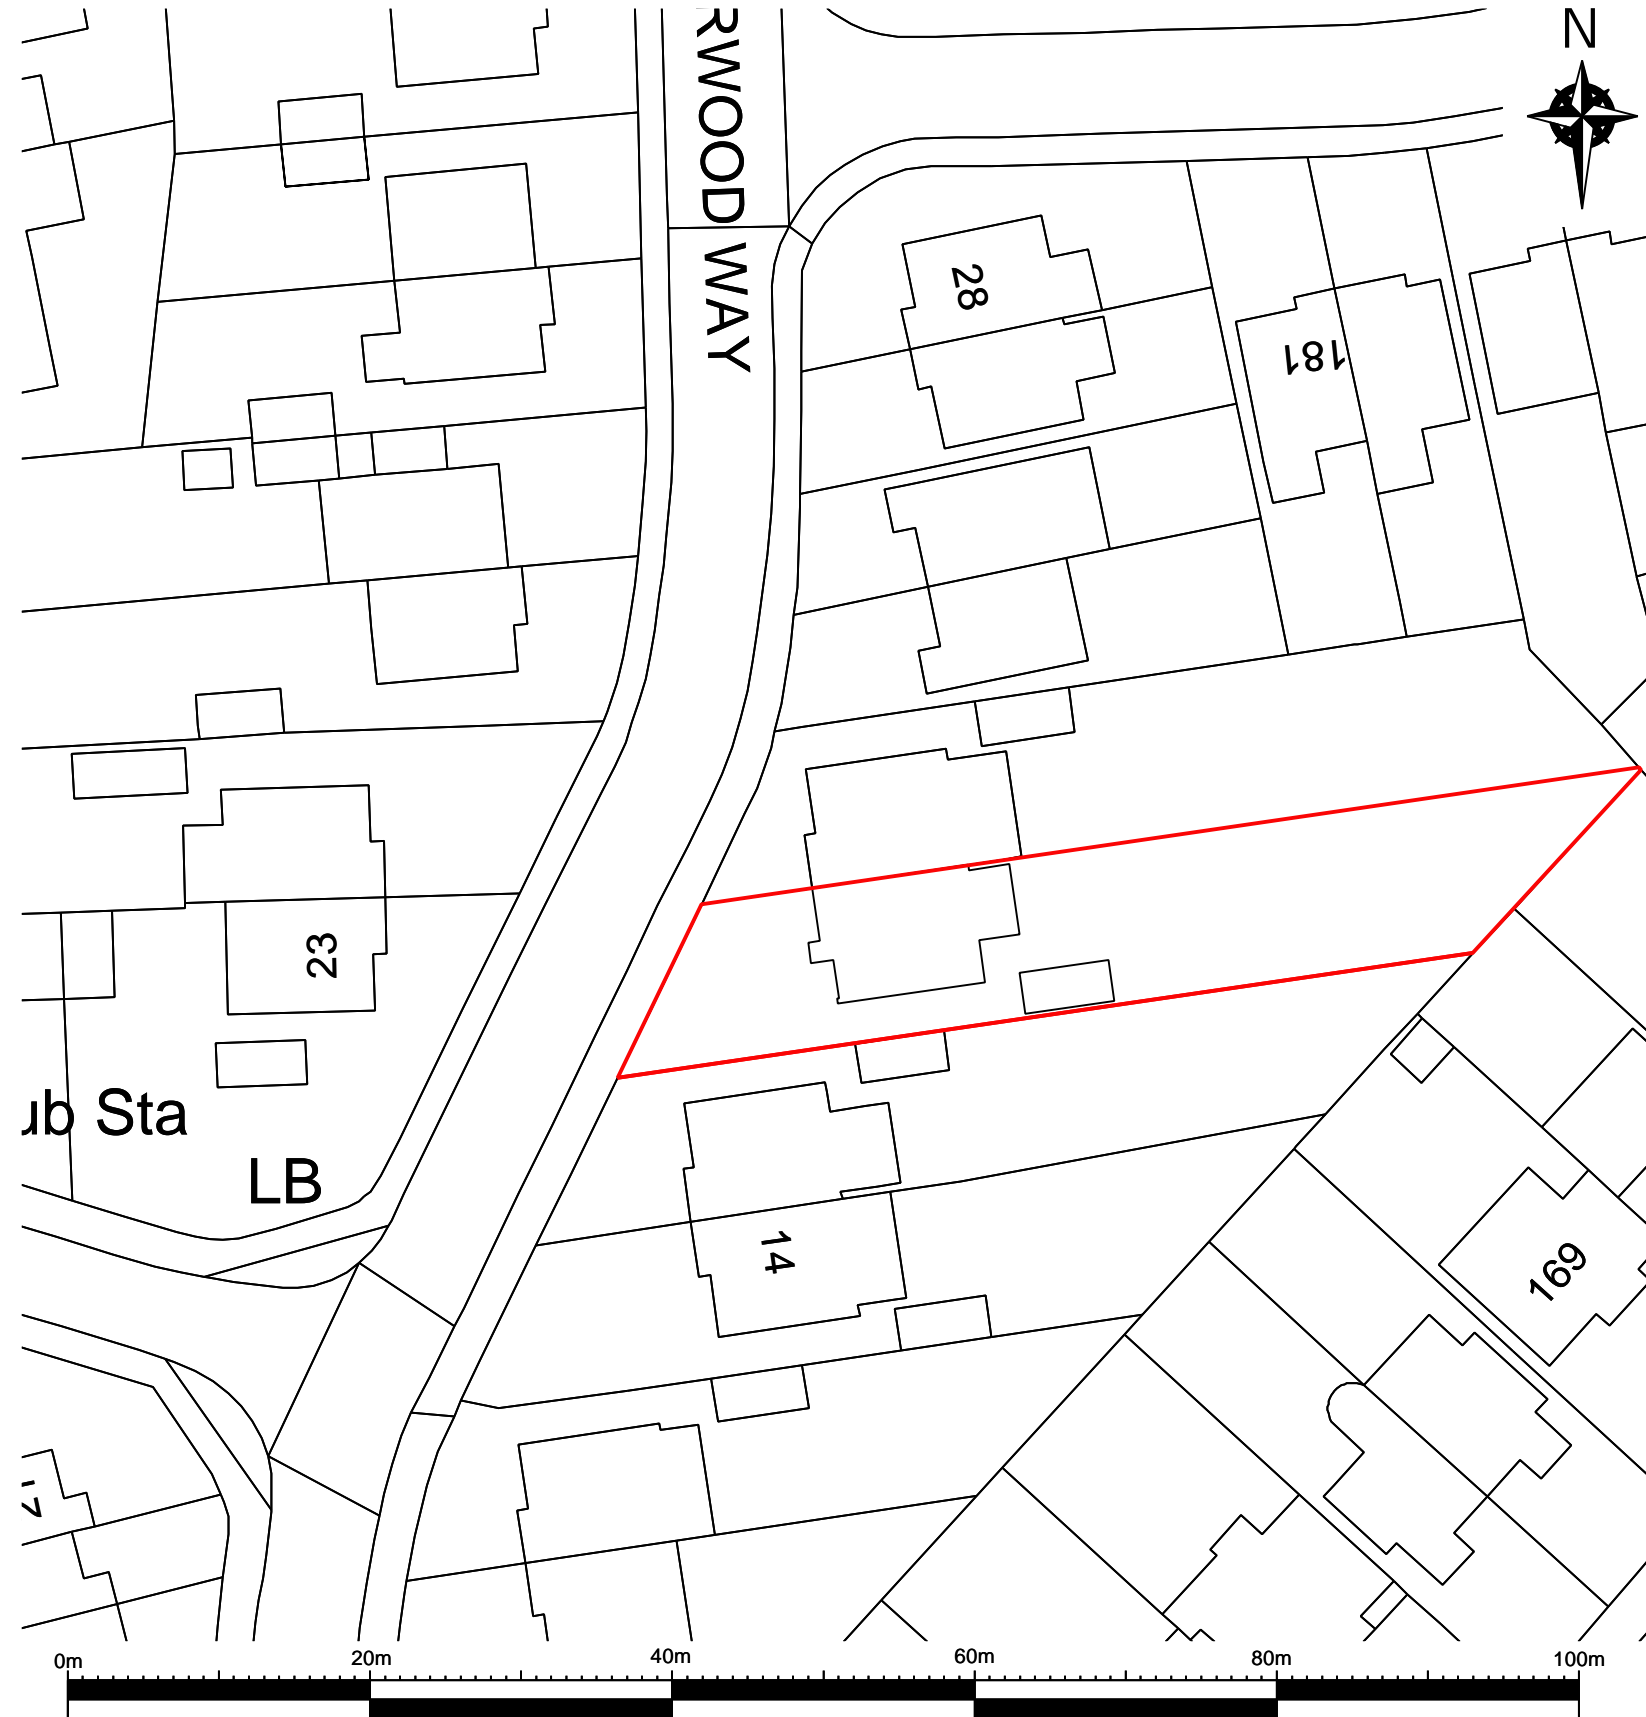

Meters  
18 NORWOOD WAY: BLOCK PLAN  
SCALE: 1:500@A3

REV:	DATE:	DESCRIPTION:
00	20.10.2023	LOCATION AND BLOCK PLAN PRODUCED

PROJECT NAME:  
**NEW ANNEX**

PROJECT NUMBER:  
**9000\_0140**

ADDRESS:  
**18 NORWOOD WAY  
FRINTON ON SEA  
ESSEX**

DRAWING NAME:  
**LOCATION & BLOCK PLAN**

PURPOSE:  
**PLANNING APPLICATION**

DRAWING NUMBER: <b>0140-A-001</b>	REVISION STATUS: <b>00</b>
--------------------------------------	-------------------------------

SCALE: <b>AS SHOWN</b>	STATUS: <b>FOR SUBMISSION</b>
---------------------------	----------------------------------

DATE: <b>20.10.2023</b>	DRAWN: <b>B.ANN</b>	ISSUED: <b>B.ANN</b>
----------------------------	------------------------	-------------------------

