


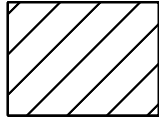


2 RUBY FIELDS: PROPOSED OUTLINE PLAN
 SCALE: 1:200@A3

LEGEND

-  EXISTING PROPERTY TO BE RETAINED
-  PROPOSED BUILDING WORKS OUTLINE
-  EXISTING STRUCTURE TO BE DEMOLISHED

SCALE: 1:200 (meters)

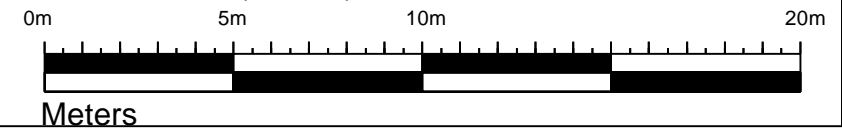

REV:	DATE:	DESCRIPTION:
00	21.10.2023	PROPOSED OUTLINE PLAN PRODUCED

PROJECT NAME:
GARAGE CONVERSION

PROJECT NUMBER:
 9000_0139

ADDRESS:
**2 RUBY FIELDS
 WEELEY
 ESSEX**

DRAWING NAME:
LOCATION & BLOCK PLAN

PURPOSE:
PLANNING APPLICATION

DRAWING NUMBER: 0139-A-001	REVISION STATUS: 00
-------------------------------	------------------------

SCALE: AS SHOWN	STATUS: FOR SUBMISSION
--------------------	---------------------------

DATE: 16.10.2023	DRAWN: B.ANN	ISSUED: B.ANN
---------------------	-----------------	------------------