



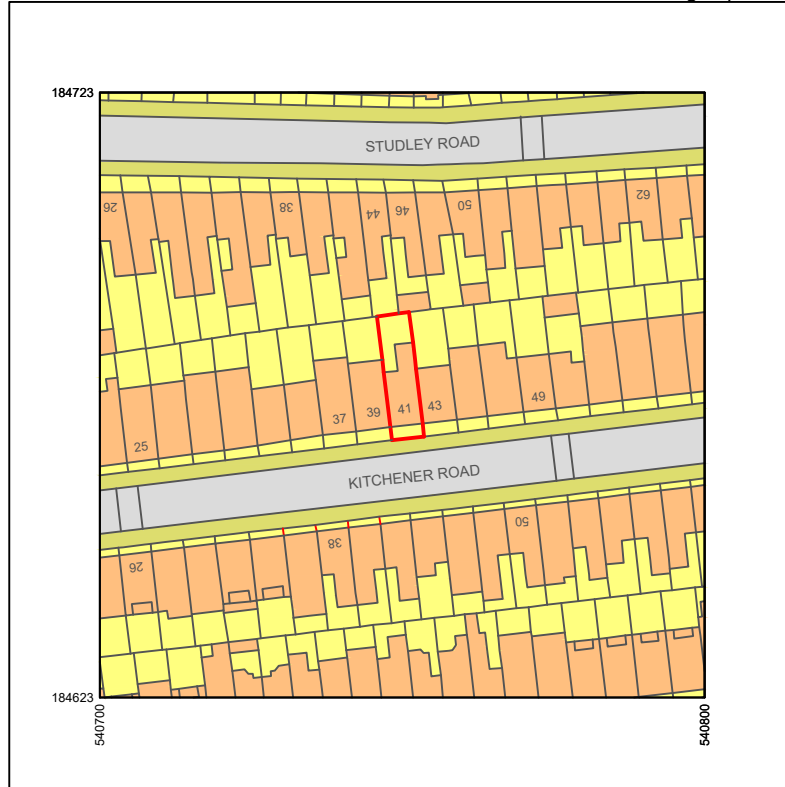

01856 898 022
www.UKPlanningMaps.com

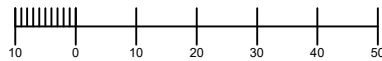

Produced on 22 October 2023 from the Ordnance Survey National Geographic Database and incorporating surveyed revision available at this date.
This map shows the area bounded by 540700 184623, 540800 184623, 540800 184723, 540700 184723, 540700 184623
Crown copyright and database rights 2023 OS 100054135. Supplied by copla ltd trading as UKPlanningMaps.com a licensed Ordnance Survey partner (OS 100054135).
Data licence expires 22 October 2024. Unique plan reference: v1e/1016877/1371513



REFERENCE	NOTES: ALL DIMENSIONS TO BE CHECKED ON SITE PRIOR TO COMMENCEMENT OF WORKS. BEFORE BUILDING WORKS COMMENCES IT IS THE RESPONSIBILITY OF THE BUILDER OR OWNER TO SERVE PARTY WALL NOTICE. CLIENT TO ENSURE ALL OF THE CONTRACTORS' WORK ON SITE TO COMPLY WITH AND MEET APPROVAL OF THE RELEVANT BRITISH STANDARDS AND LOCAL AUTHORITY INCLUDING PLANNING AND BUILDING CONTROL DEPARTMENTS.	CONSULTANT: TECH ENGINEERING (UK) LTD. UNIT 4, 46 ILFORD LANE. ILFORD. IG1 2JY Ph: 020 8478 8840, Mob: 078 8885 0200 tech.engineering@yahoo.co.uk	DRAWN GM	CLIENT/PROJECT 41 KITCHENER ROAD LONDON. E7 8JN	TITLE LOCATION PLAN (EXTENSION)	DRAWING NO: 6M1-08
			CHECKED FH			SCALE: 1:1250 @ A3
					DATE: 14-04-2023	