


184723

STUDLEY ROAD


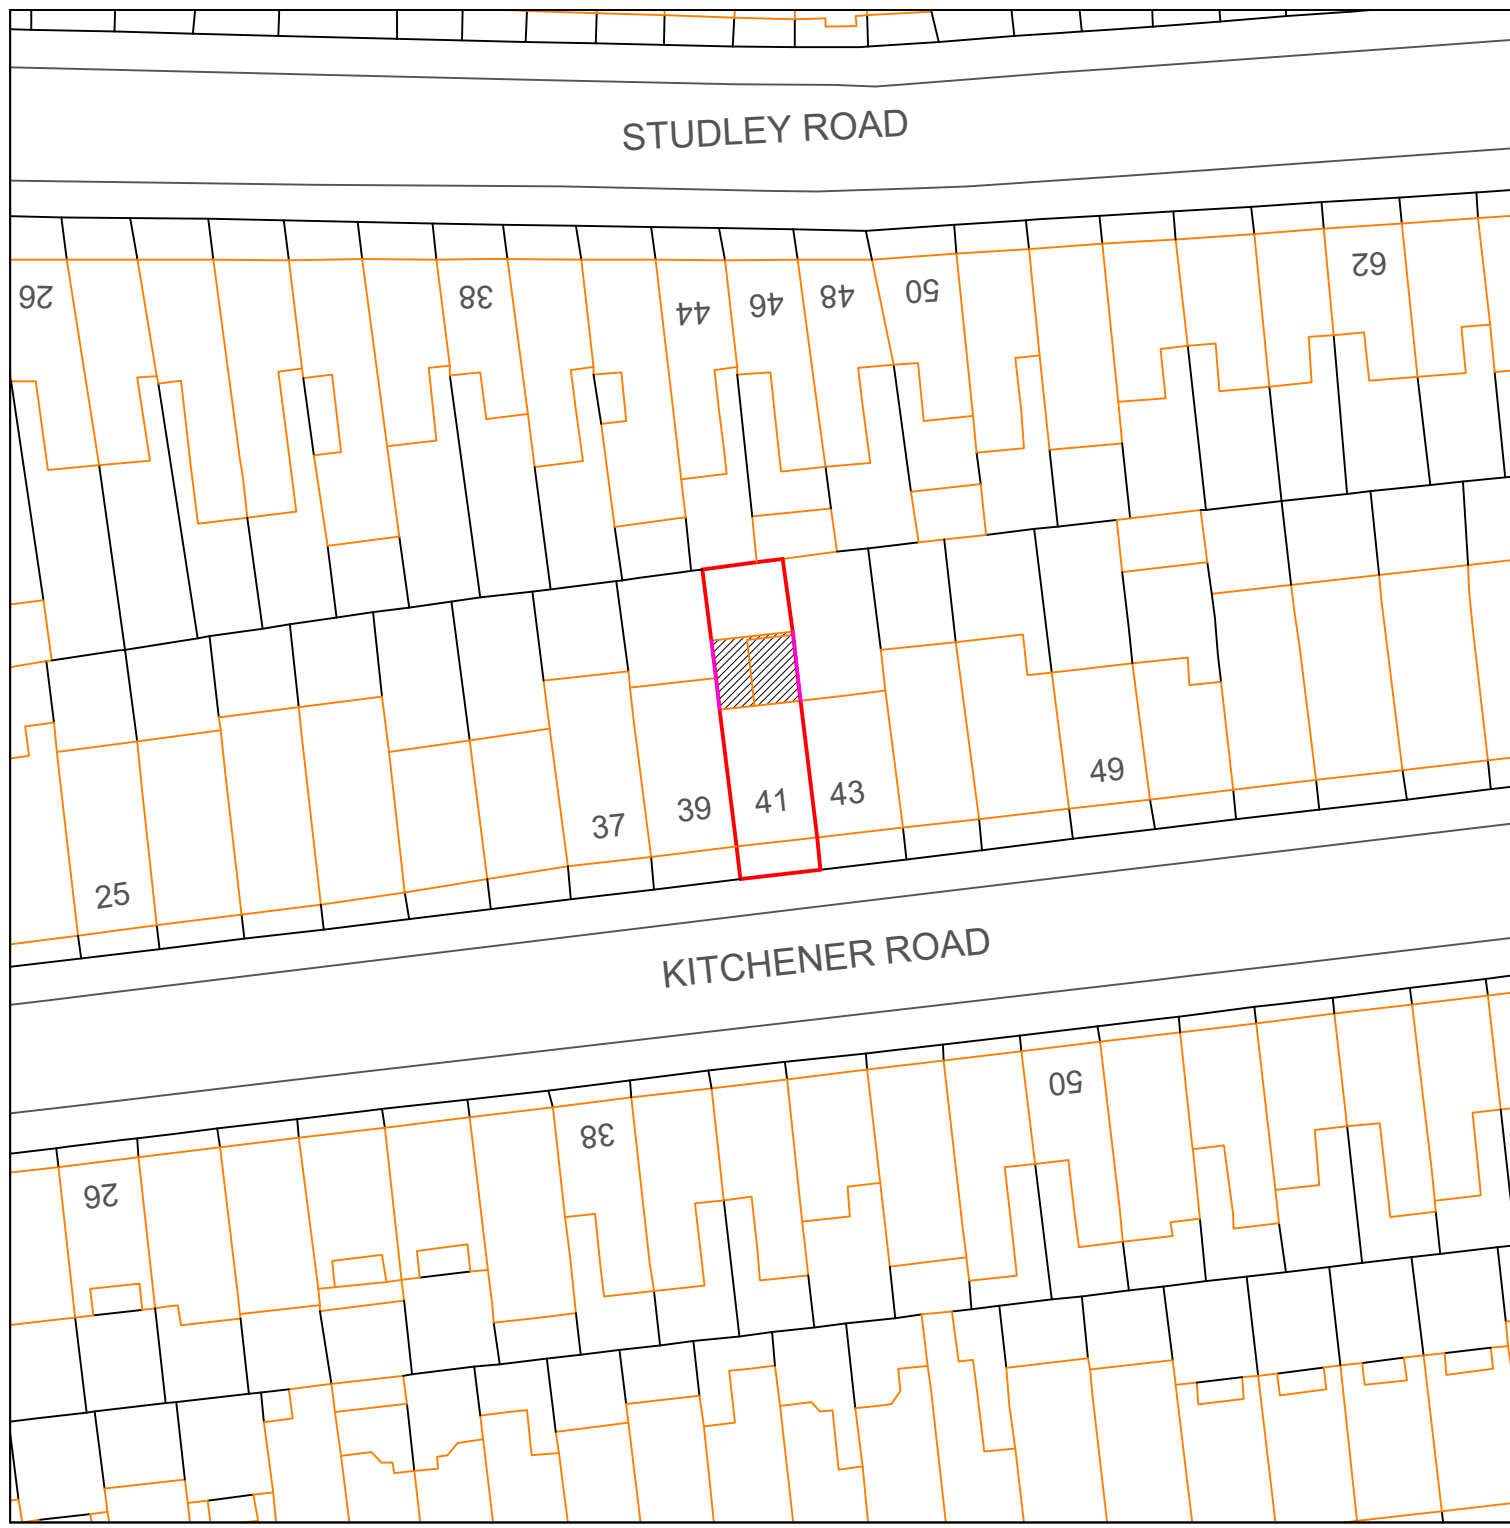


KITCHENER ROAD

184623

540700

540800

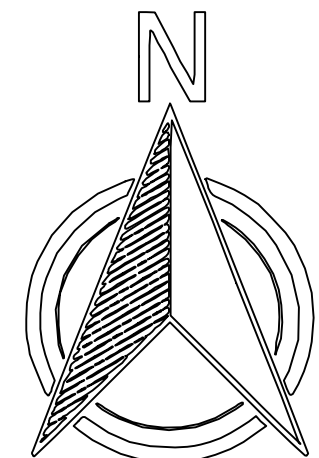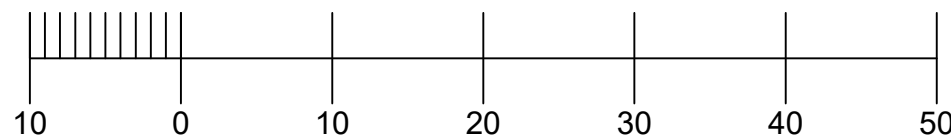

REFERENCE	NOTES:
	ALL DIMENSIONS TO BE CHECKED ON SITE PRIOR TO COMMENCEMENT OF WORKS.
	BEFORE BUILDING WORKS COMMENCES IT IS THE RESPONSIBILITY OF THE BUILDER OR OWNER TO SERVE PARTY WALL NOTICE.
	CLIENT TO ENSURE ALL OF THE CONTRACTORS' WORK ON SITE TO COMPLY WITH AND MEET APPROVAL OF THE RELEVANT BRITISH STANDARDS AND LOCAL AUTHORITY INCLUDING PLANNING AND BUILDING CONTROL DEPARTMENTS.

CONSULTANT: **TECH ENGINEERING (UK) LTD.**
 UNIT 4, 46 ILFORD LANE. ILFORD. IG1 2JY
 Ph: 020 8478 8840, Mob: 078 8885 0200
 tech.engineering@yahoo.co.uk

DRAWN	GM
CHECKED	FH

CLIENT/PROJECT
41 KITCHENER ROAD
LONDON. E7 8JN

TITLE
BLOCK PLAN
(EXTENSION)

DRAWING NO:	6M1-07
SCALE:	1:500 @ A3
DATE:	14-04-2023