




ReQuestAPlan  
 Map Number: TOR023256182366833  
 Map Date: 26/10/2023  
 Map Scale: 1:1250  
 Map Projection: UTM  
 Map Datum: WGS84  
 Map Contour Interval: 1m  
 Map Contour Interval: 1m

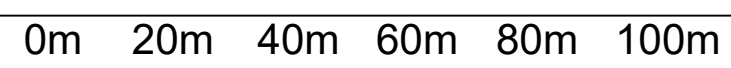


1:1250

# SITE LOCATION PLAN

**NOTES:**

**DISCLAIMER:**  
 ALL DIMENSIONS IN MM UNLESS OTHERWISE STATED.  
 CONTRACTORS TO CONFIRM ALL DIMENSIONS ON SITE. ALL DRAWINGS MUST BE READ IN CONJUNCTION WITH THE ARCHITECT'S DRAWINGS.

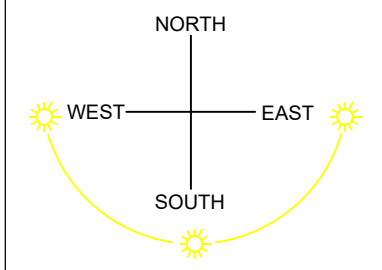

**ARCHIMEDES DESIGN LTD**  
 64 ST GEORGES ROAD  
 ESSEX  
 1G1 3PQ  
 Tel. +44 (0) 7889 415 063  
 EMAIL: archimedesdesignltd@gmail.com

Rev	Date	Details Of Issue	Initials

**Status**  
 Planning

**Site Address:**  
 14 Hilda Road,  
 E6 1DB  
 London  
 UK

**Client:**  
 Mrs Irina Koycheva

**Project:**

Drawn GP	Date: 26/Oct/2023	Scale (at A3) 1:1250
Dwg no. LP-01	Revision No. A	