
Refuse 12.8 m² Stage

Parking

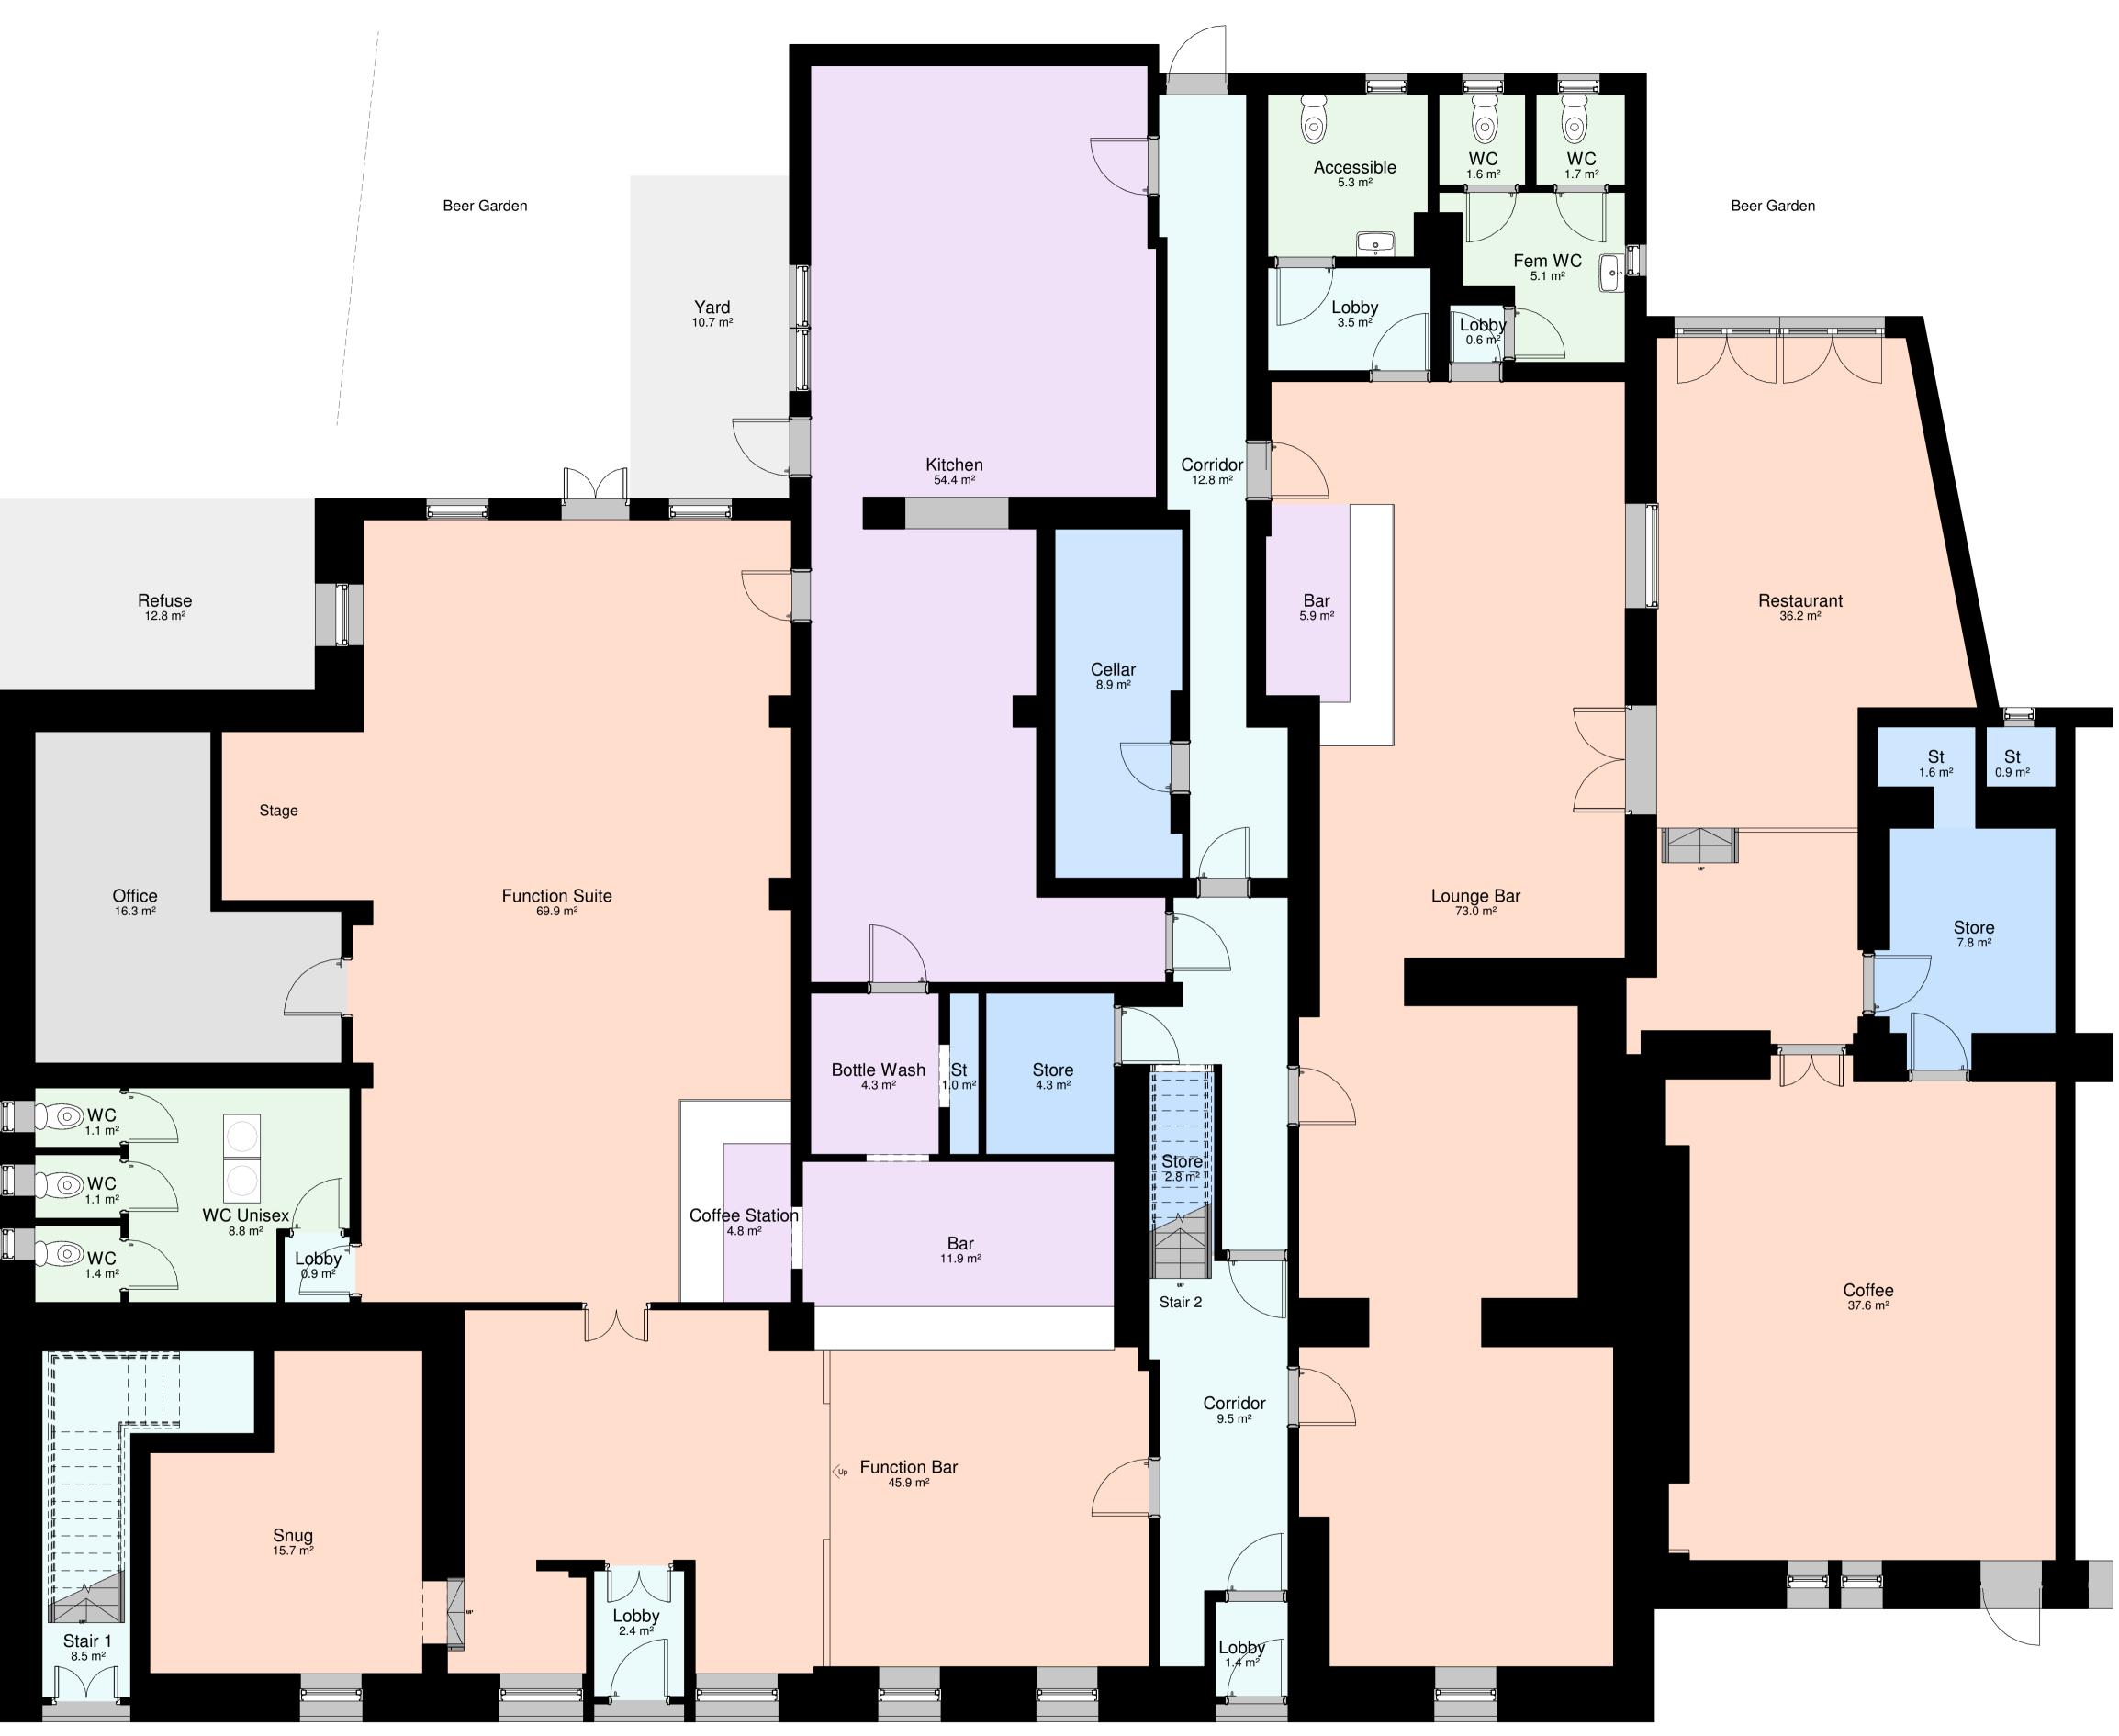



File Path: \\server-files\Architects\Department File\001 Project Inception\0001 Carnwath Accommodation\Robertsons Arms\1 - Architect\1 - Drawings\1-Revit\Refurb Accommodation.rvt REV NO. DATE ISSUED DESCRIPTION _____ _____

ellectual d written legal action	CLIENT BHC		Brian Hewitt Construction Ltd. Medwyn Park, Edinburgh Road, Carnwath ML11 8HS Tel: (01555) 840006				
oceeding with ficiencies. on with each	PROJECT Robertsons Arms	BHCLtd	Fax: (01555) 840036				
otes. ordance with	ADDRESS	DATE	DRAWN	CHECKED	STATUS		
n-Domestic	Main Street	17/05/20	cw	-	Concept		
ents are s residual it	TITLE Existing GF	SCALE @ A1 1:50	JOB NO. 0196	DRAWING NO. AL-00-01		REV.	