




FOR COMMENT

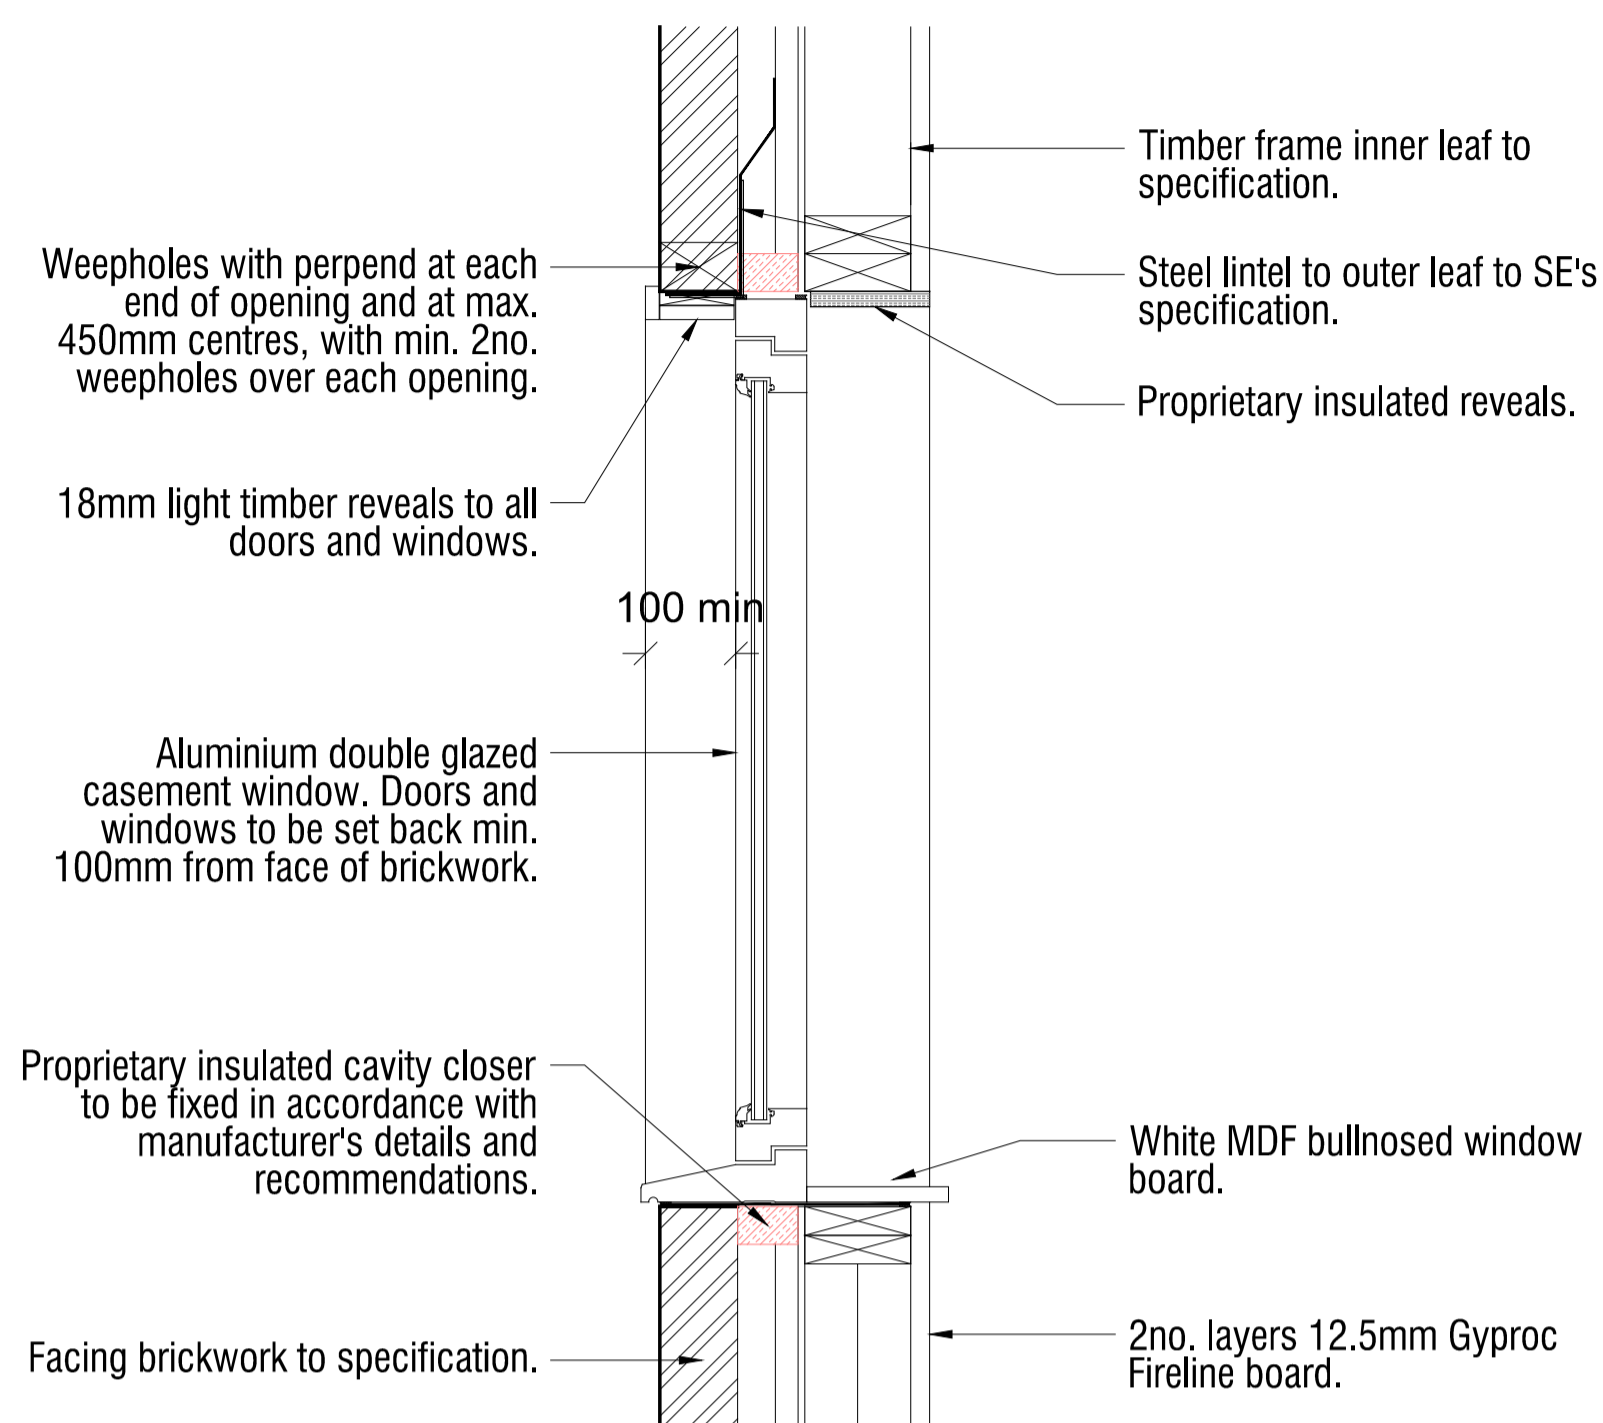

Window Cill and Head Details | 1:10

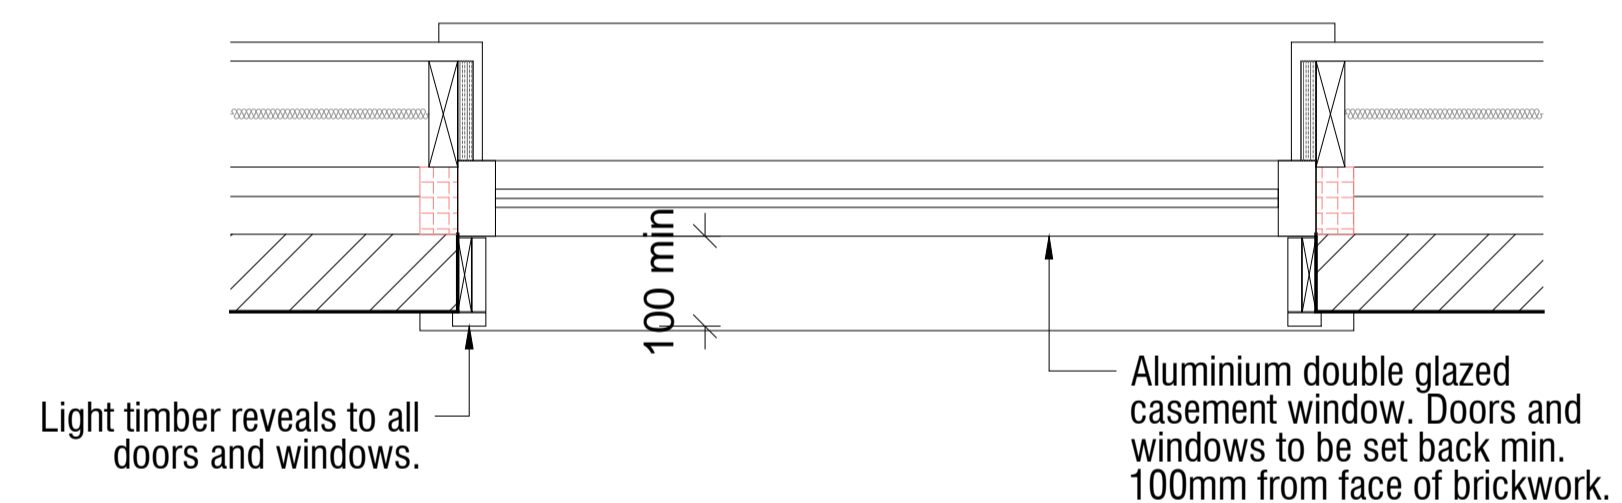

Window Jamb Detail | 1:10

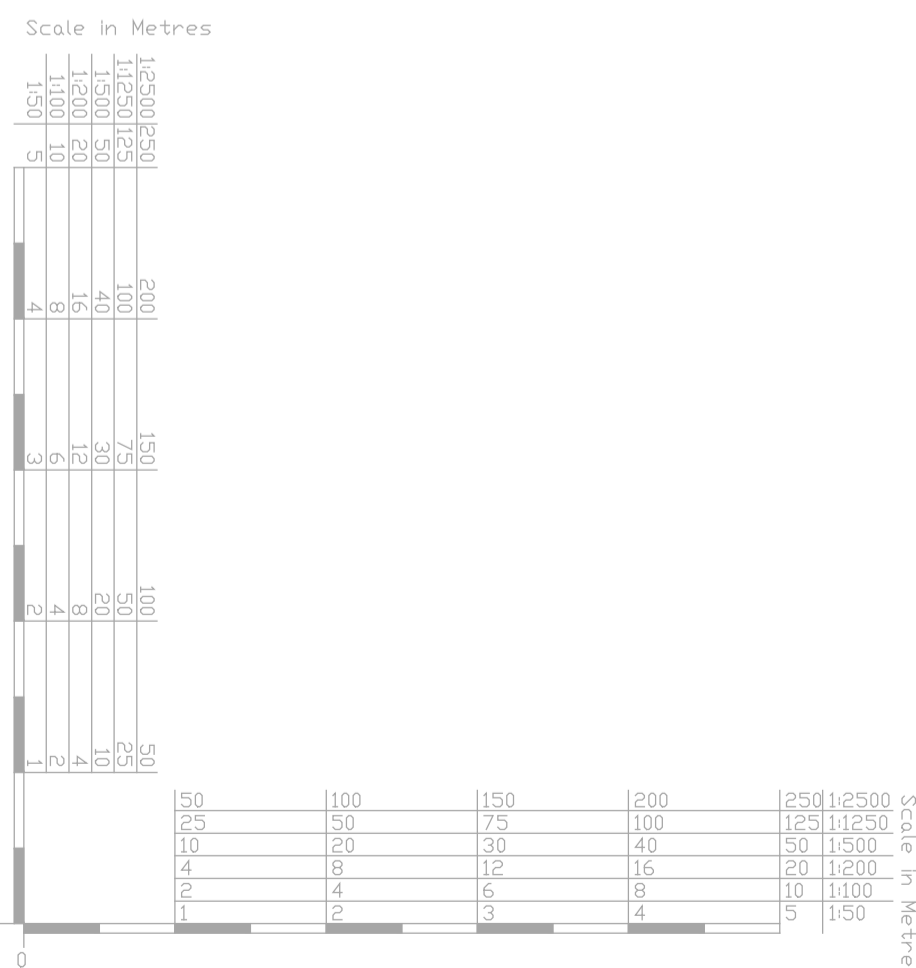

DRAWINGS SUBJECT TO FULL PLANS AND BUILDING REGULATIONS APPROVAL

No dimensions are to be scaled from this drawing

PRELIMINARY

Eastport Motors
314 Margate Road, RAMSGATE, Kent,
CT12 6AN

DOOR AND WINDOW DETAILS
FOR COMMENT

Kirby . Cove . Architects

Studio 10 Dimsdale House Hertford SG14 1BY 01992 538088

Rev.	Date	Description	Name

drawn	MT	date	FEB 2023	chk A	chk B	scale	1:10 @ A1
-------	----	------	----------	-------	-------	-------	-----------