


NOTES:

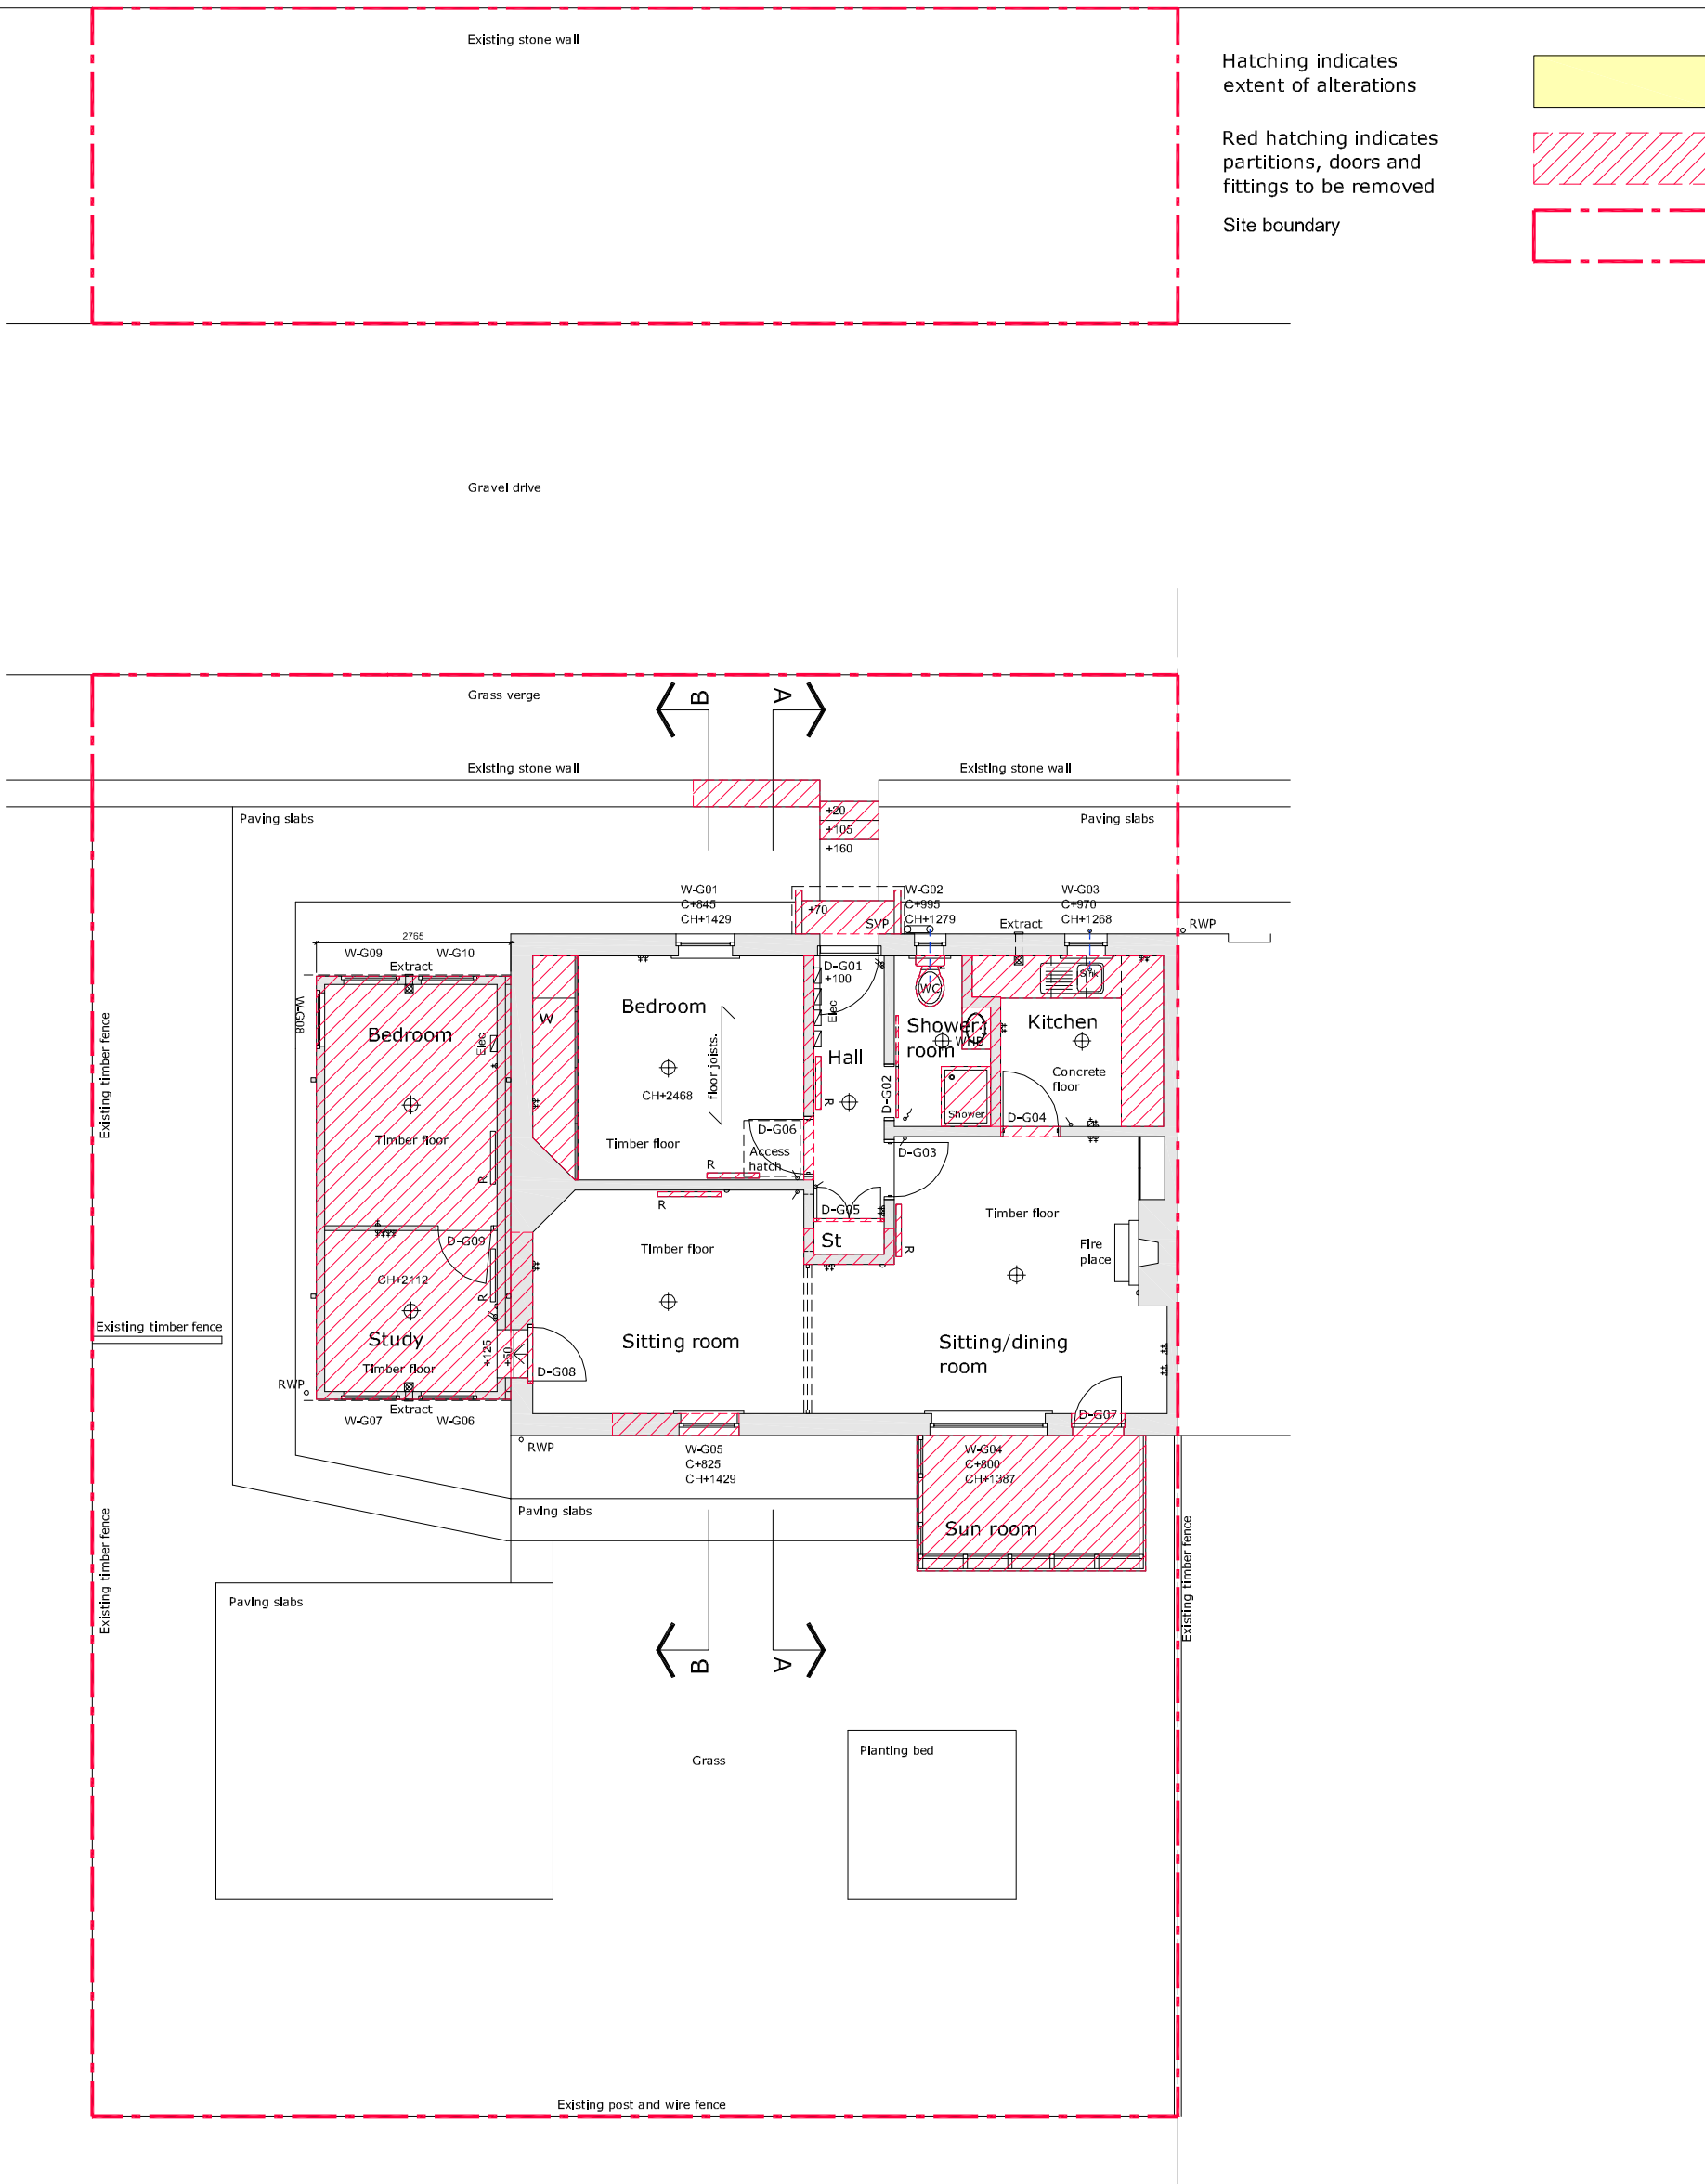

EXISTING SITE LAYOUT
 SCALE 1:100@A3



NO.	INIT.	DATE	REVISION

www.lowcarbonstudio.org **lowcarbonstudio**

CLIENT GARY DUNHAM & KATRINA MACINTOSH

PROJECT 3 WESTER BROOMHOUSE COTTAGES ALTERATIONS TO EXISTING HOUSE

Denerigg / West Saltoun / East Lothian / EH34 5EJ / T 01875 341419

TITLE **EXISTING GROUND FLOOR LAYOUT**

DRAWN	CHECK
CC	-
SCALE	DATE
1:100@A3	SEPT 23

JOB No. /	Drwg No. /	Rev
2297 / 100	/ -	

mail@lowcarbonstudio.org