


The copyright of the design remains with Low Carbon Studio Ltd. and may not be reproduced without their prior written consent.
 All dimensions are to be checked on site and the Architect notified of any discrepancies.
 Do not scale from this drawing for Constructional purposes.

NOTES:

Hatching indicates extent of alterations

Red hatching indicates partitions, doors and fittings to be removed

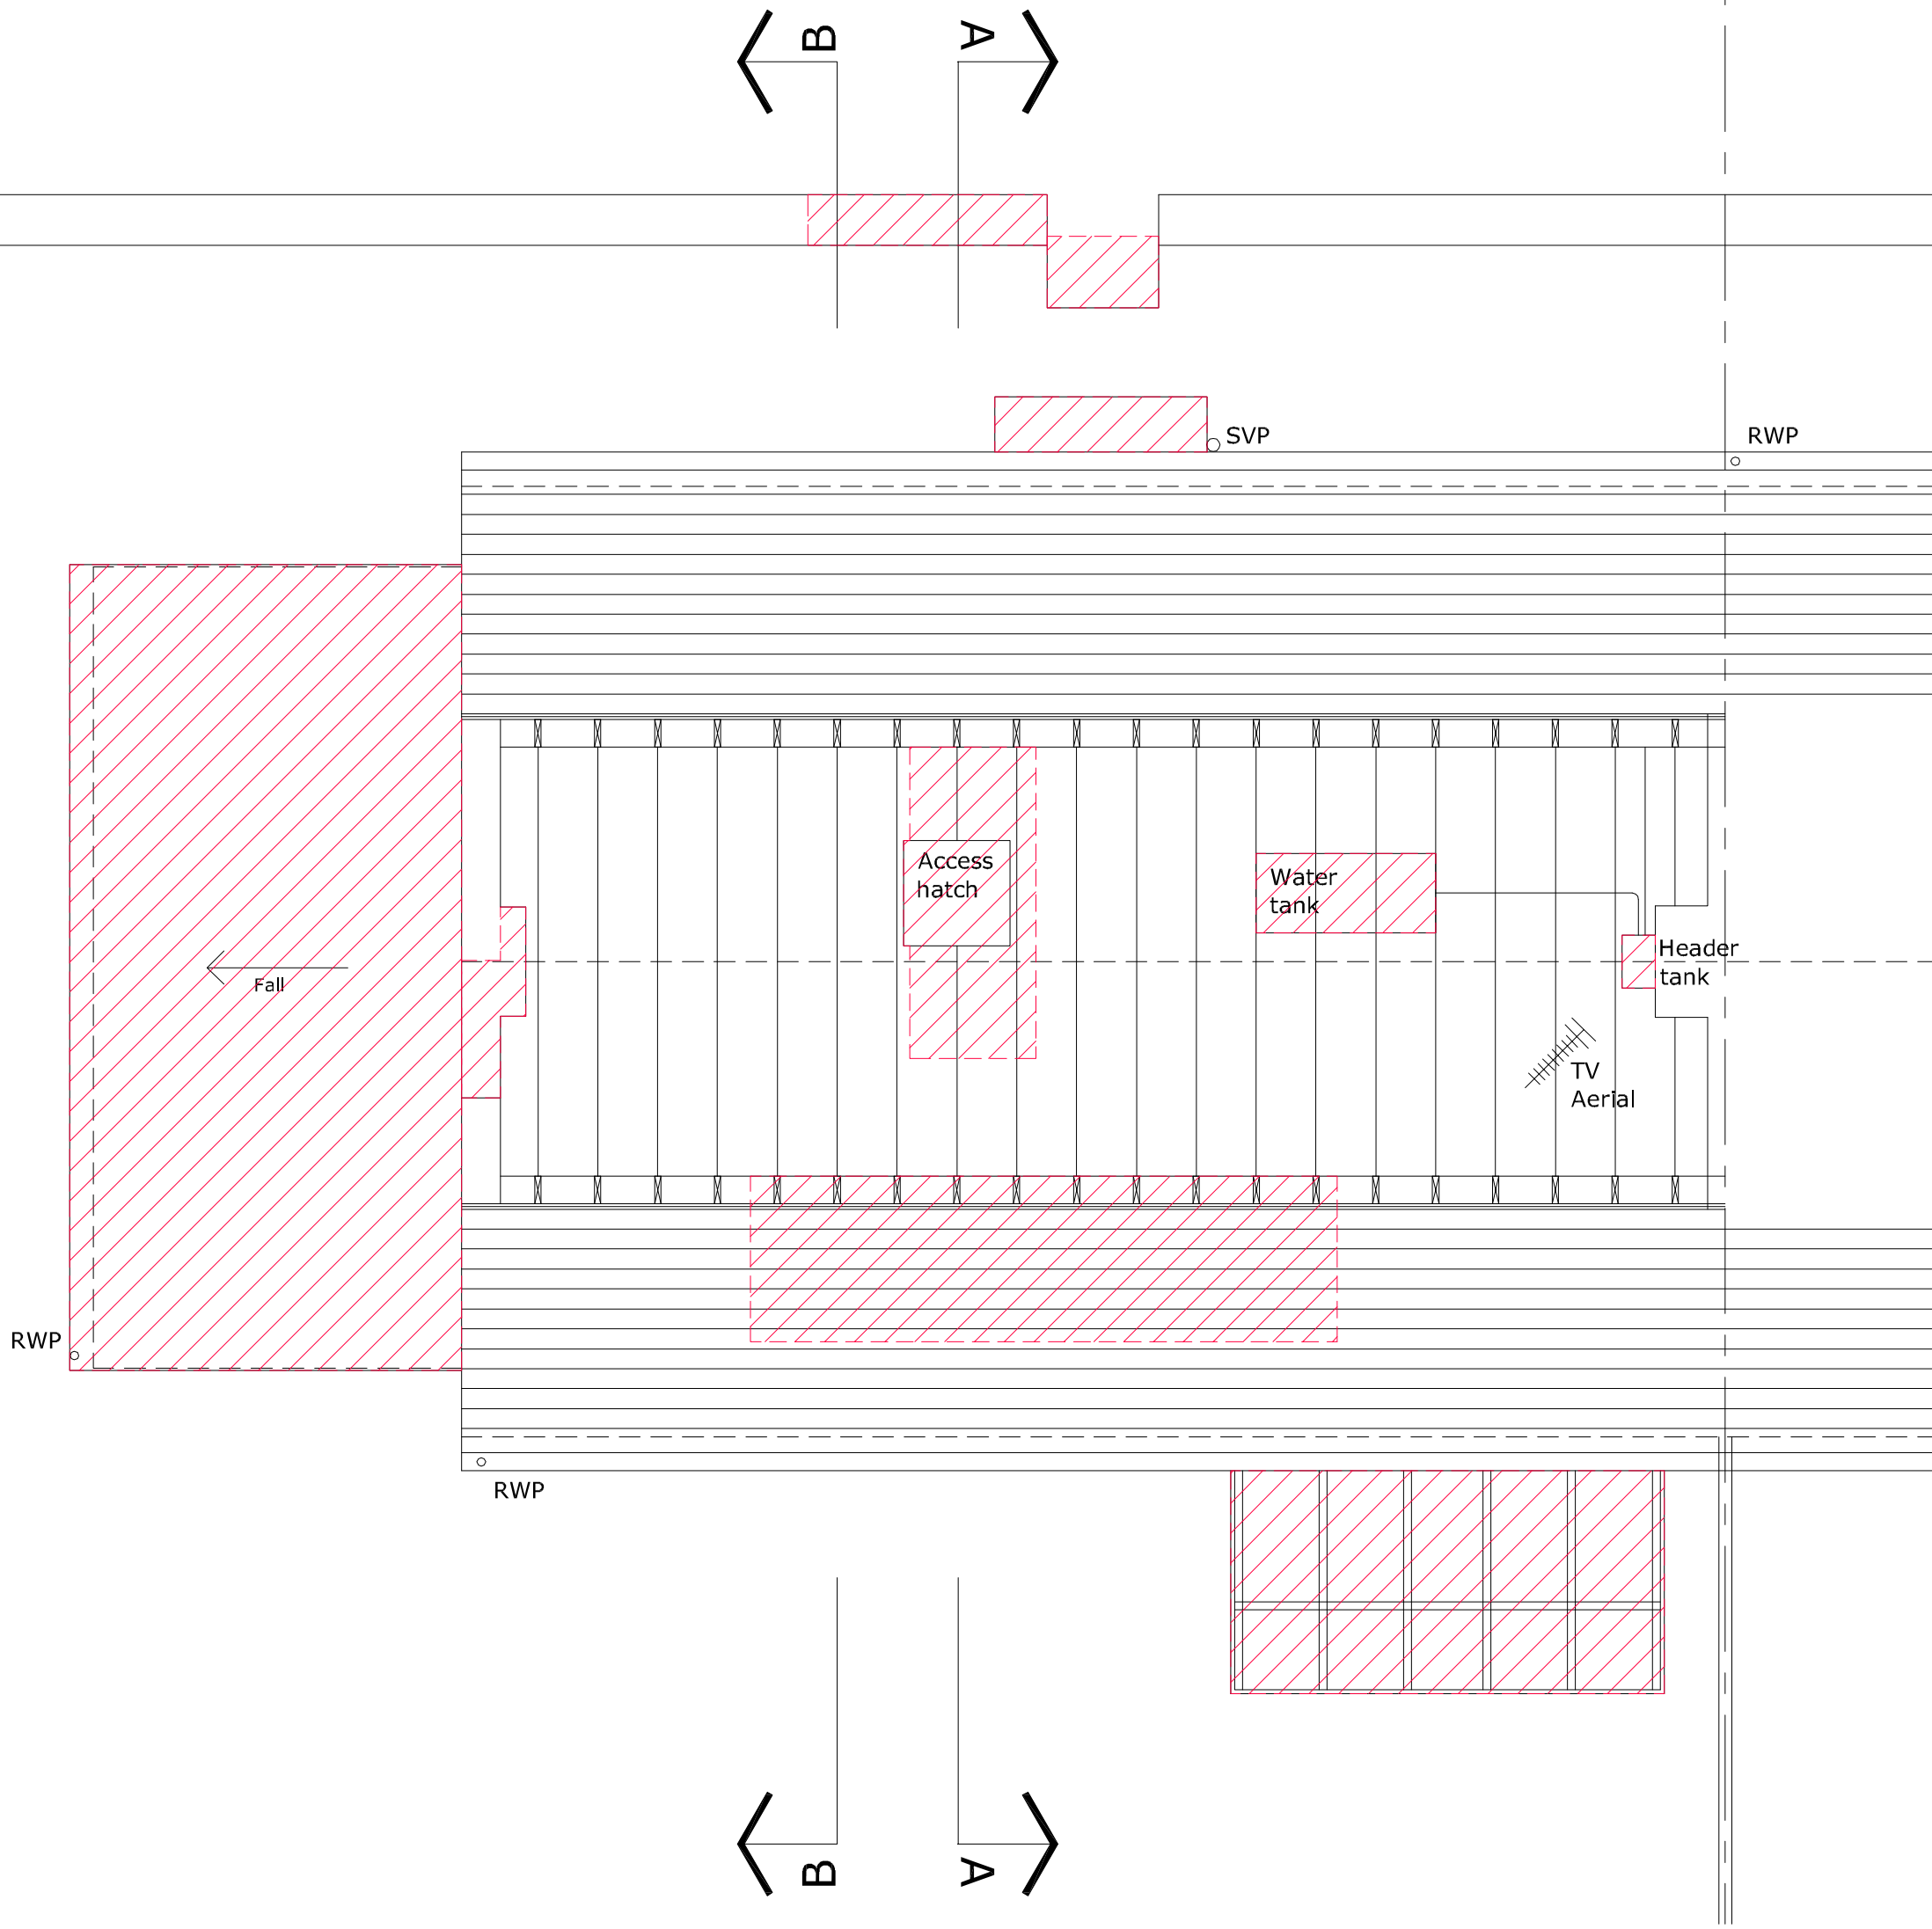

NO.	INIT.	DATE	REVISION

www.lowcarbonstudio.org **lowcarbonstudio**

CLIENT GARY DUNHAM & KATRINA MACINTOSH

PROJECT 3 WESTER BROOMHOUSE COTTAGES
 ALTERATIONS TO EXISTING HOUSE

Denerigg / West Saltoun / East Lothian / EH34 5EJ / T 01875 341419

TITLE EXISTING ATTIC LAYOUT

DRAWN	CHECK	JOB No. /	Dwg No. /	Rev
CC	-	2297 / 111	-	-
SCALE	DATE			
1:50@A3	SEPT 23			

EXISTING ATTIC LAYOUT

SCALE 1:50@A3



mail@lowcarbonstudio.org