




NORTH

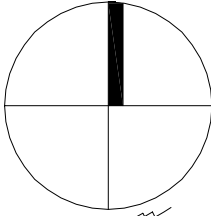

The copyright of the design remains with Low Carbon Studio Ltd. and may not be reproduced without their prior written consent. All dimensions are to be checked on site and the Architect notified of any discrepancies. Do not scale from this drawing for Constructional purposes.

NOTES:

Site Boundary

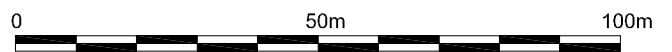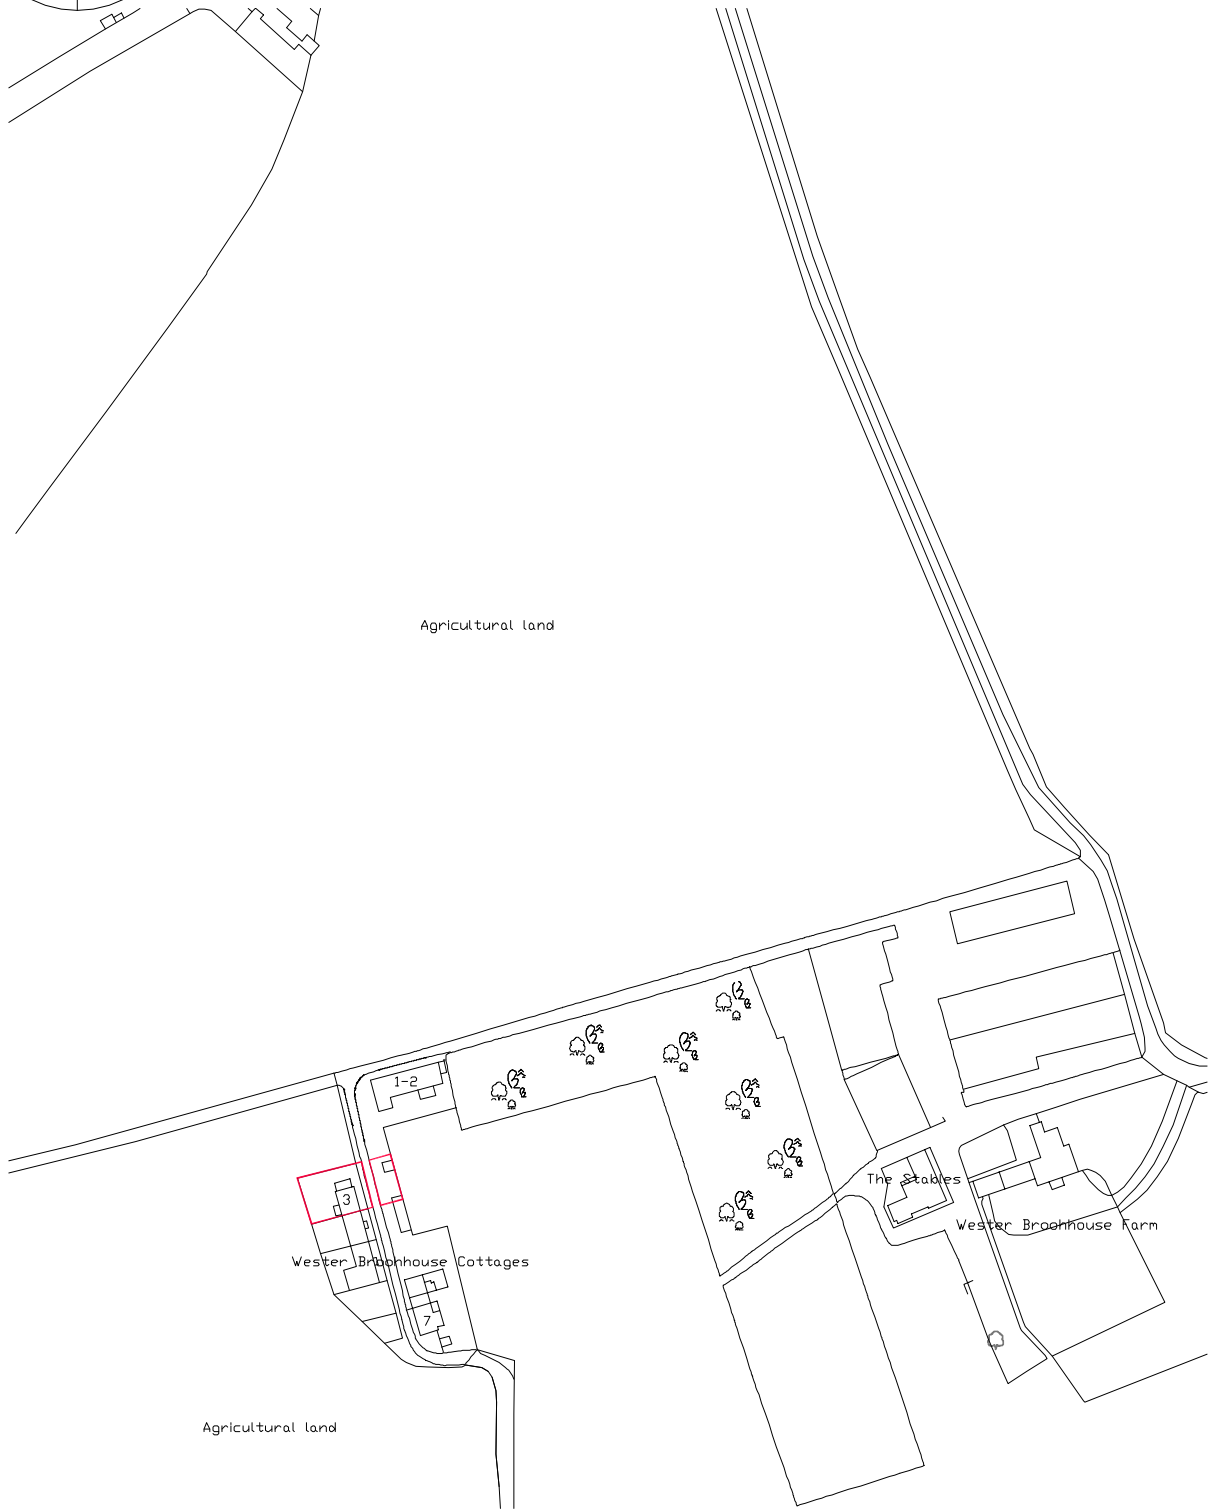

NO. INIT. DATE REVISION

www.lowcarbonstudio.org

CLIENT GARY DUNHAM & KATRINA MACINTOSH

PROJECT 3 WESTER BROOMHOUSE COTTAGES ALTERATIONS TO EXISTING HOUSE

Denerigg / West Saltoun / East Lothian / EH34 5EJ / T 01875 341419

TITLE SITE LOCATION PLAN

DRAWN CHECK
CC -
SCALE DATE
1:2500@A4 OCT 23

JOB No. /	Drwg No. /	Rev
2297 / 000	/	-

mail@lowcarbonstudio.org