



NOTES:


Hatching indicates extent of alterations

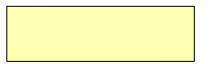

Red hatching indicates partitions, doors and fittings to be removed

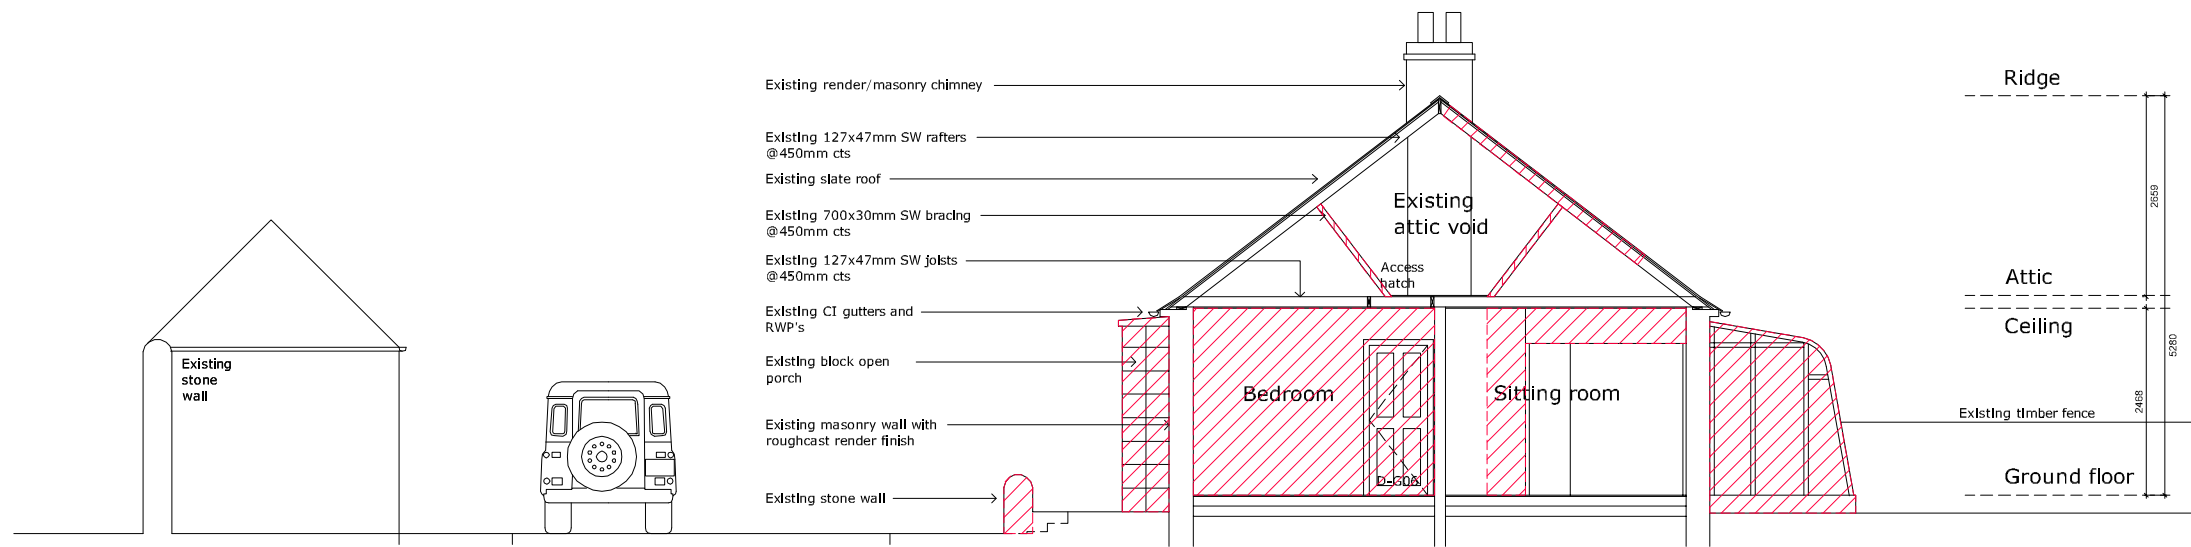

EXISTING SECTION A-A

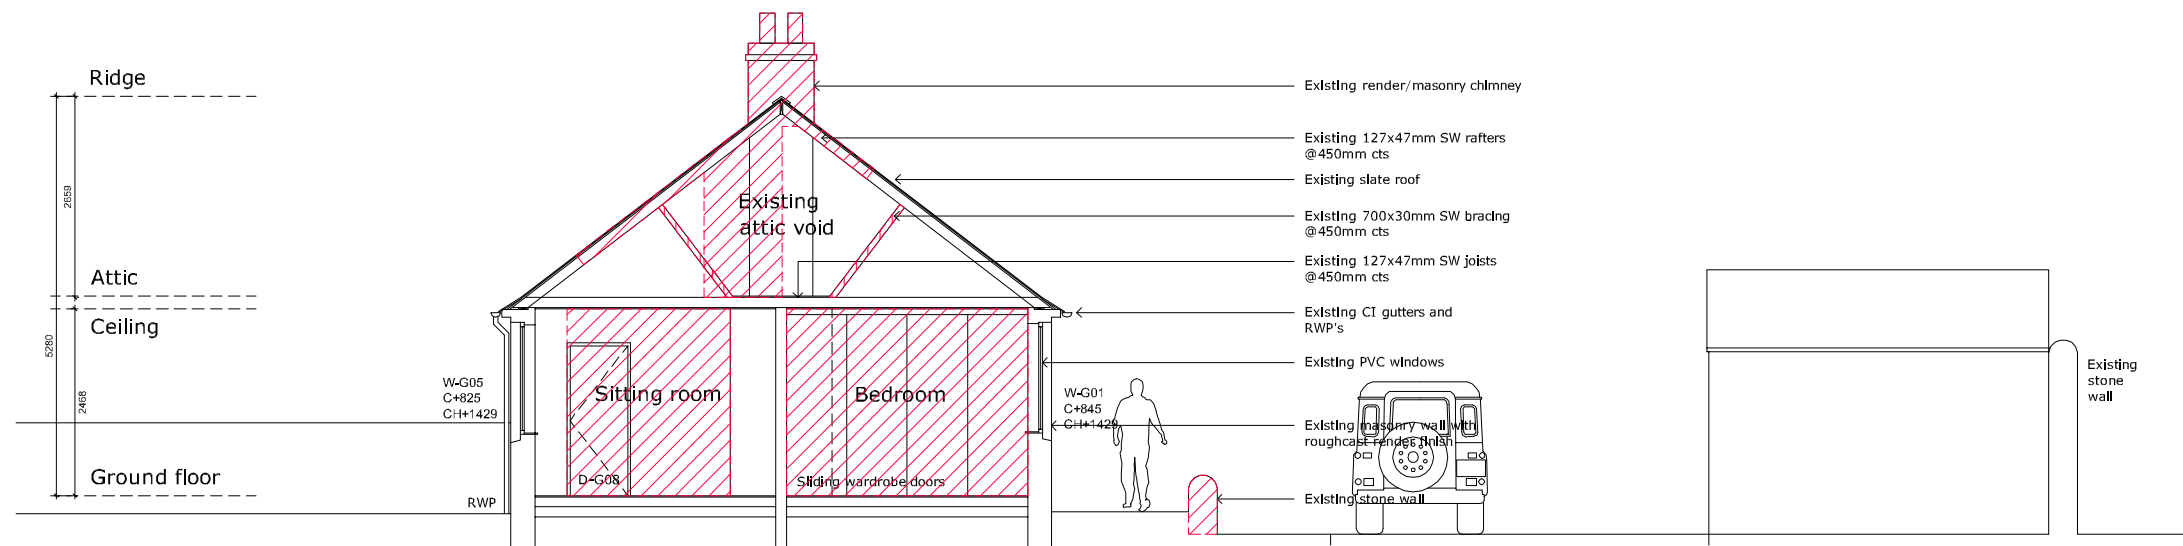

EXISTING SECTION B-B

EXISTING SECTIONS
 SCALE 1:100@A3



NO.	INIT.	DATE	REVISION

www.lowcarbonstudio.org **lowcarbonstudio**

CLIENT GARY DUNHAM & KATRINA MACINTOSH

PROJECT 3 WESTER BROOMHOUSE COTTAGES ALTERATIONS TO EXISTING HOUSE

Denerigg / West Saltoun / East Lothian / EH34 5EJ / T 01875 341419

TITLE EXISTING SECTIONS

DRAWN	CHECK	JOB No. /	Drwg No. /	Rev
CC		2297 /	120 /	-
SCALE	DATE			
1:100@A3	SEPT 23			