

The copyright of the design remains with Low Carbon Studio Ltd. and may not be reproduced without their prior written consent. All dimensions are to be checked on site and the Architect notified of any discrepancies. Do not scale from this drawing for Constructional purposes.

Existing timber fence


Existing timber fence

Existing timber fence

NOTES:

Hatching indicates extent of alterations

Red hatching indicates partitions, doors and fittings to be removed

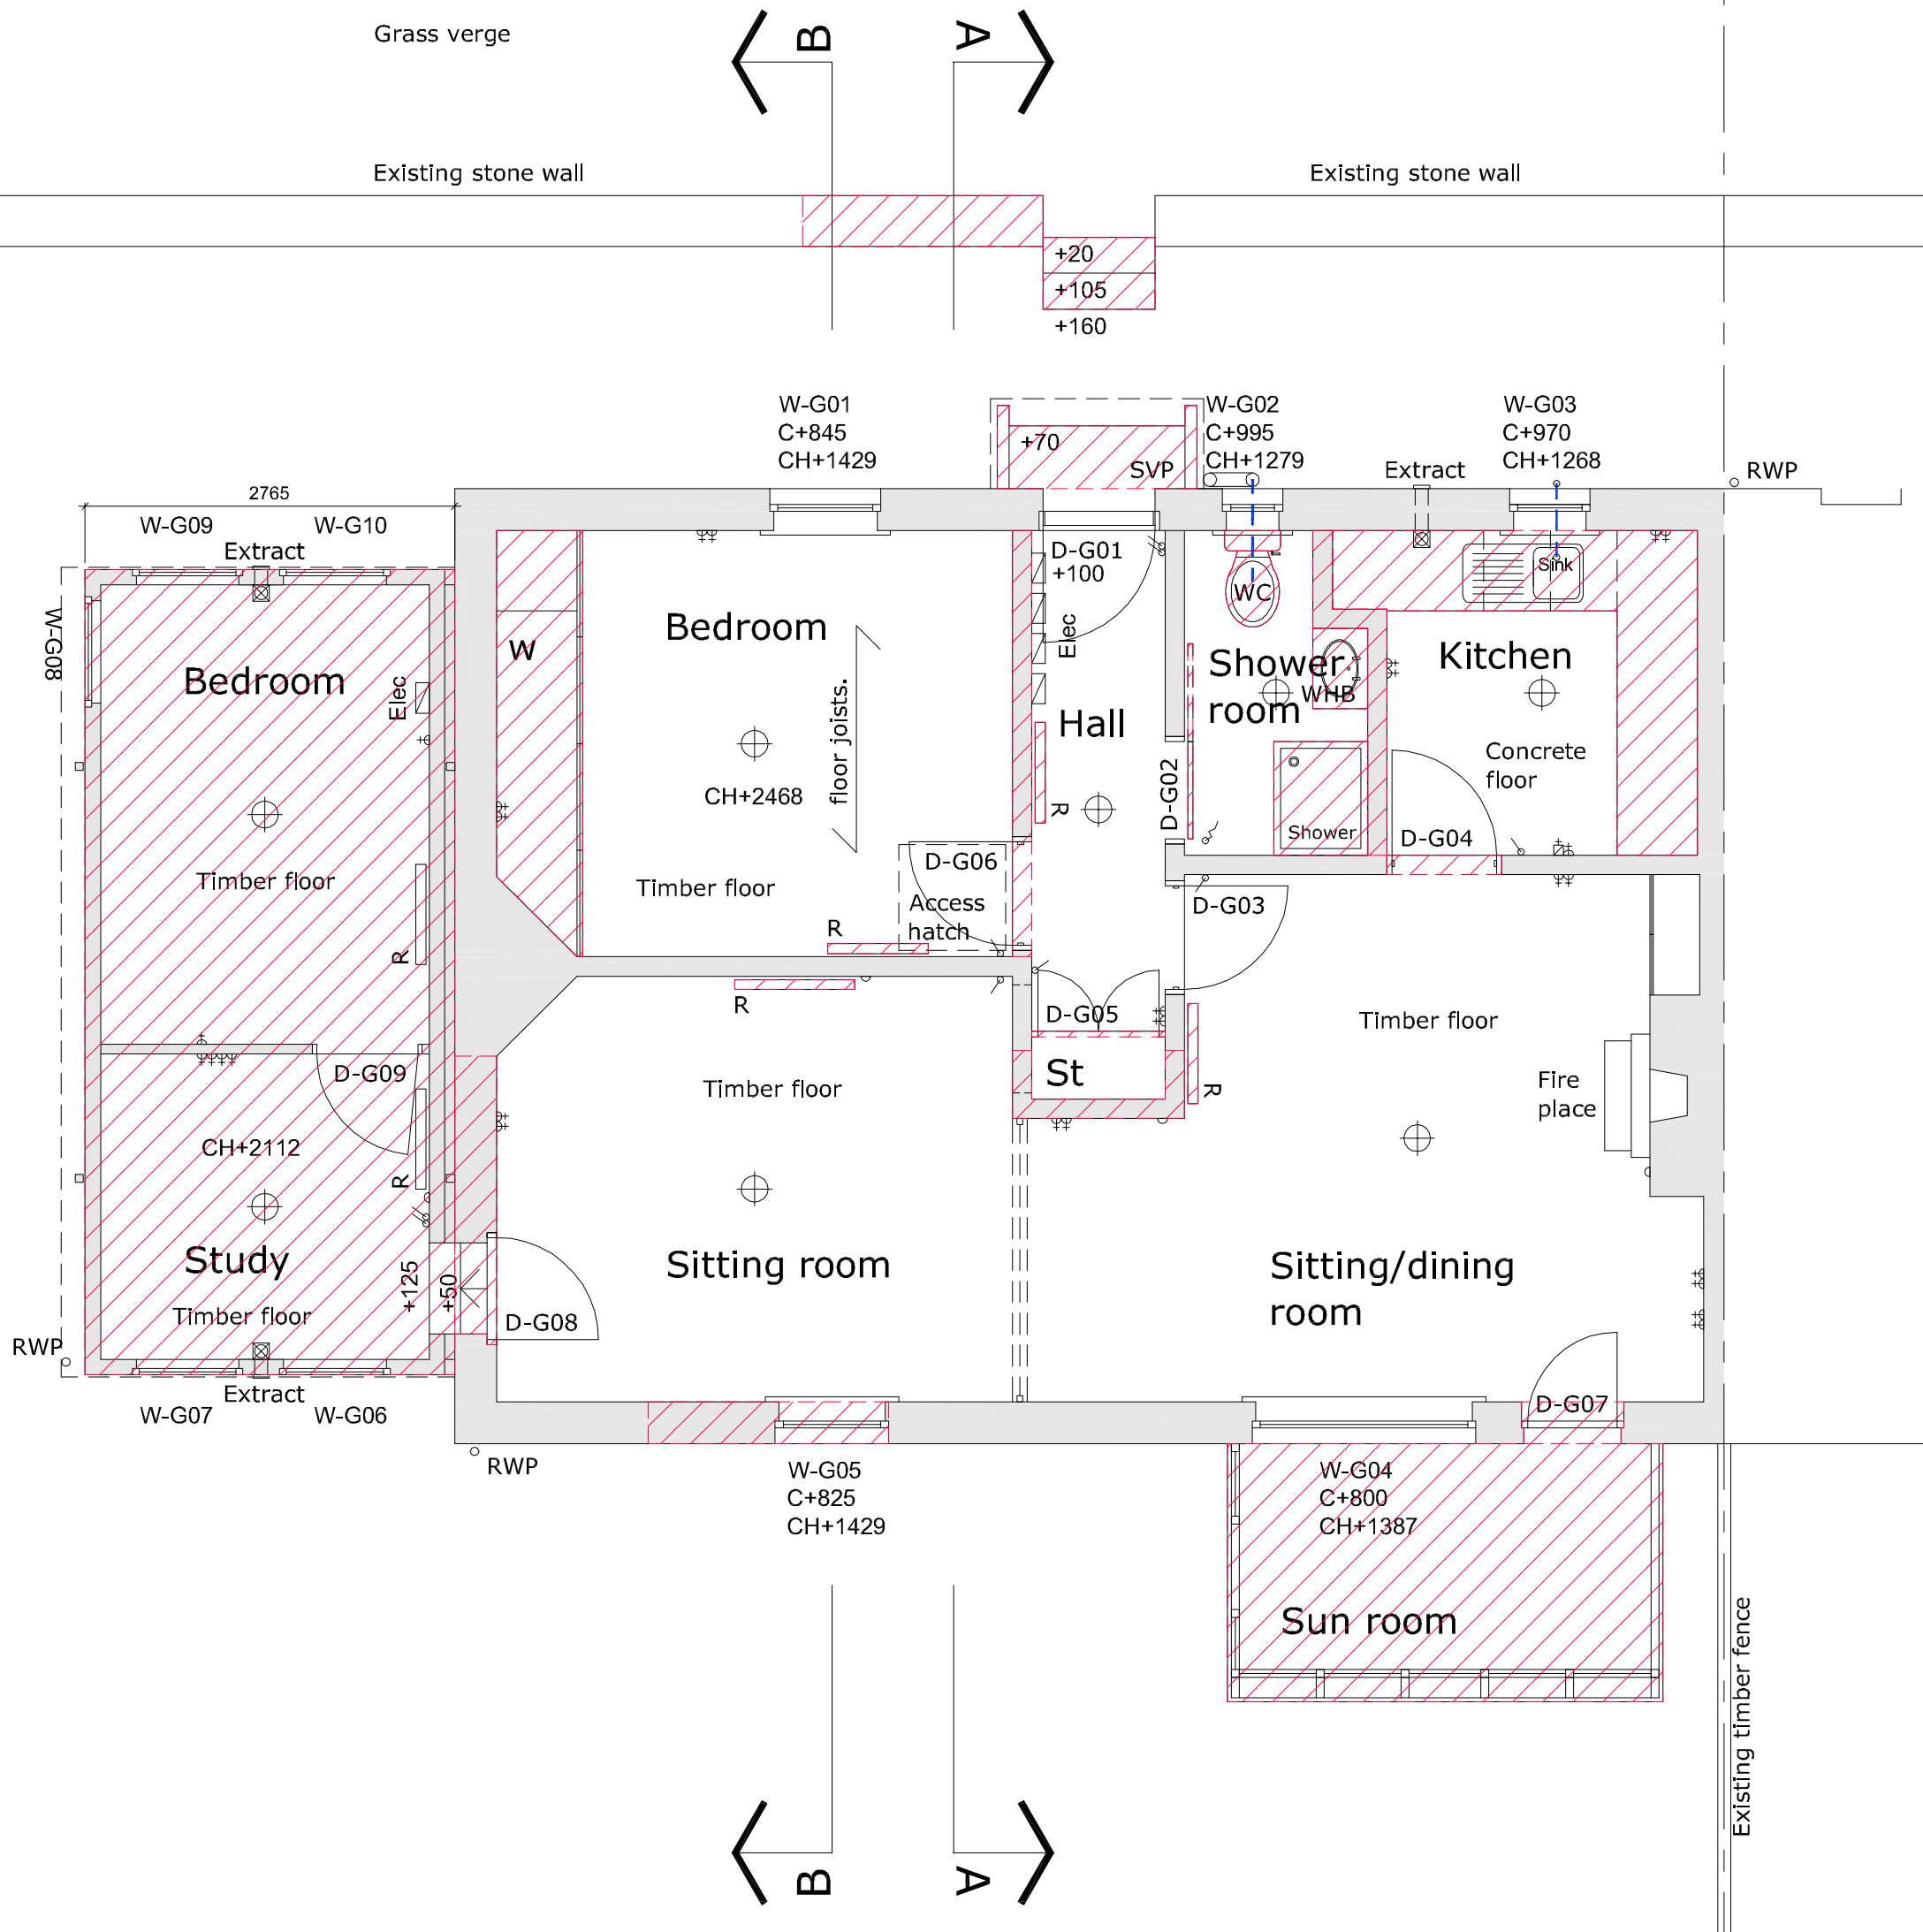

TITLE EXISTING GROUND FLOOR LAYOUT

www.lowcarbonstudio.org

EXISTING GROUND FLOOR LAYOUT  
SCALE 1:50@A3

CLIENT GARY DUNHAM & KATRINA MACINTOSH  
PROJECT 3 WESTER BROOMHOUSE COTTAGES  
ALTERATIONS TO EXISTING HOUSE

DRAWN	CHECK	JOB No. /	Dwg No. /	Rev
CC	-	2297	110	-
SCALE	DATE			
1:50@A3	SEPT 23			

Denerigg / West Saltoun / East Lothian / EH34 5EJ / T 01875 341419

mail@lowcarbonstudio.org

