



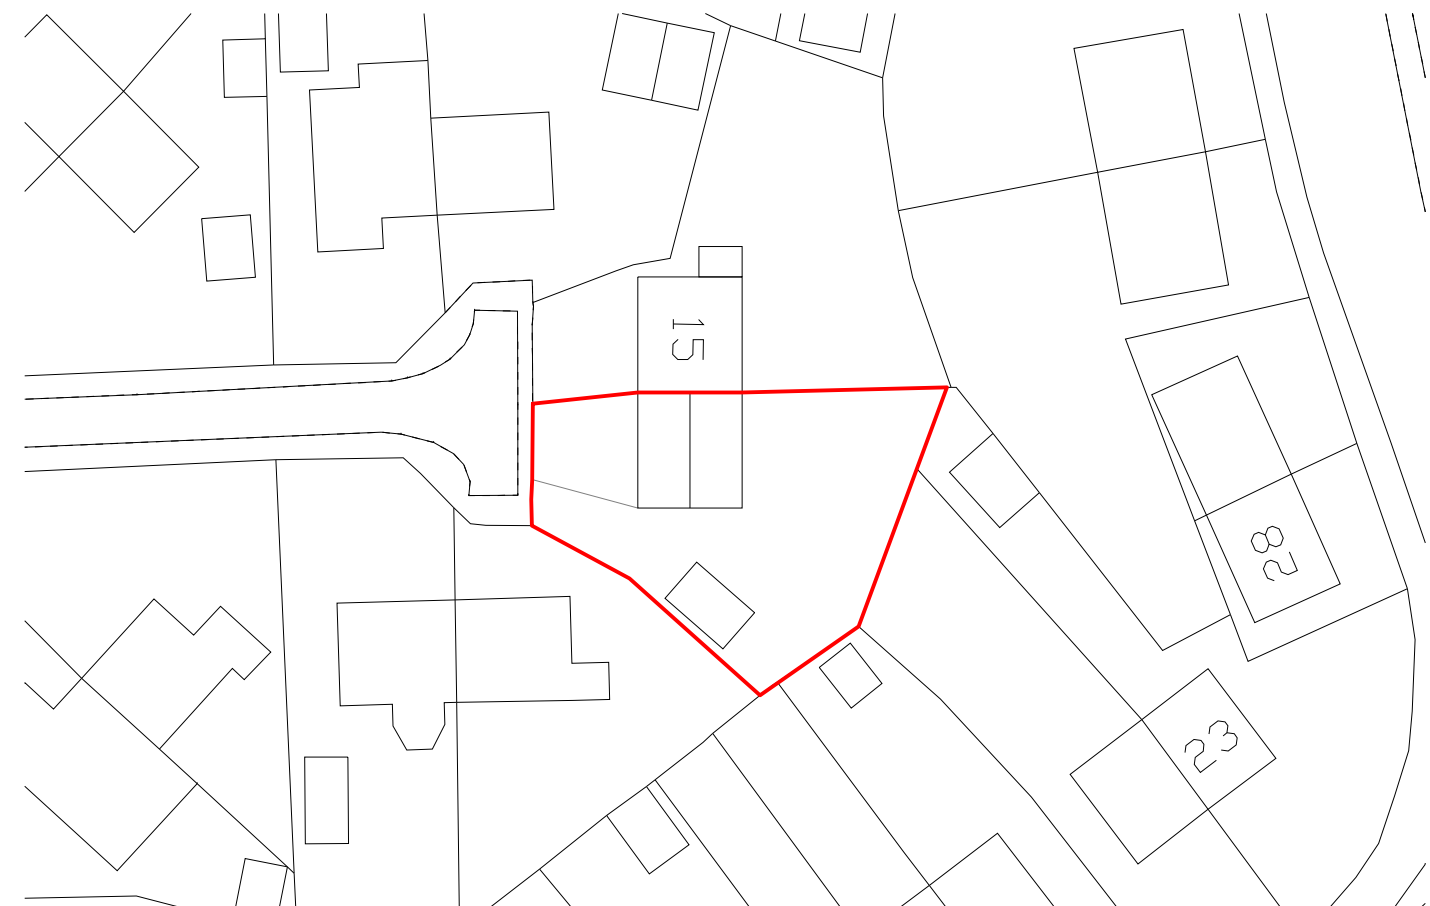

EXISTING LOCATION PLAN (Scale 1:1250)

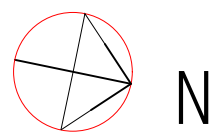

EXISTING BLOCK PLAN (Scale 1:500)



PROPOSED LOCATION PLAN (Scale 1:1250)



PROPOSED BLOCK PLAN (Scale 1:500)

