


H137
H M LAND REGISTRY
 Title No: *N1127662*
 COPY (liable to distortion in scale)
 of plan to *James*
 dated *5-6-1991*
 6/80

NATIONAL COAL BOARD SOUTH NOTTS. AREA ESTATES DEPARTMENT

T. Davies & L. Davies
 Webb Street Newstead Notts.

O.S. No. SK 5252	SCALE 1/1250	OCT '77	DRAWING NO. 16/1561
------------------	--------------	---------	---------------------

MR K. HAMES. 2023/0552

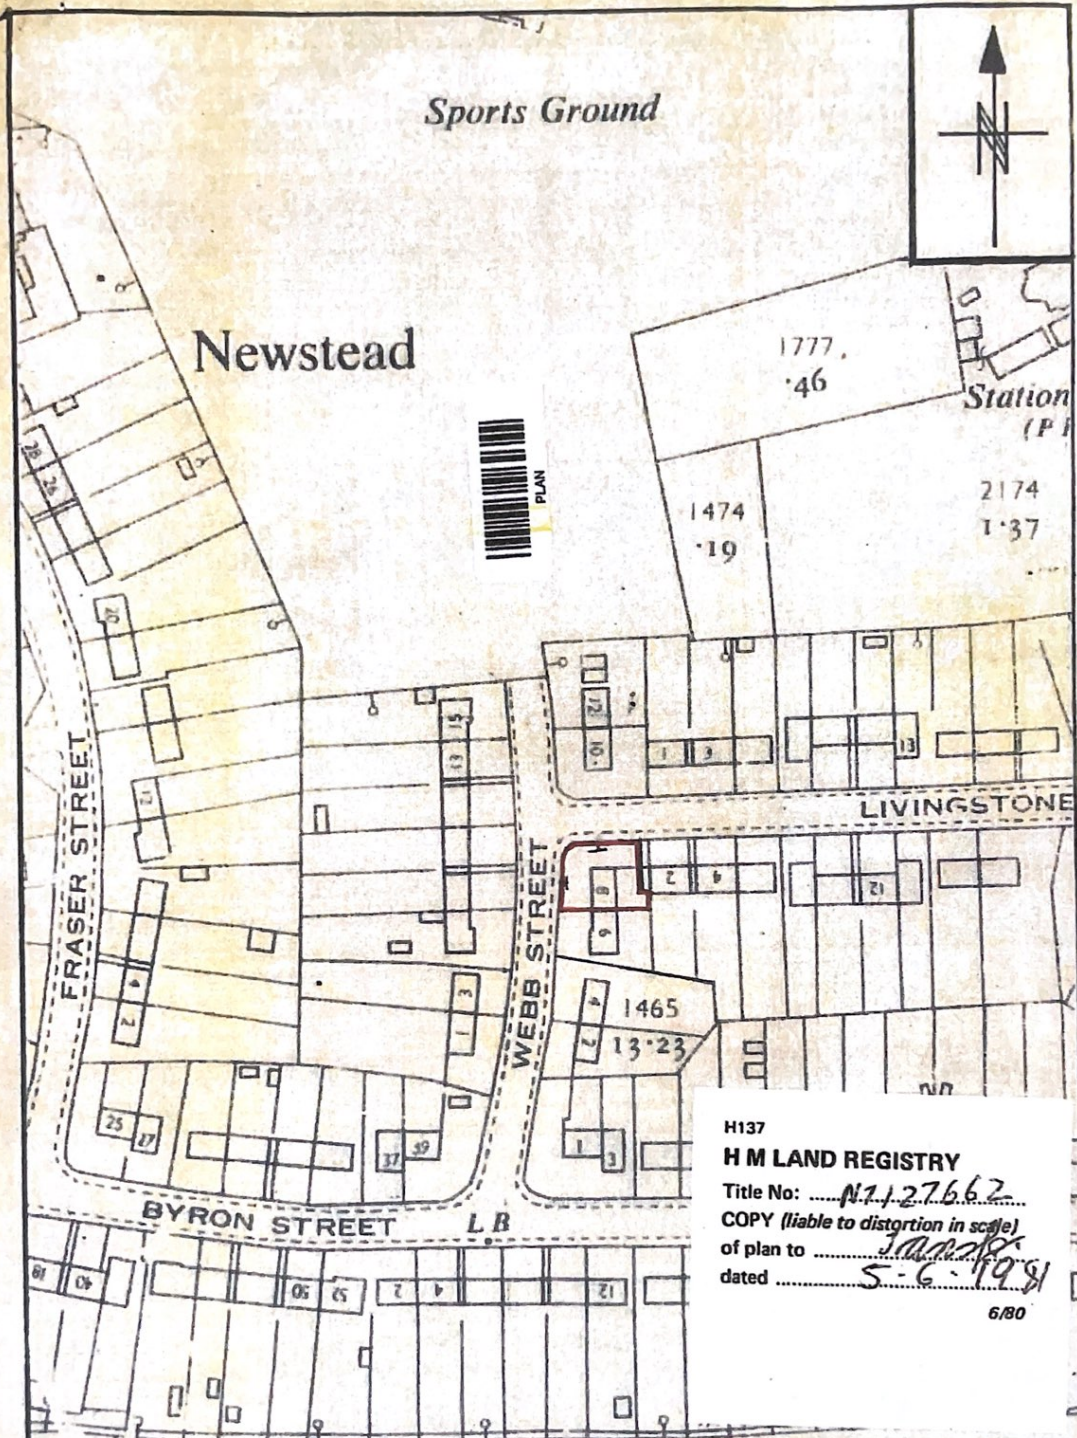

Sports Ground

Newstead

Station
(P)



1777
.46

1474
.19

2174
1.37

FRASER STREET

WEBB STREET

LIVINGSTONE

BYRON STREET L.B.

H137
H M LAND REGISTRY
 Title No: N1127662
 COPY (liable to distortion in scale)
 of plan to J.M.P.
 dated 5.6.1981
 6/80

NATIONAL COAL BOARD SOUTH NOTTS.AREA ESTATES DEPARTMENT

T. Davies *L. Davis*
Webb Street Newstead Notts.

O.S. No. SK 5252 SCALE 1/1250 OCT '77 DRAWING NO. 16/1561




MR K. HAMES. 2023/0552.

1:100

EXISTING

MR K. C. HORNES
8. WEBB STREET
NEWSTAD VLLAGE
NOTTINGHAM
NG15 0BH

REF: 2023/0552

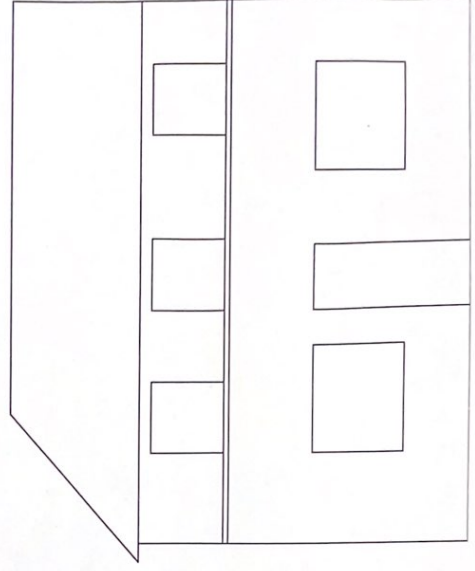
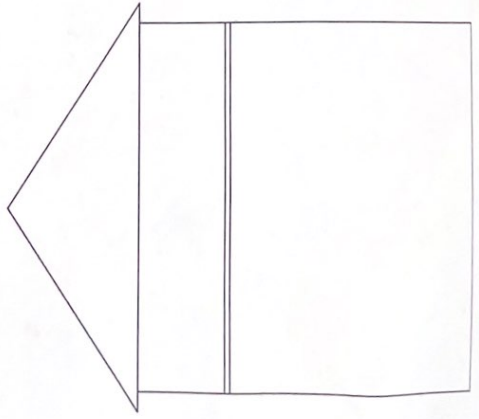
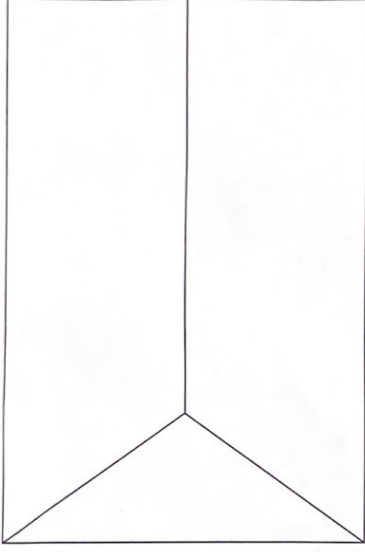


1:100

EXISTING

MR K. C. HOLMES
8. WEBB STREET
NEWSTAD VLLAGE
NOTTINGHAM
NG15 0BH

REF: 2023/0552

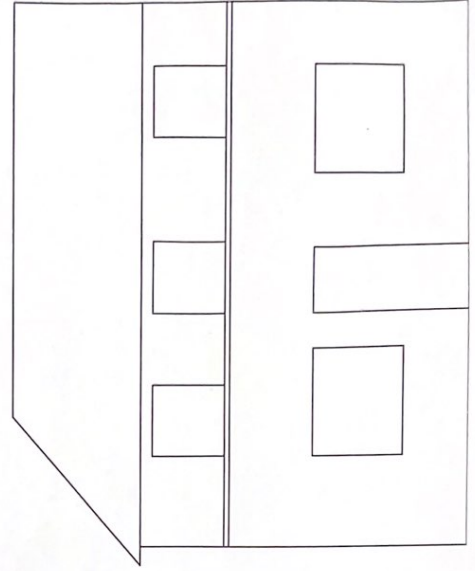
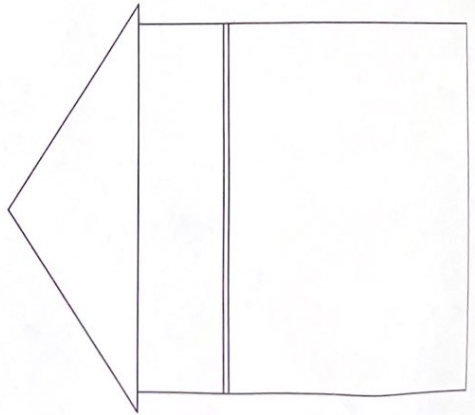
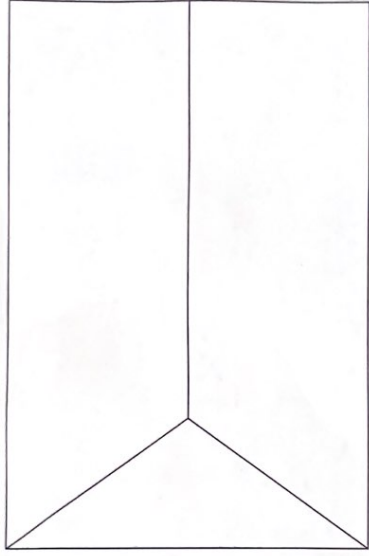


1:100

EXISTING

MR K. C. HOUNES
8. WEBB STREET
NEWSTAD VLLAGE
NOTTINGHAM
NG15 0BH

REF: 2023/0552

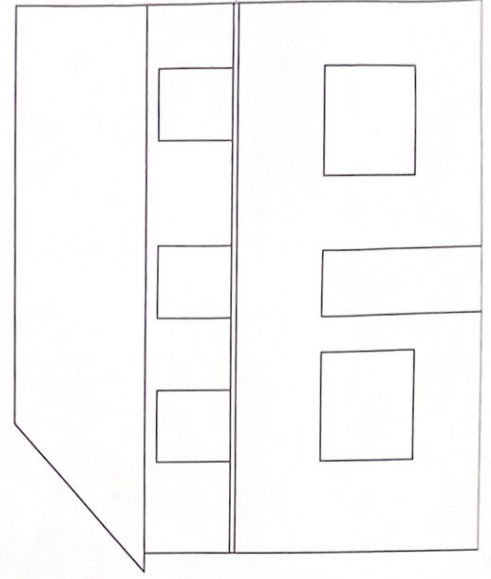
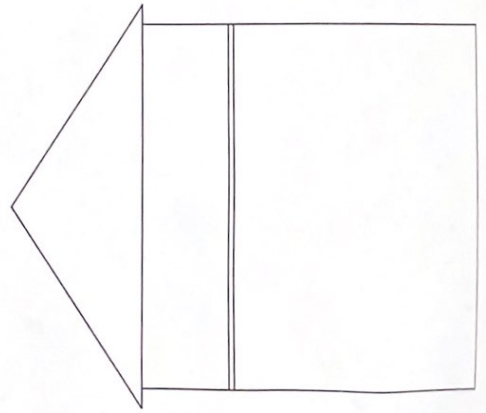
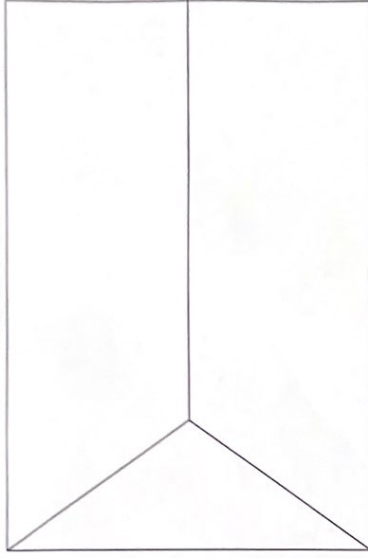


1:100

PROPOSED.

MR. K. C. HOLMES
8, WEBB STREET
NEUSTEAD VILLAGE
NOTTINGHAM
NG15 0BH.

Ref: 2023/0552

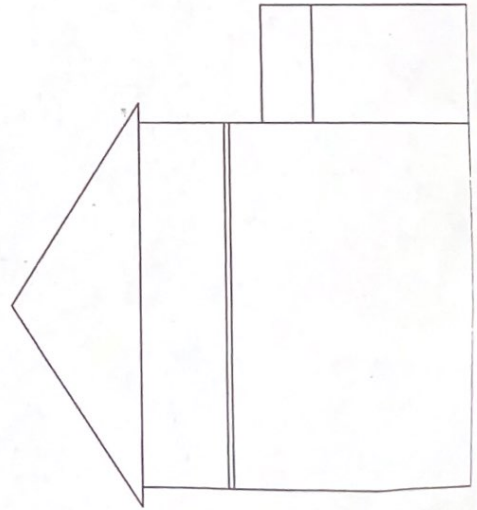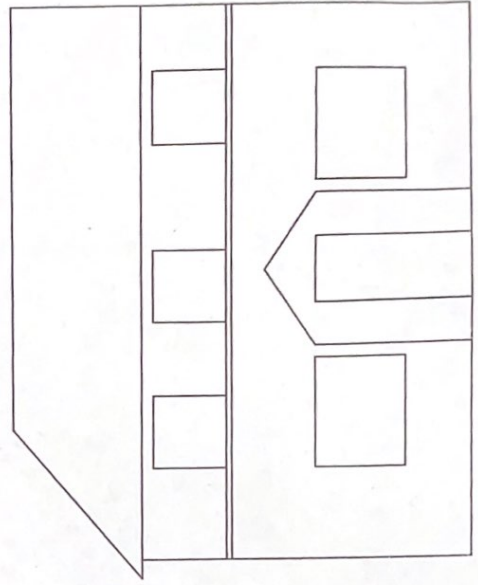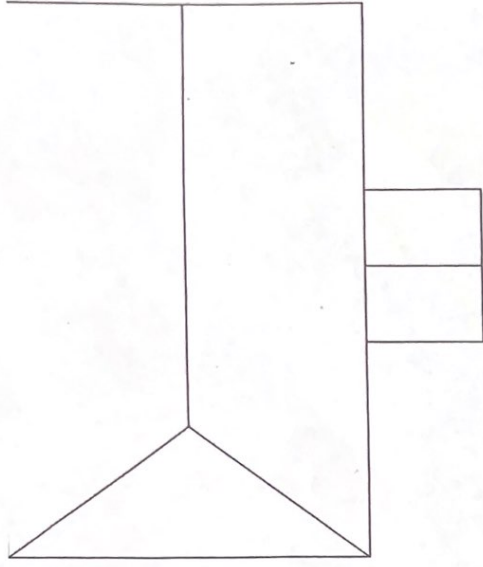

1:100

PROPOSED.

MR. K. C. HOLMES
8, WEBBS STREET
NEWSTEAD VILLAGE
NOTTINGHAM
NG15 0BH.

Ref: 2023/0552

